


↗ N

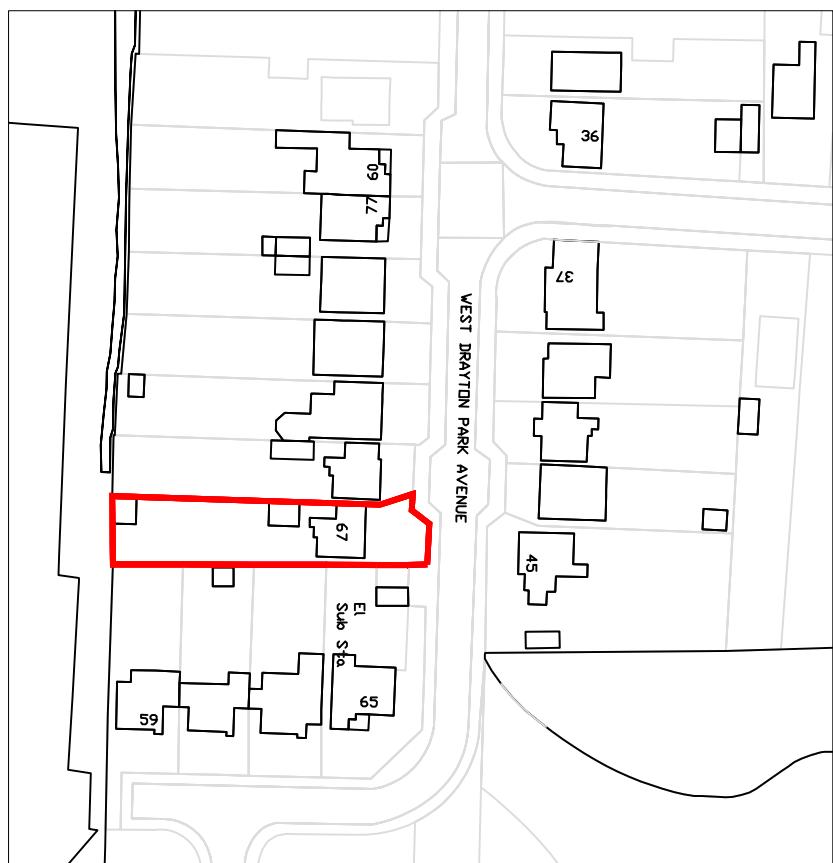

NOTES:

Location Plan - Existing



Contacts:


Client:

Location:

67 West Drayton Park Avenue
UB7 7QB

Scale: 1:1250 @ A4

0 25M 50M

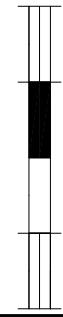

Date: 15-04-24 Drawn By: Joel Gray

Drg No: 01a