




First Floor

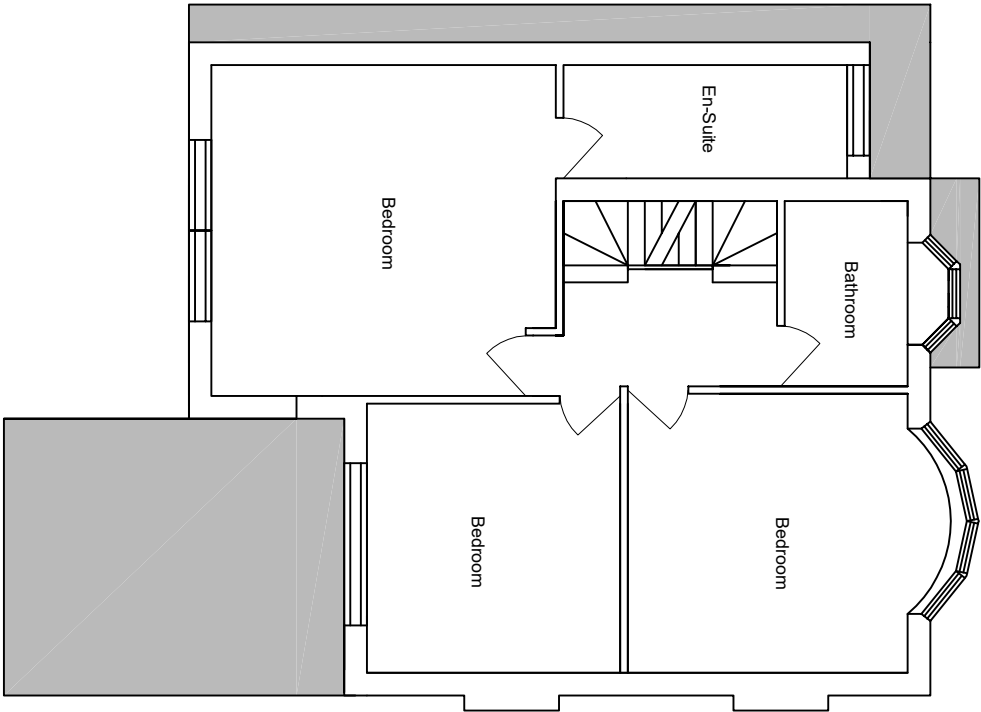


Roof

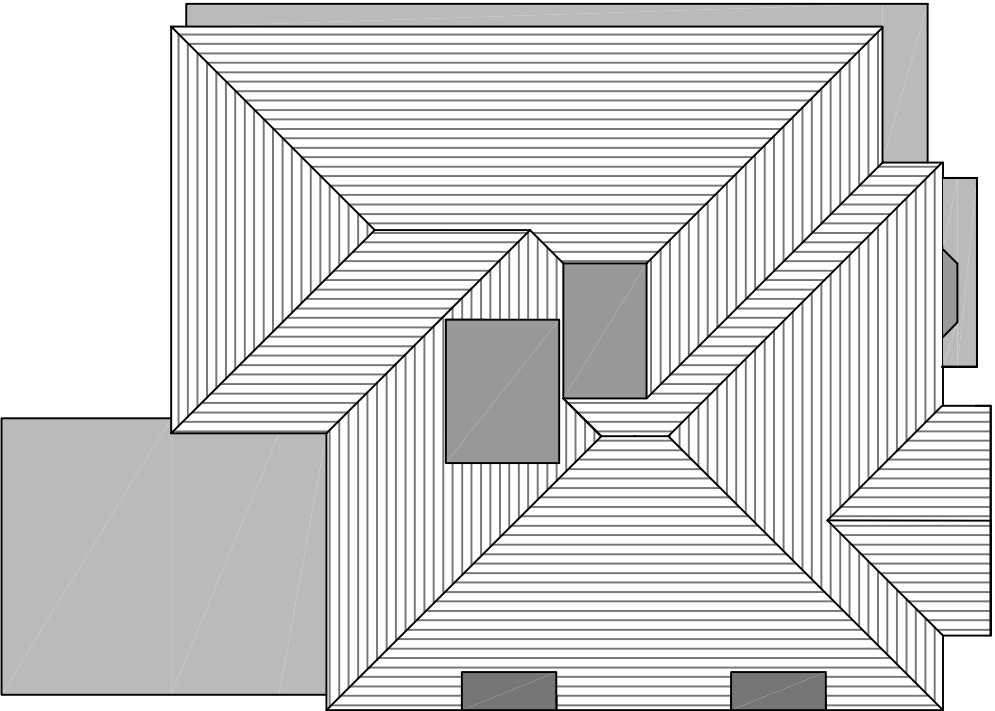

Second Floor

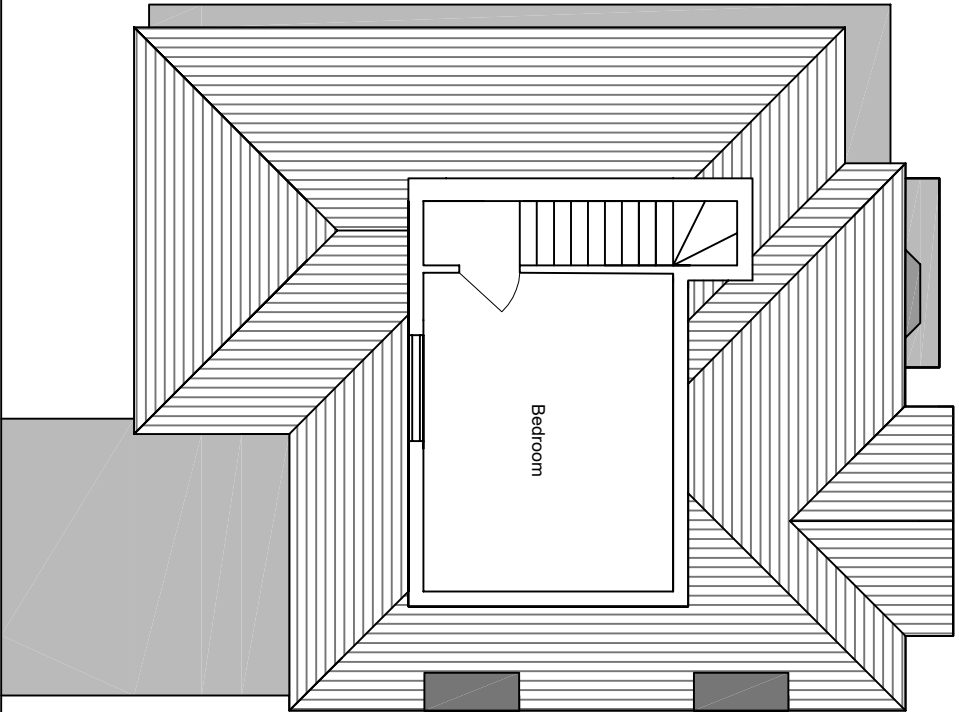


Ground Floor

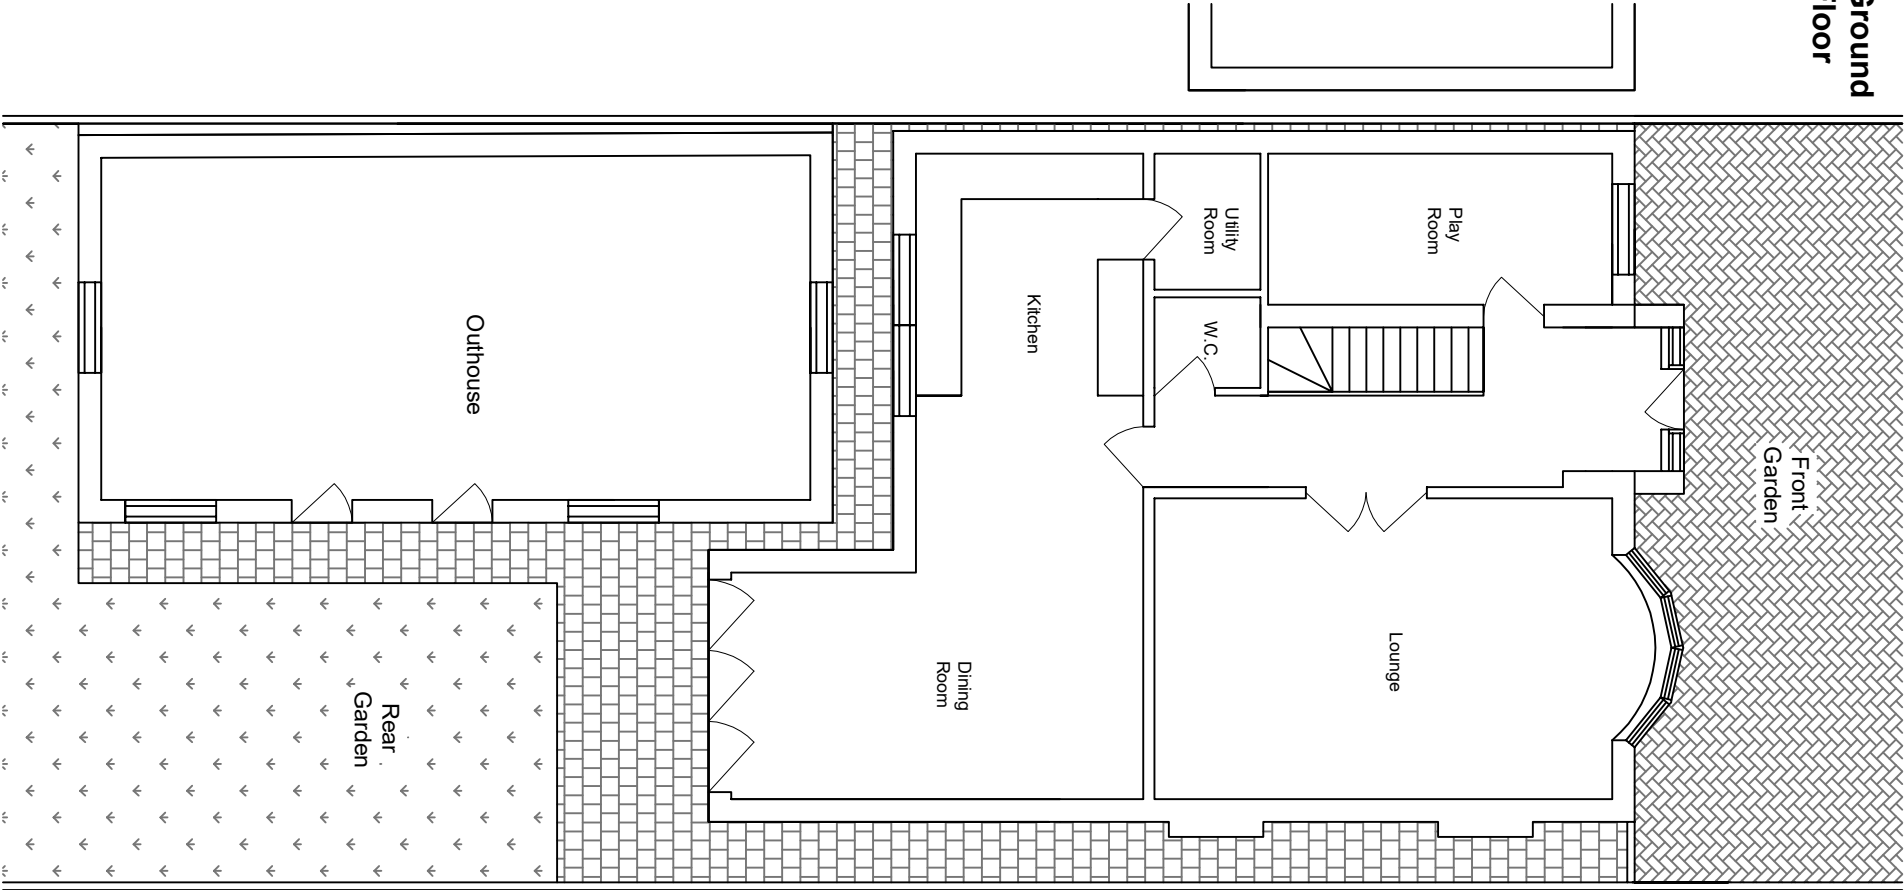

NOTES:

Existing - Plans

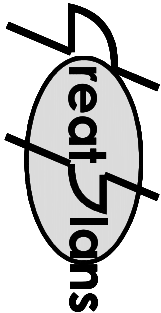

Contacts:
Tel: 07976 928 789
E-Mail: joel.gray@greatplans.co.uk


Client:

Location:

67 West Drayton Park Avenue
West Drayton
UB7 7QB

Scale: 1:100 @ A3

0 1M 5M

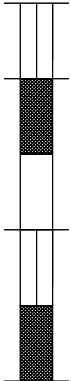

Date: Drawn By:

08-02-24

Joel Gray

Drg No: 03