



### Elevation - Front

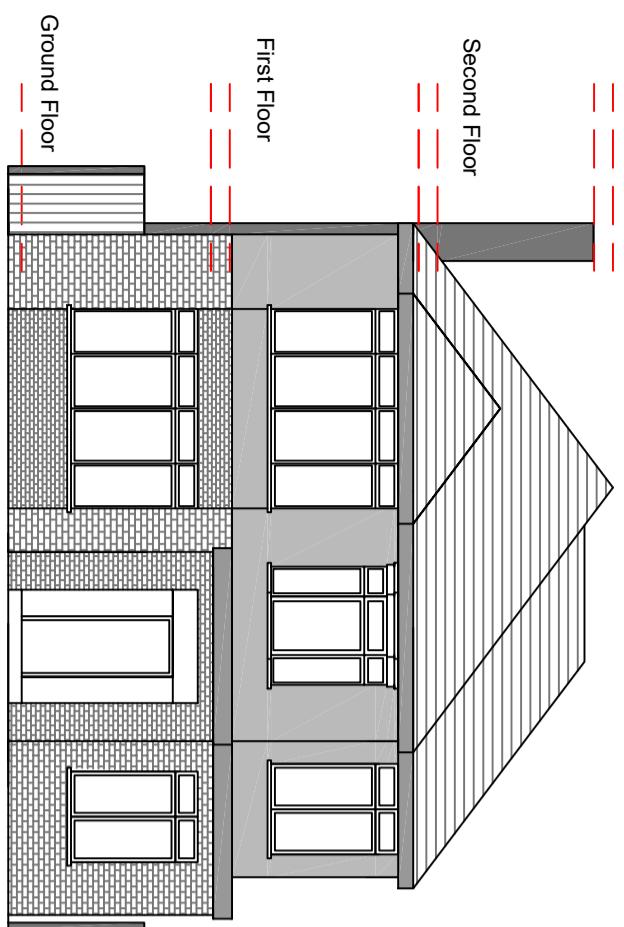


### Elevation - Side

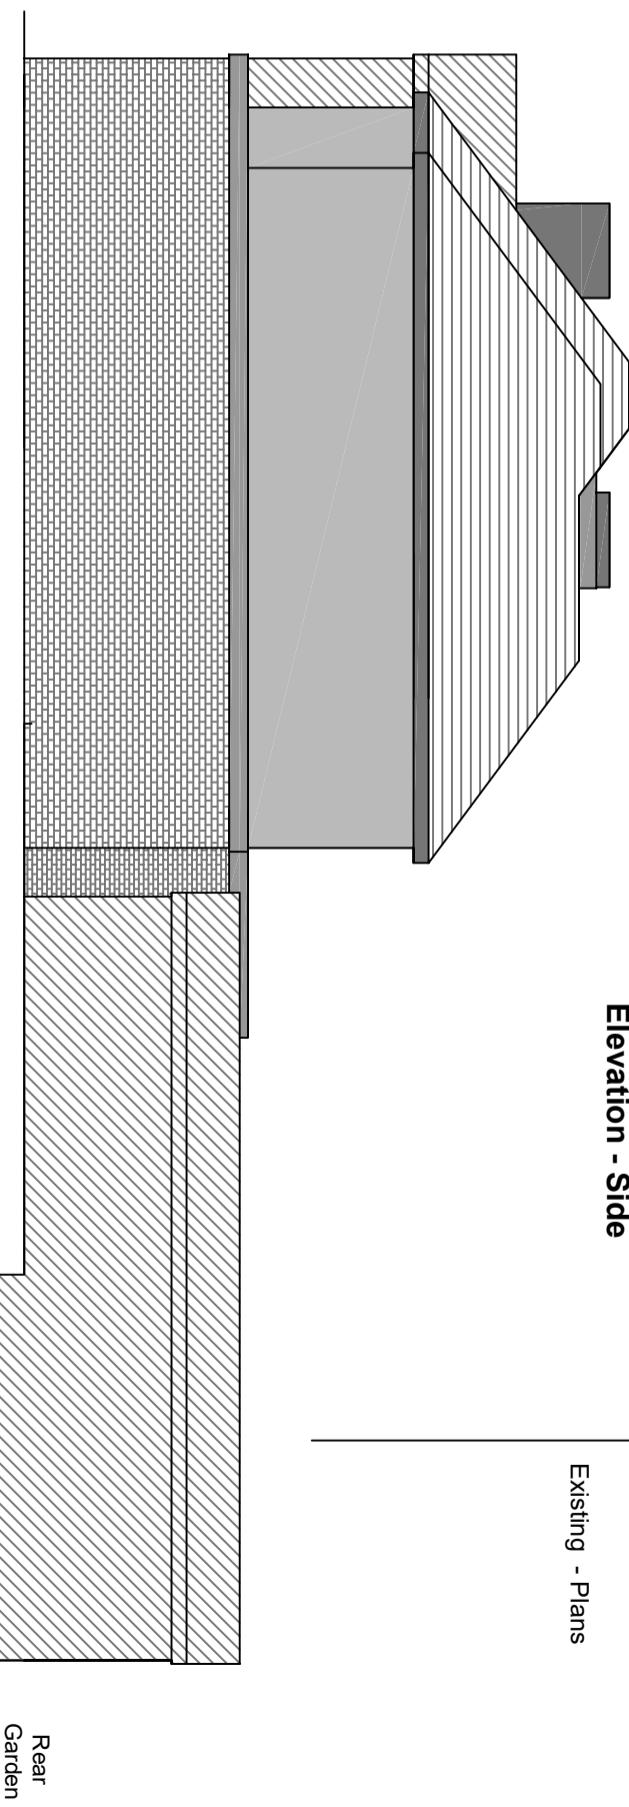


NOTES:

Existing - Plans

### Elevation - Rear

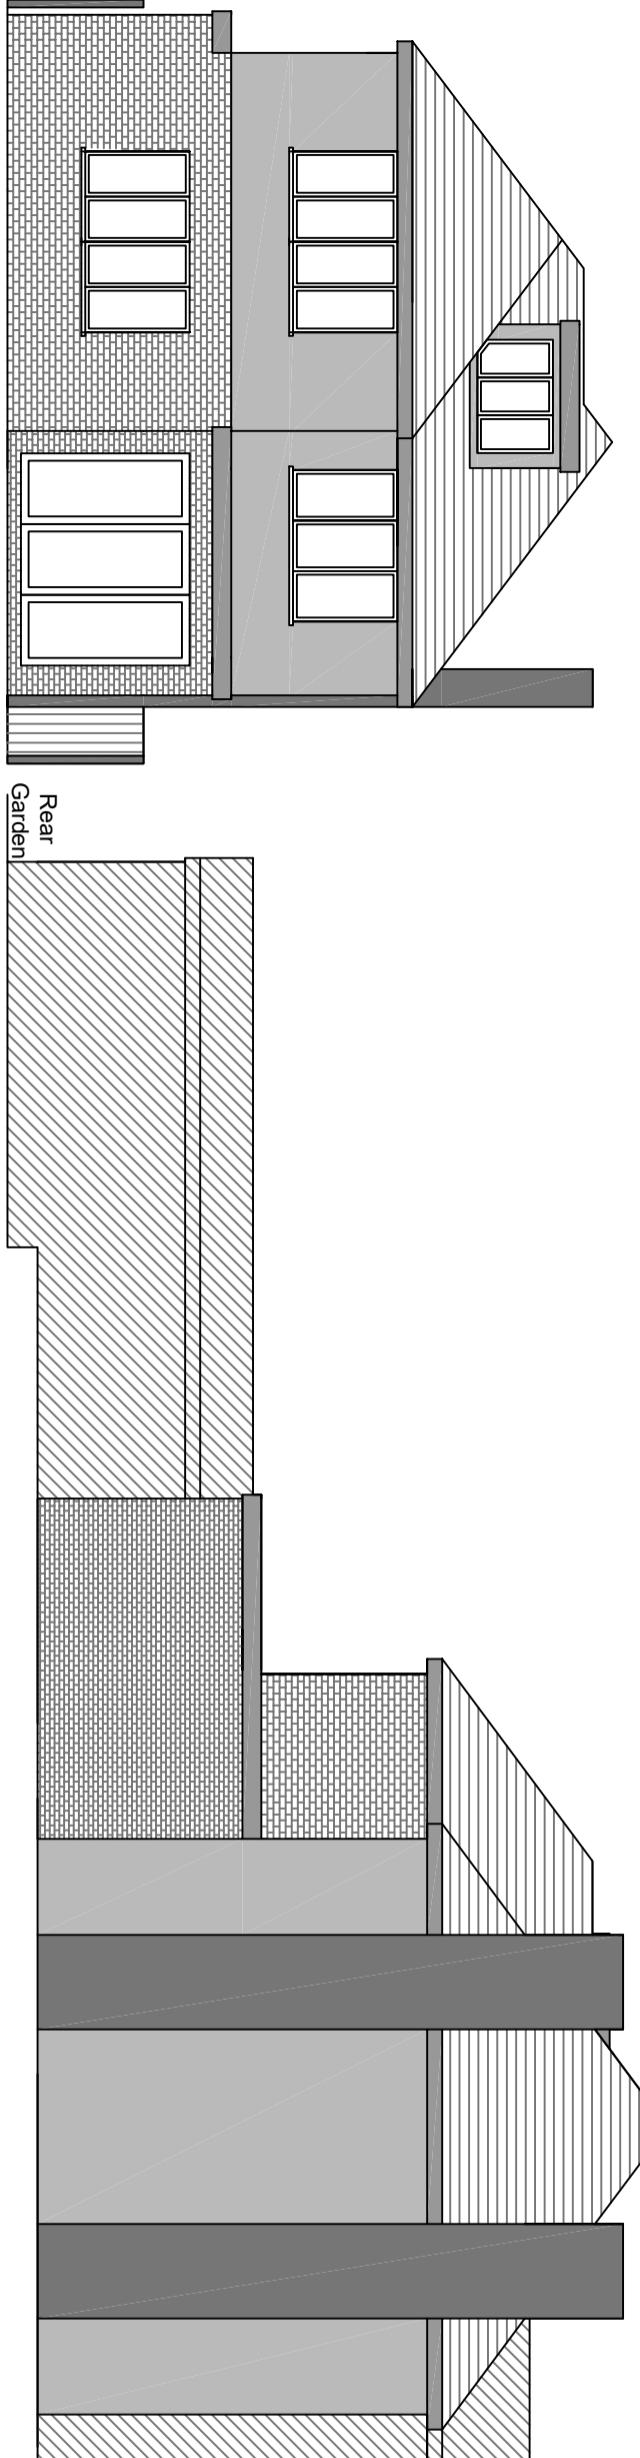

### Elevation - Side

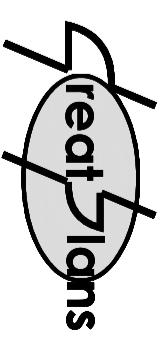

Contacts:

Te:

07976 928789

E-Mail:  
joel.gray@creatoplan.co.uk


Client:

Location:

67 West Drayton Park Avenue  
West Drayton  
UB7 7QB

Scale: 1:100 @ A3

0 1M 5M

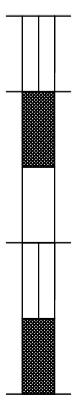

Date: 14-04-24 Drawn By: Joel Gray

Drg No: 04