


EXISTING SIDE ELEVATION

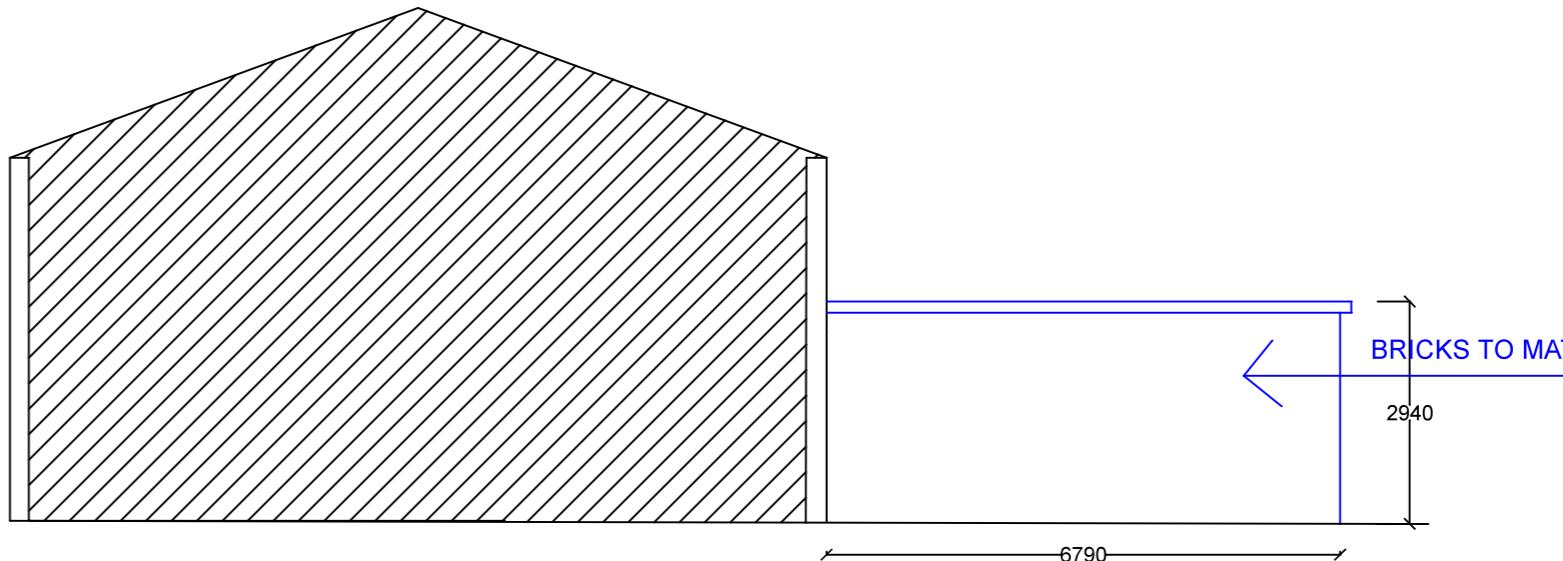

PROPOSED SIDE ELEVATION

Revision A- Dec. 24 Added annotation on Elevation

Project: GROUND FLOOR REAR EXTENSION	Design & Drawings
Drawing: EXISTING AND PROPOSED SIDE ELEVATION	
Site address: 7 HIGH STREET ,HAREFIELD , UXBRIDGE , UB9 6BX	Saadet Eriten
Do not scale off this drawings. All dimensions to be checked on site prior to beginning works. report immediately in writing to project architect if any discrepancies are found between this drawing and the information recorded on site or give elsewhere.	
Drawing no 25A05 Revision A Scale 1:100 Date Sep. 2024	