




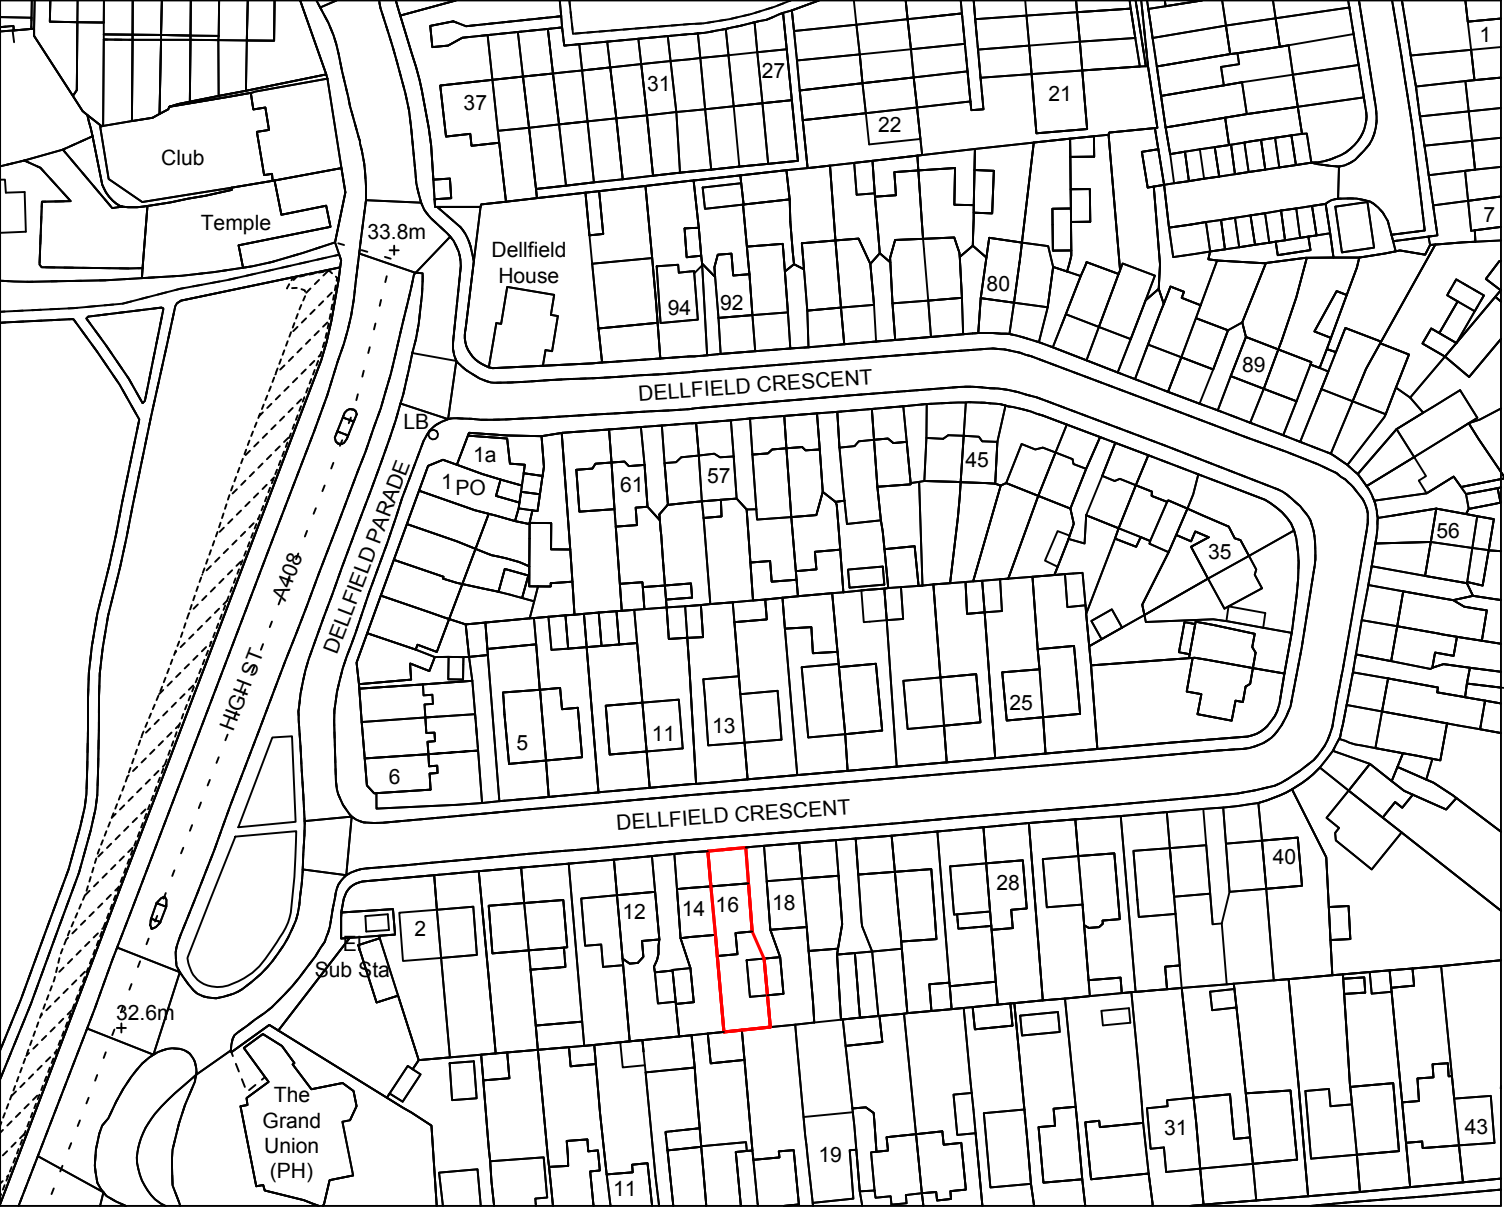


SITE LOCATION PLAN
SCALE= 1:1250

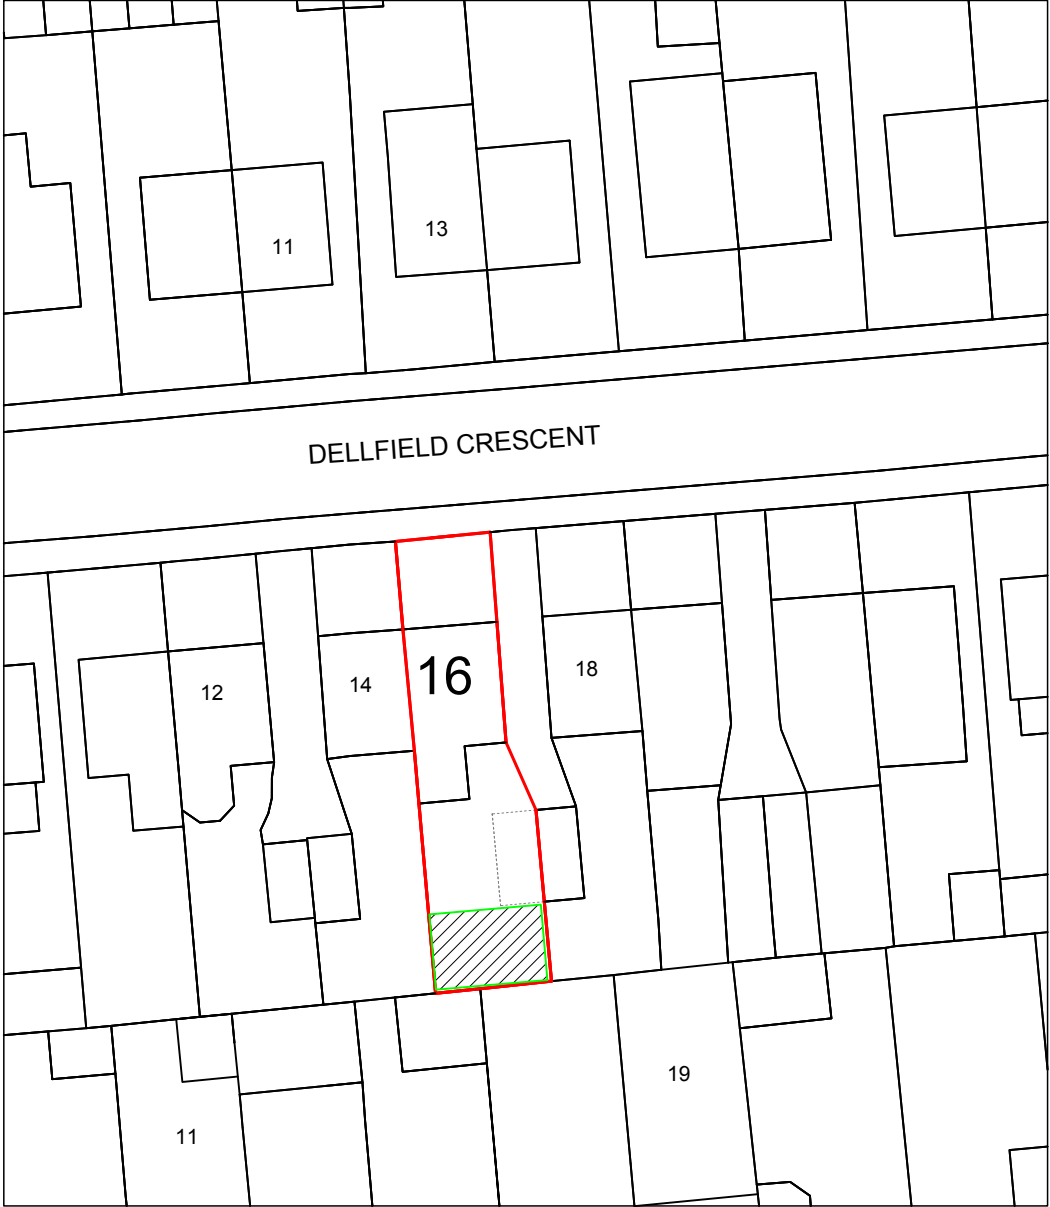

BLOCK PLAN
SCALE= 1:500

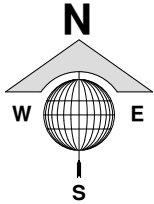

LEGEND:
 PROPOSED OUT BUILDING FOR GYM

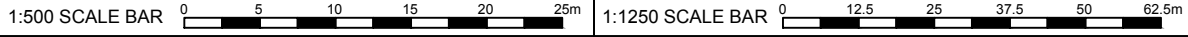

Rev.No	DATE	REV. NOTE
CAD REF		

Project Title		
PROPOSED OUTBUILDING FOR ANCILLARY USE		
Layout Name		
SITE LOCATION & BLOCK PLAN		
Client	MR. POBRE DACOSTA	
Site	16 DELLFIELD CRES, COWLEY, UXBRIDGE UB8 2ET.	
Drawn By	Designed By	
LT	SA	
Drawing No	Revision No	
16DC/A-002		
Compass	Date	Scale
	04-JULY-2026	1:1250 & 1:500
	Project No	Sheet No
		-
HEAD OFFICE : S A Design & Management Ltd saudahmad67@gmail.com Phone : 0044 7930880404		
THIS DRAWING IS A COPYRIGHT OF S A DESIGN & MANAGEMENT LTD AND MUST NOT BE DUPLICATED OR REPRODUCED WITHOUT PERMISSION FROM THE COMPANY.		