




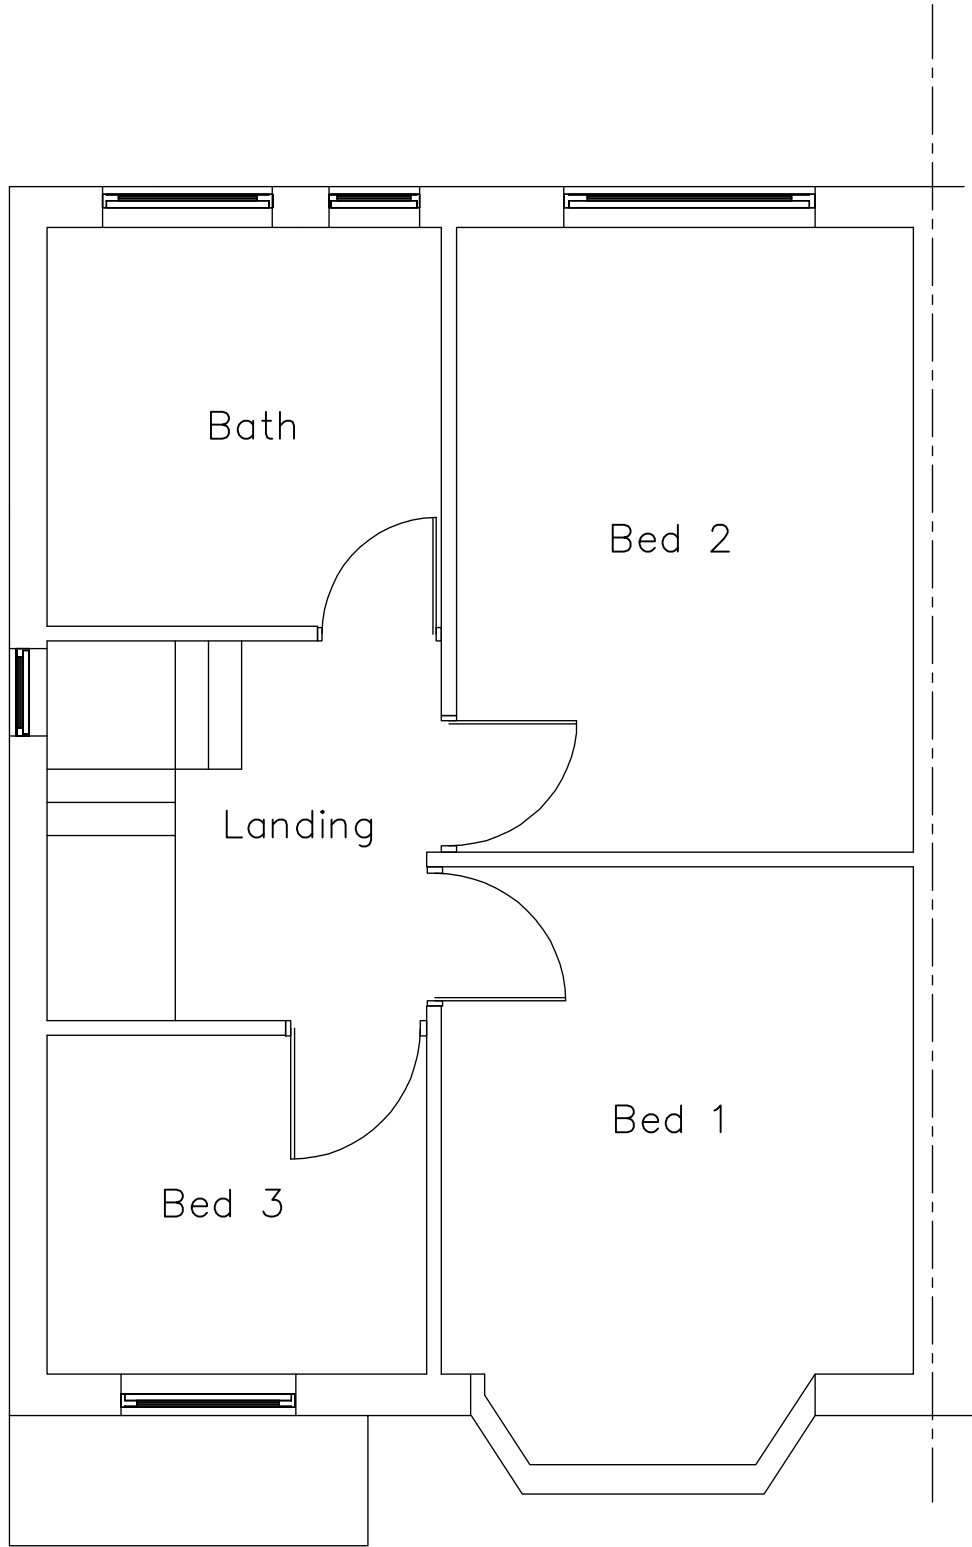

FIRST FLOOR PLAN
SCALE= 1:50

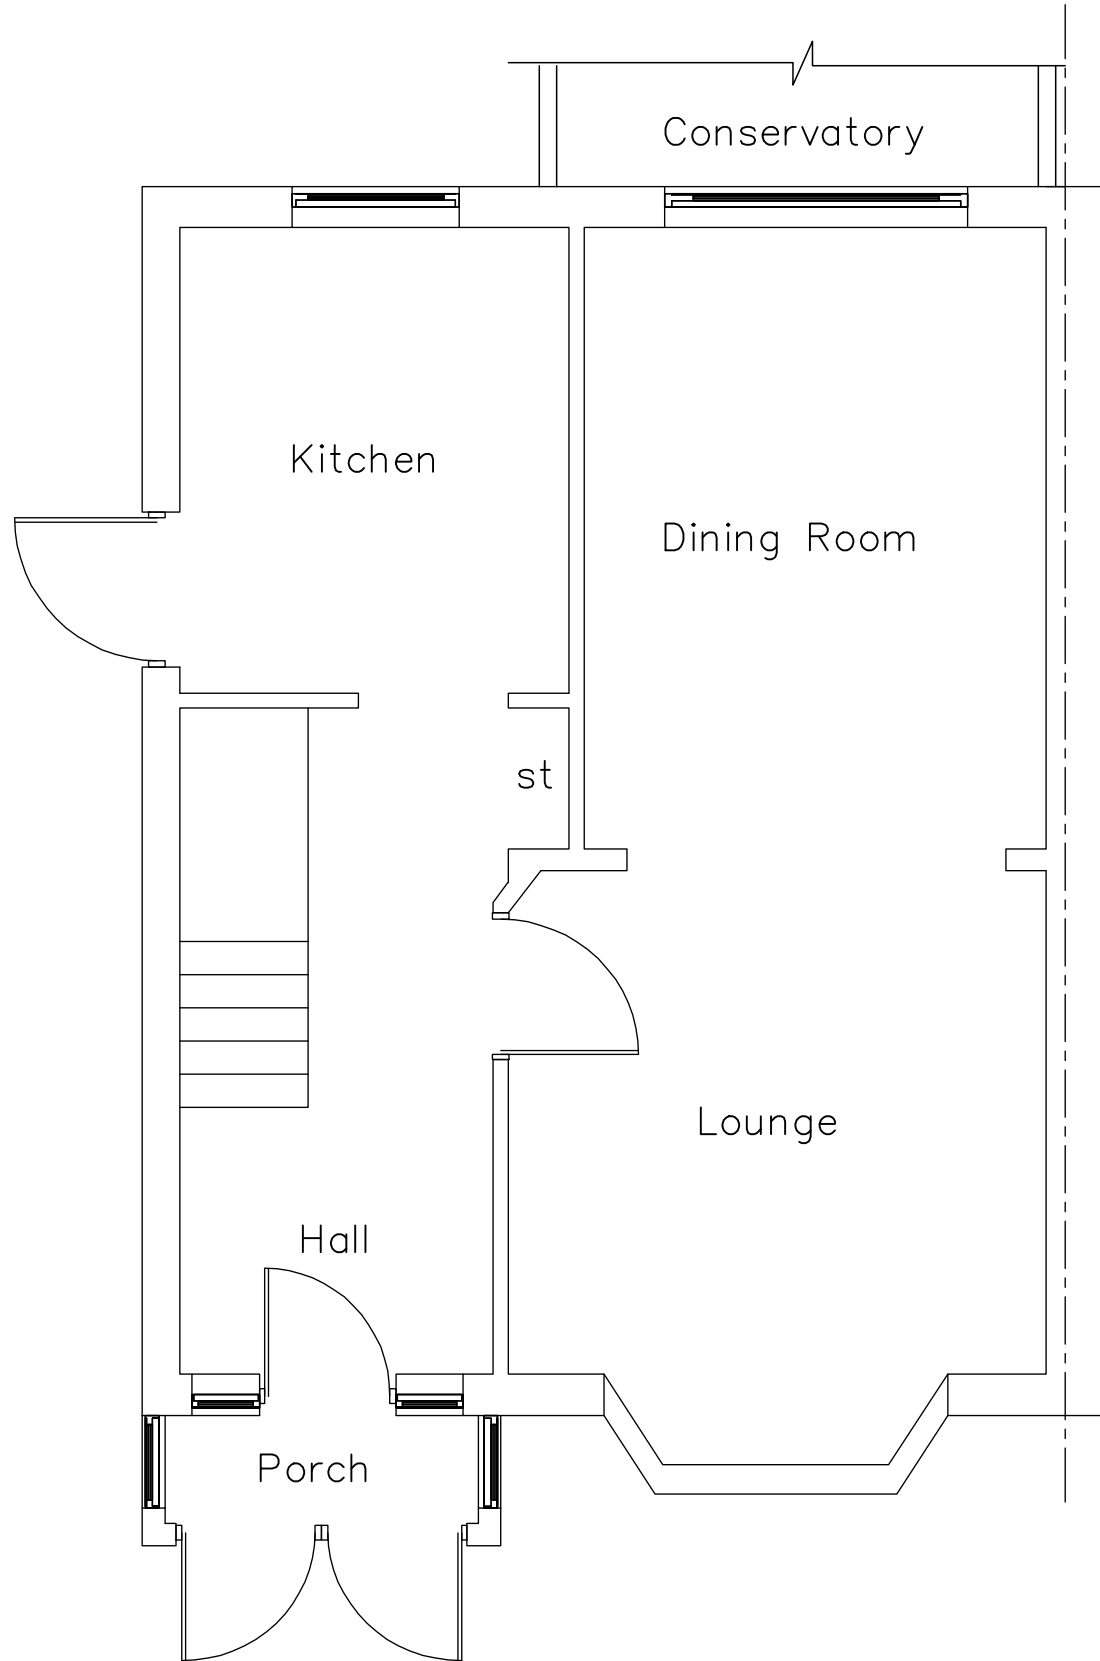

GROUND FLOOR PLAN
SCALE= 1:50

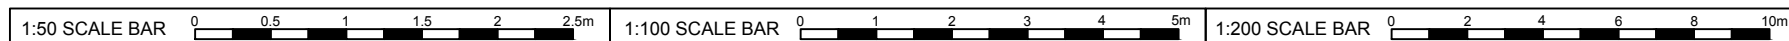

Rev.No	DATE	REV. NOTE
CAD REF		