



FRONT VIEW




REAR VIEW




REAR VIEW

- NOTES
- Dimensions are not to be scaled from this drawing by contractors. The contractor is requested to check all dimensions before the work started.
 - Report any discrepancies to the client or architect before undertaking the work described in the drawings.
 - Dimensions are approximate site dimensions and are to be verified by the contractor on site before any fabrication/site works i.e foundations etc occur
 - Contractor is responsible for all temporary propping to existing structure

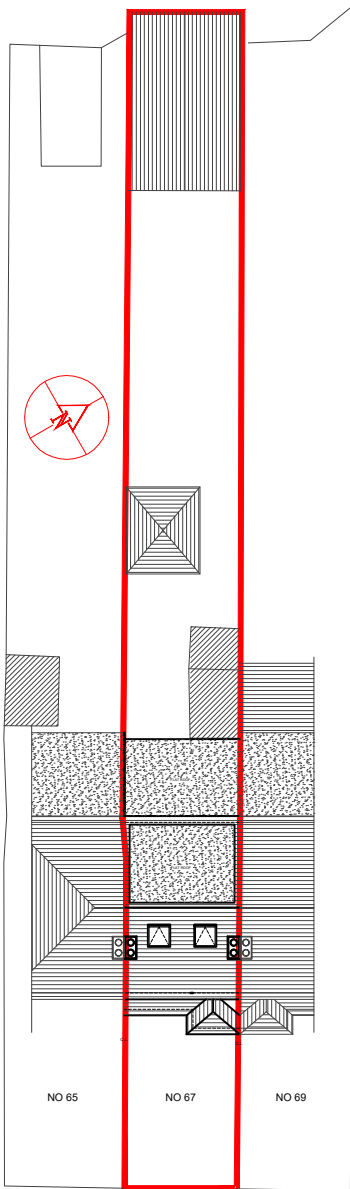

01 - EXISTING BLOCK PLAN

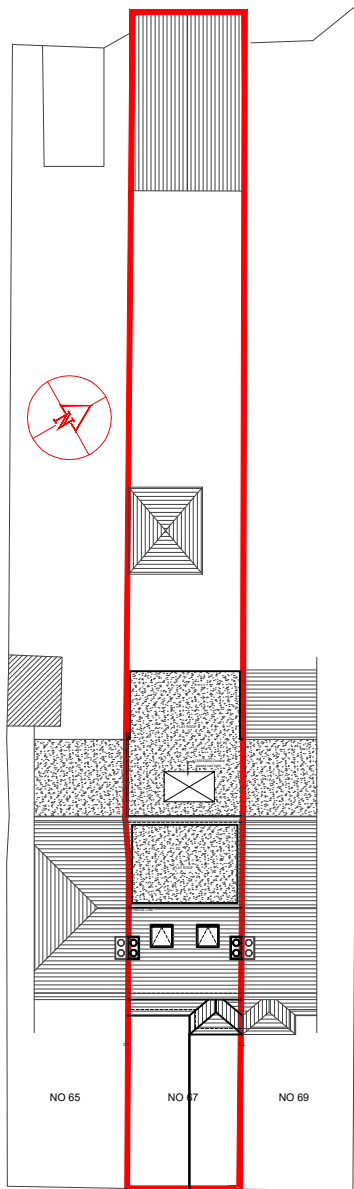

02 - PROPOSED BLOCK PLAN



02 - OS MAP SCALE 1:1250

REVISIONS			
NO	DESCRIPTION	DATE	BY

HOUSE HOLDER
APPLICATION

DESIGN ENDEAVOURS LTD

M: 07824773079, 07869580774
E: design.endeavour@gmail.com

Project
67 WHITTINGTON AVENUE HAYES
LONDON UB4 0AD

Title
OS MAP & BLOCK PLANS

Scale as shown@A3	Drawn SZ	Approved	Date AUG-24
Job No. DE-1164/24	Drawing No. PH-67WA-01	Rev. B	