



FRONT VIEW




REAR VIEW



REAR VIEW


NOTES

- Dimensions are not to be scaled from this drawing by contractors. The contractor is requested to check all dimensions before the work started.
- Report any discrepancies to the client or architect before undertaking the work described in the drawings.
- Dimensions are approximate site dimensions and are to be verified by the contractor on site before any fabrication/site works i.e foundations etc occur
- Contractor is responsible for all temporary propping to existing structure

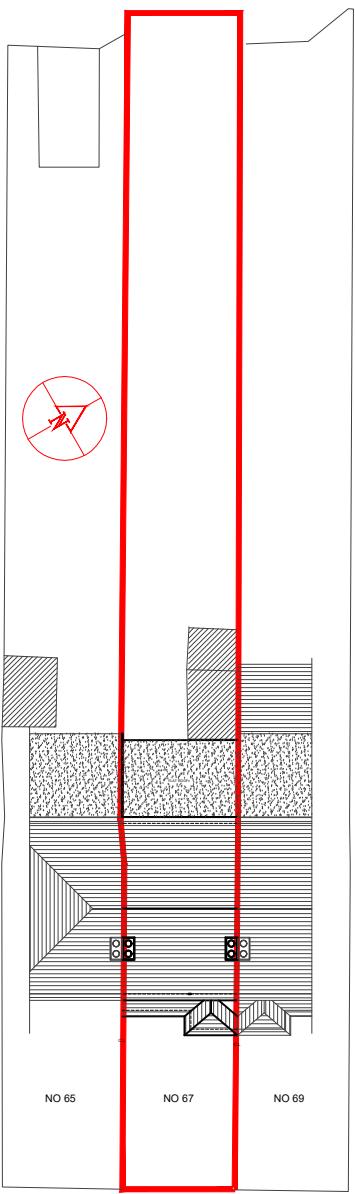

01 - EXISTING BLOCK PLAN

SCALE 1:300

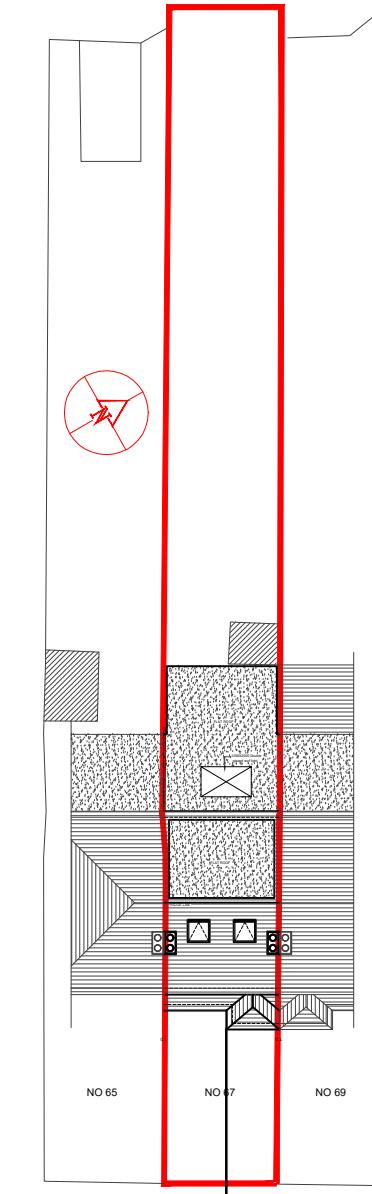

02 - PROPOSED BLOCK PLAN

SCALE 1:300



02 - OS MAP SCALE 1:1250

REVISIONS			
NO	DESCRIPTION	DATE	BY

HOUSE HOLDER  
APPLICATION

DESIGN ENDEAVOURS LTD  
M: 07824773079, 07869580774  
E: design.endeavour@gmail.com

Project: 67 WHITTINGTON AVENUE HAYES  
LONDON UB4 0AD  
Title: OS MAP & BLOCK PLANS  
Scale: as shown@A3  
Drawn: SZ  
Approved:    
Date: AUG-24  
Job No: DE-1164/24  
Drawing No: PH-67WA-01  
Rev: