


138 WEST END ROAD
HA4 6DT

OS MasterMap 1250/2500/10000 scale
Tuesday, May 25, 2021, ID: CM-00965059
www.centremapslive.co.uk

1:500 scale print at A4, Centre: 509701 E, 186510 N

©Crown Copyright Ordnance Survey. Licence no. 100019980

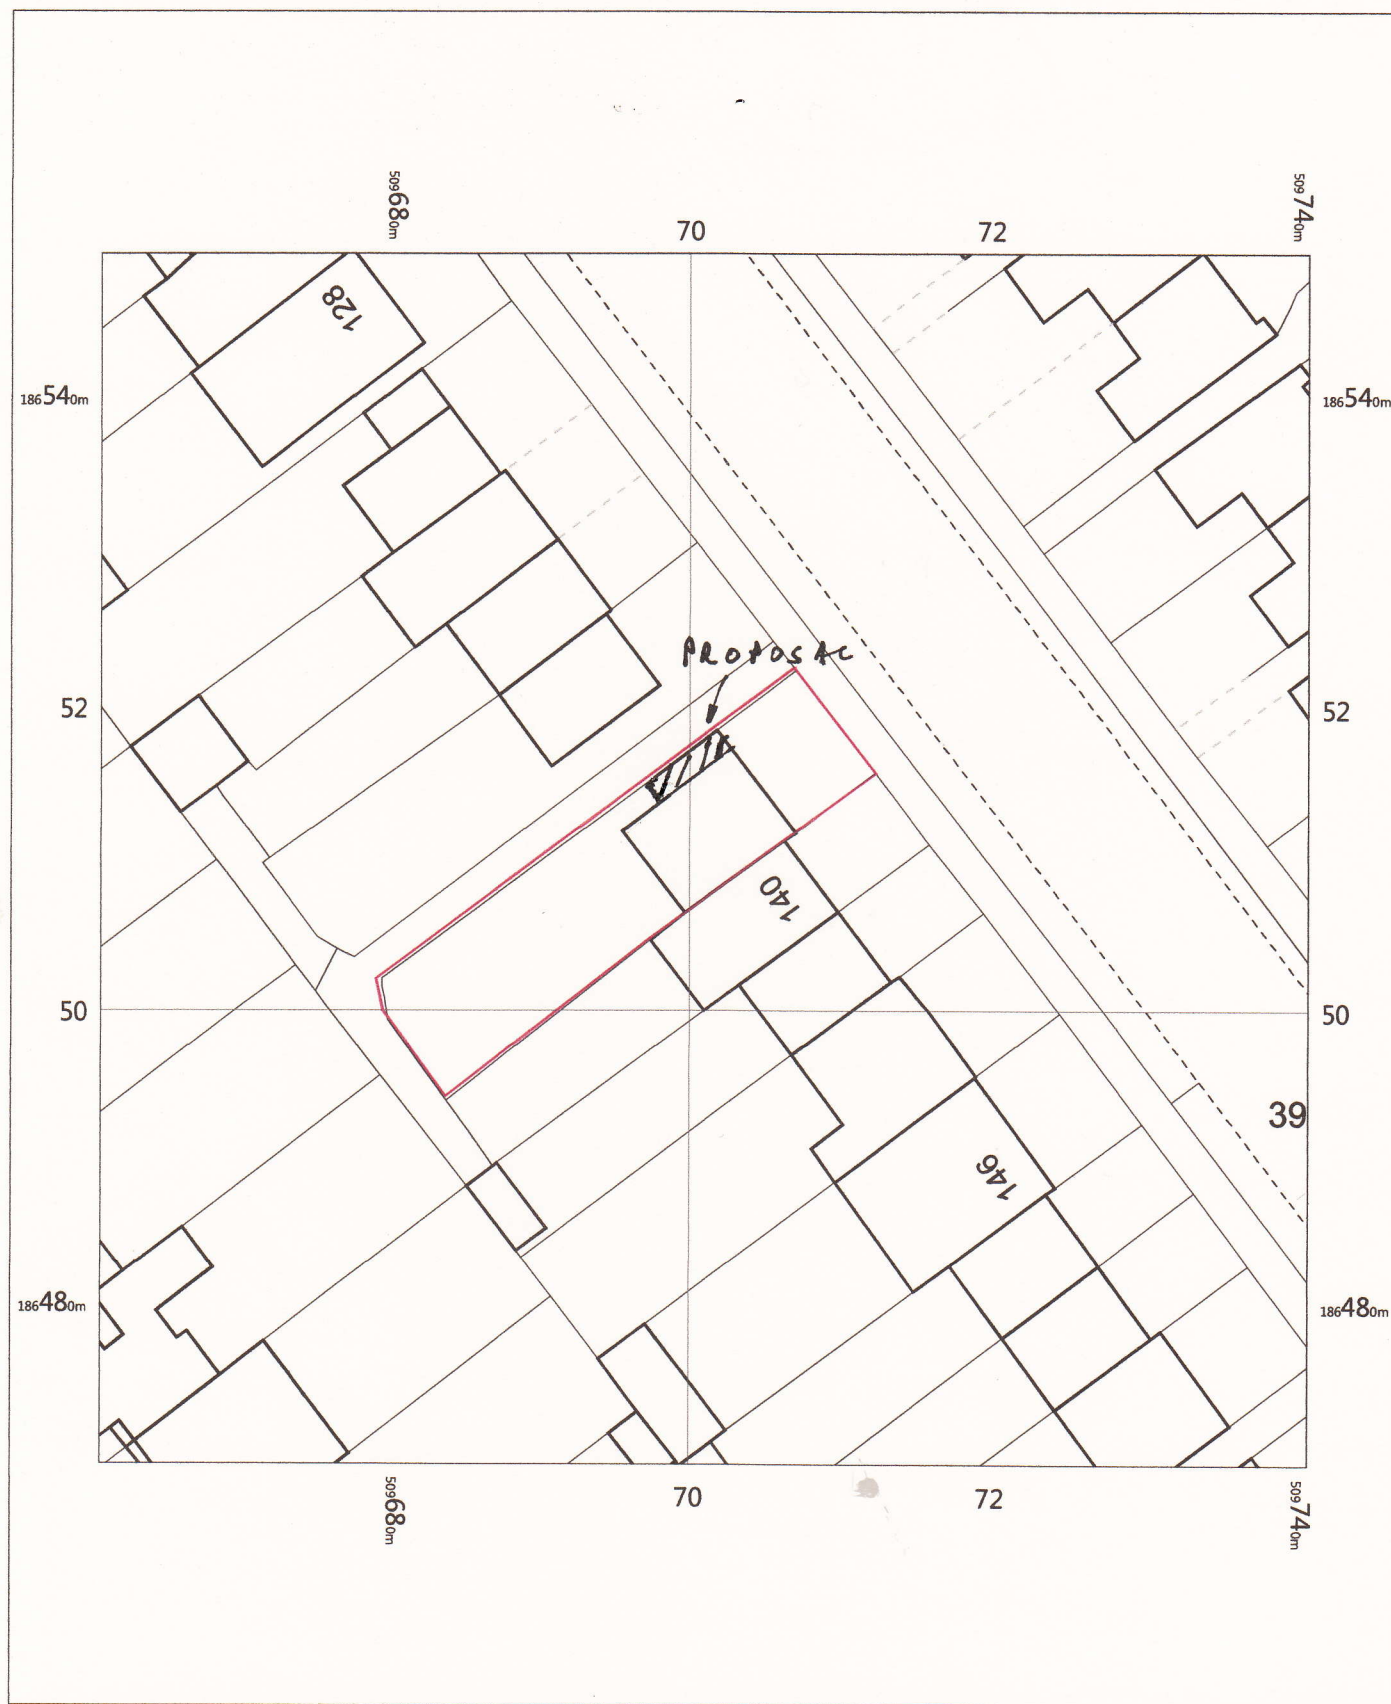

FOR A BETTER POINT OF VIEW