


1 EXISTING SITE PLAN

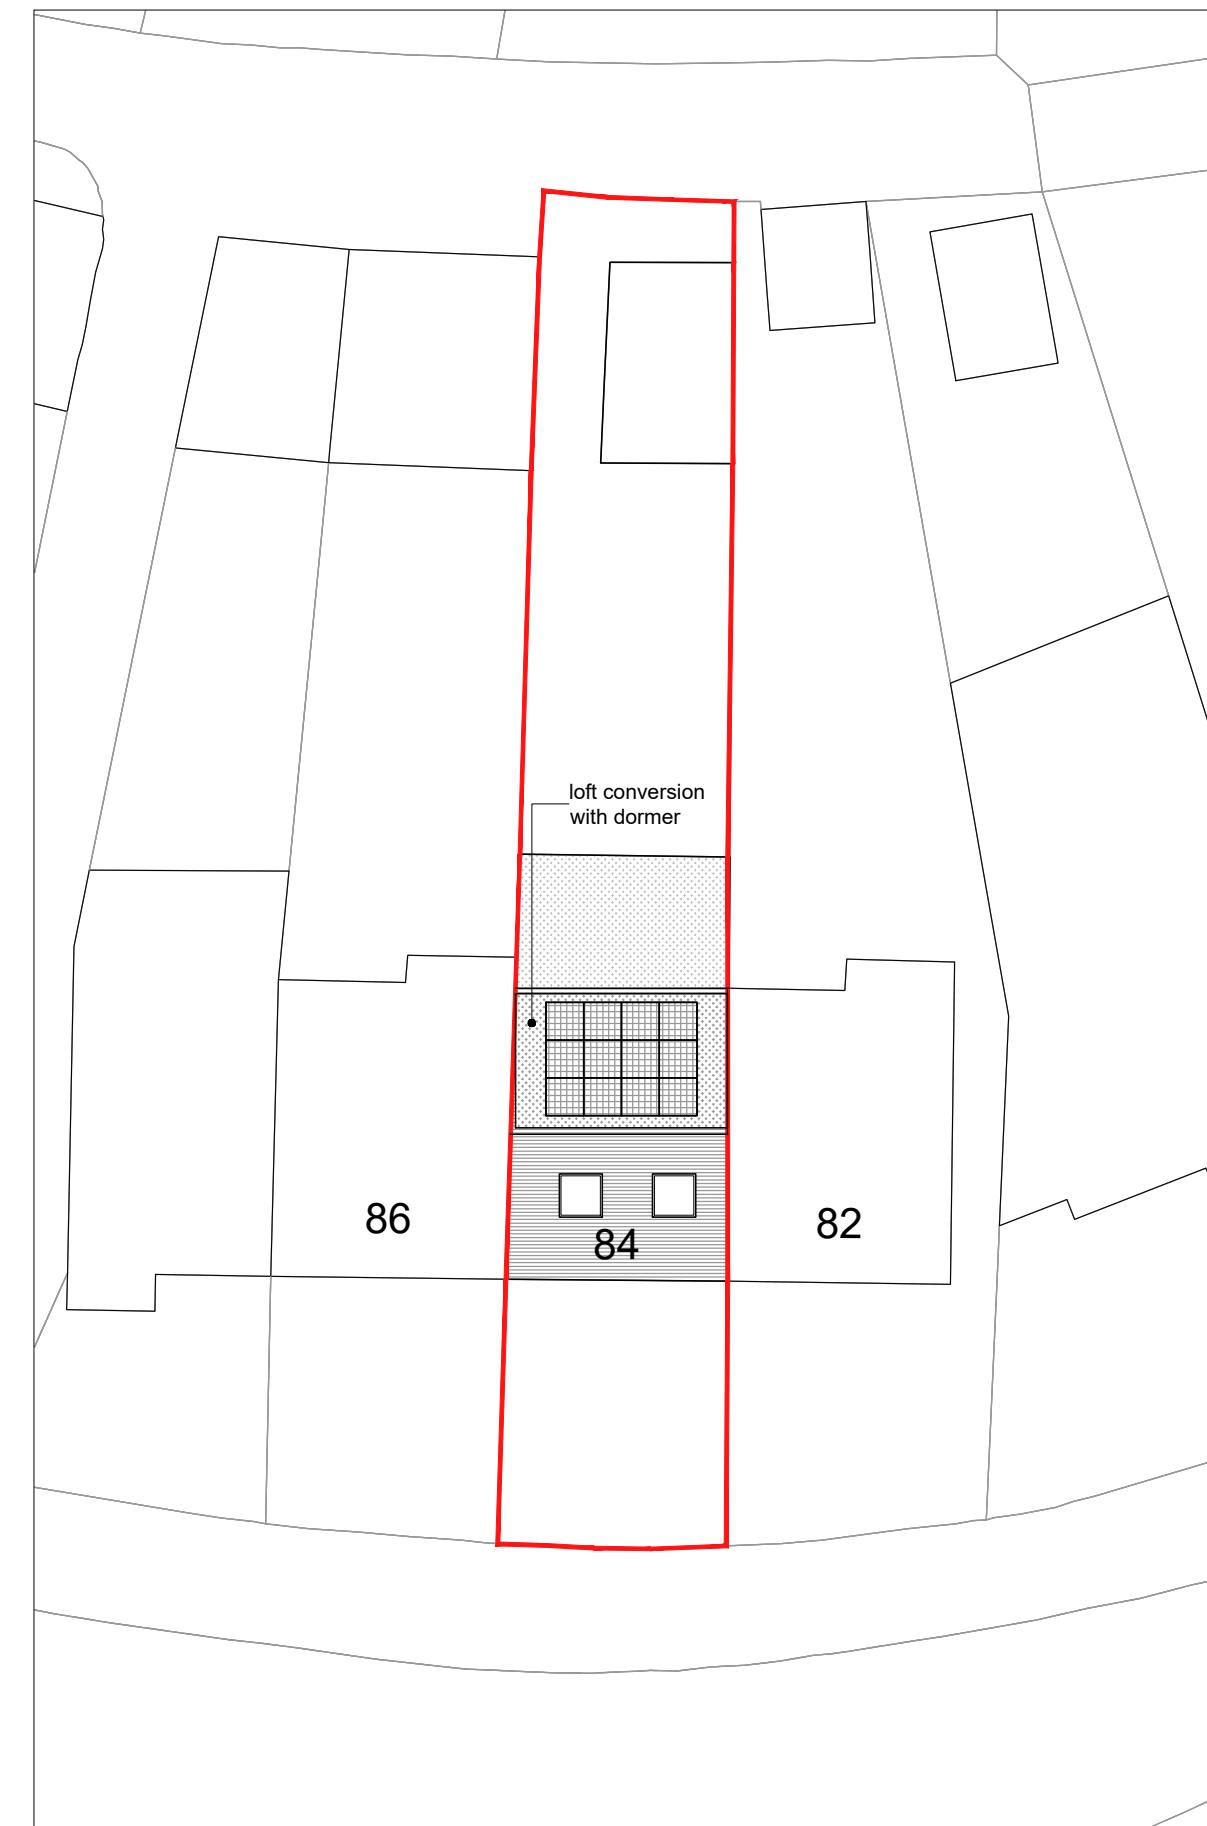

2 PROPOSED SITE PLAN

REVISION:	
	<b>BANYAN TREE</b> ARCHITECTS
E: INFO@BANYANTREEARCHITECTS.COM	T: 07980 765732
PROJECT:	84 WEST END ROAD, RUISLIP, HA4 6DS
DRAWING:	PN_002_EXISTING AND PROPOSED SITE PLAN
SCALE:	1:200@A3
DATE:	05/07/22
REVISION:	-
STATUS:	PLANNING
	
0m 2m 4m 6m 8m	
All dimensions to be checked on site prior to construction. All drawings to be read in conjunction with structural engineer's drawings.	