




1 EXISTING FRONT ELEVATION

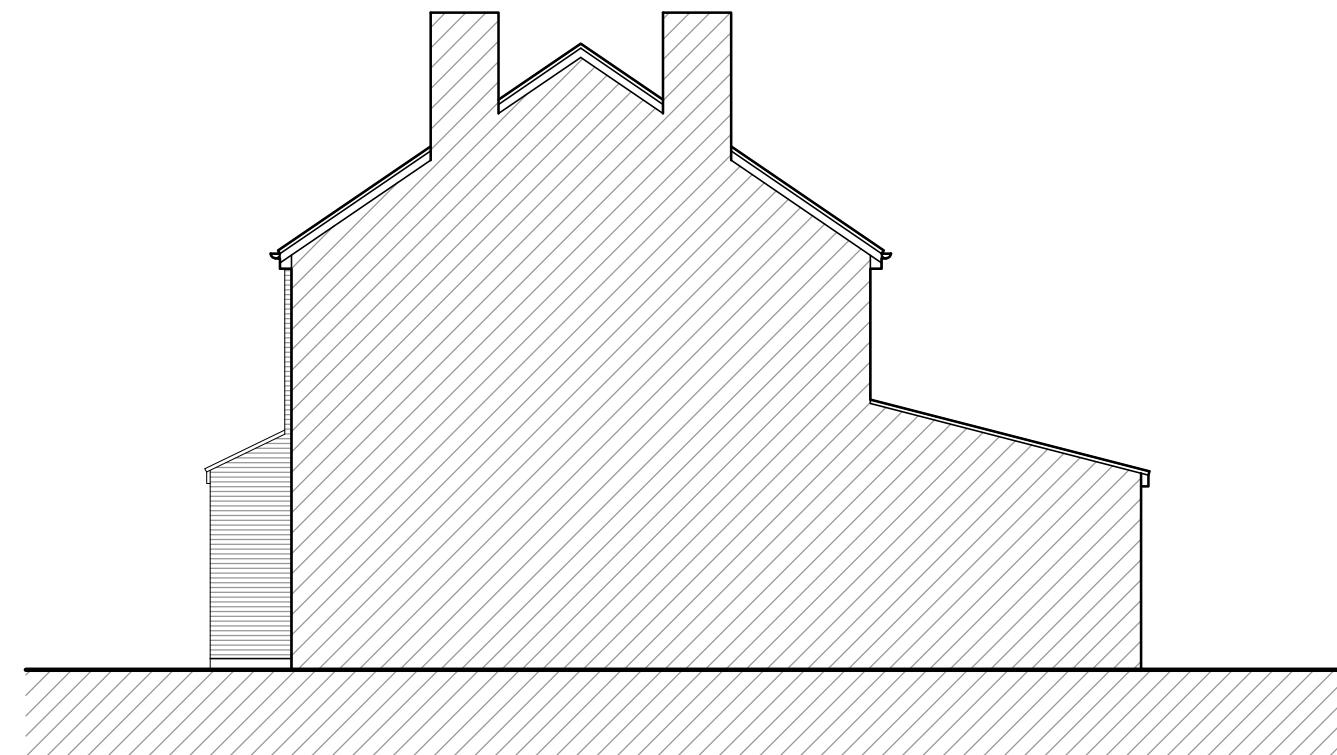

2 EXISTING SIDE ELEVATION 1

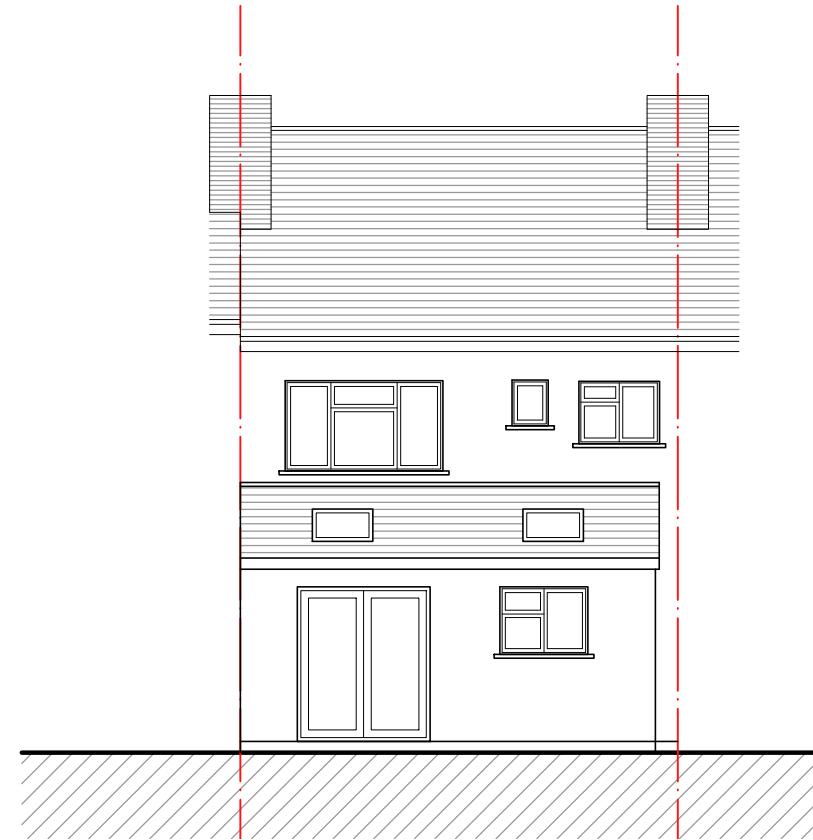

3 EXISTING REAR ELEVATION

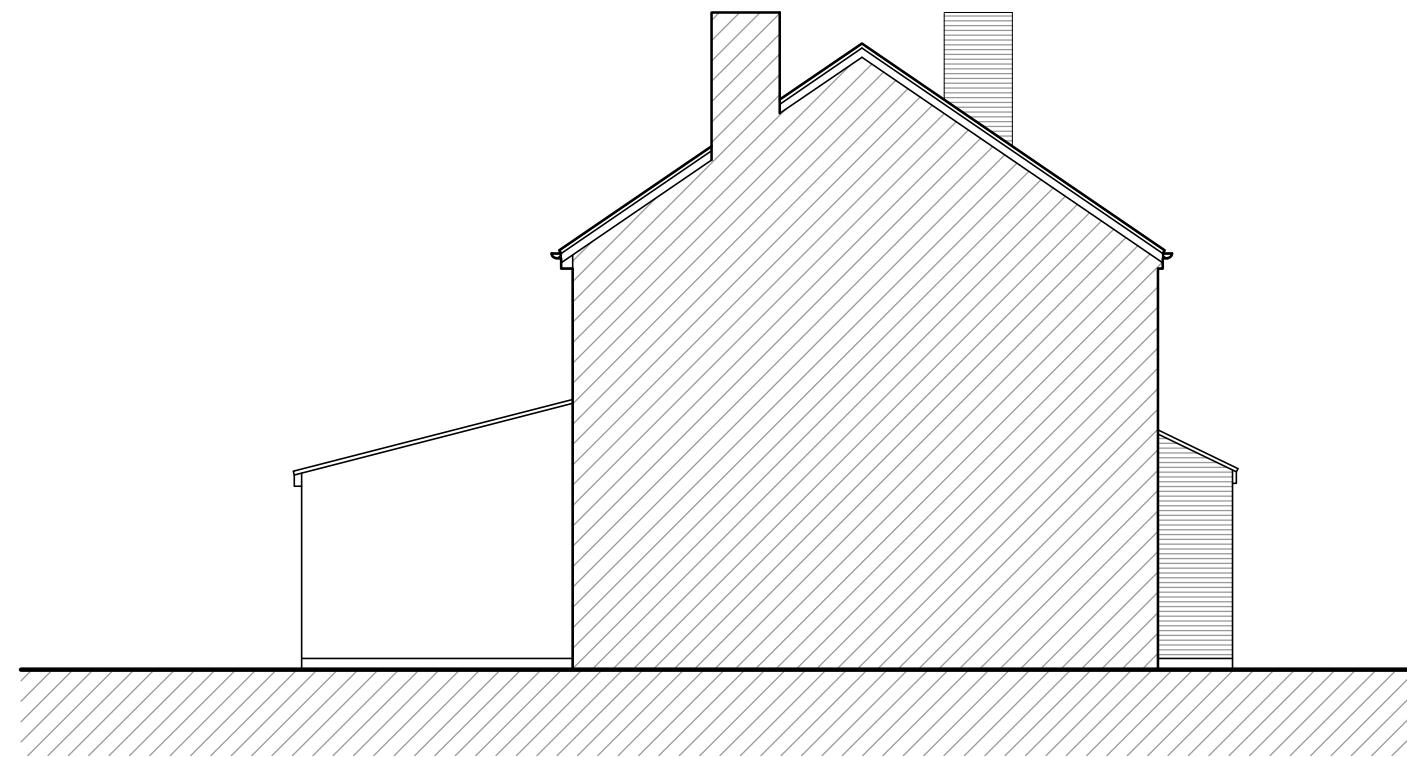

4 EXISTING SIDE ELEVATION 2

REVISION:	
	BANYAN TREE ARCHITECTS
E: INFO@BANYANTREEARCHITECTS.COM	T: 07980 765732
PROJECT:	84 WEST END ROAD, RUISLIP, HA4 6DS
DRAWING:	PN_110_EXISTING ELEVATIONS
SCALE:	1:100@A3
DATE:	05/07/22
REVISION:	-
STATUS:	PLANNING
0m 1m 2m 3m 4m	
All dimensions to be checked on site prior to construction. All drawings to be read in conjunction with structural engineer's drawings.	