



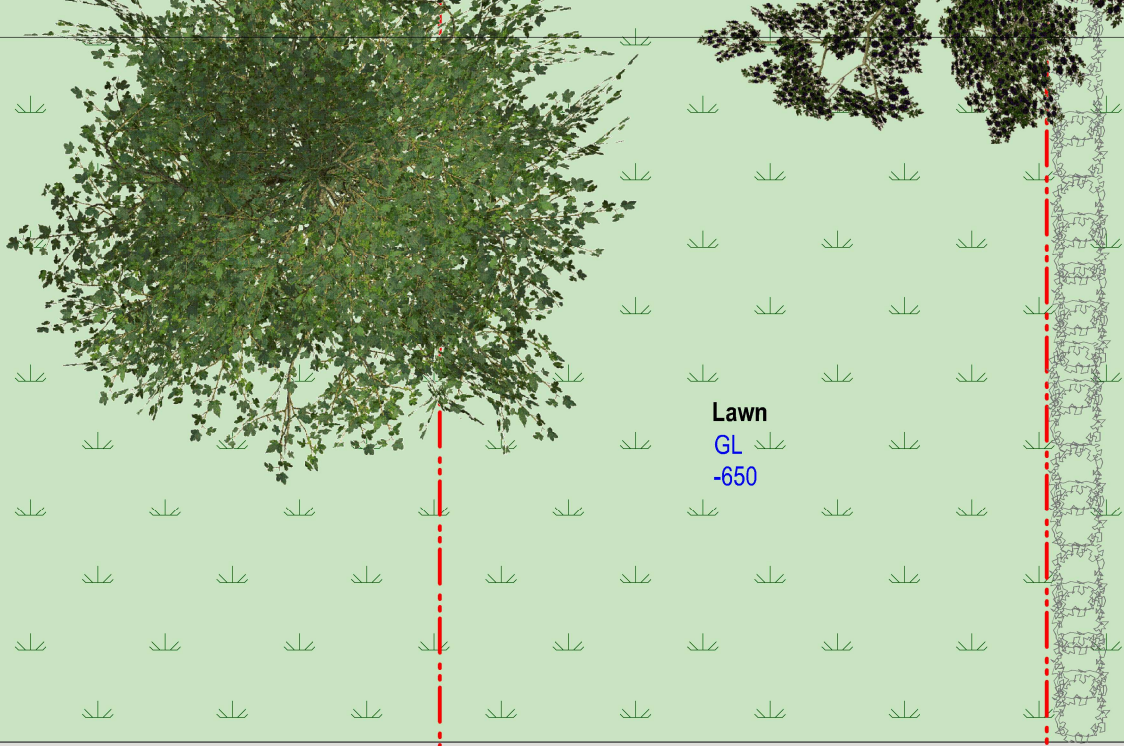

Lawn
GL
-650

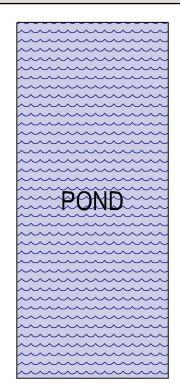

POND


PATIO
GL
-650

4000

NEIGHBOURS GF EXT

5000

NEIGHBOURS HOUSE
42 Reginald Road

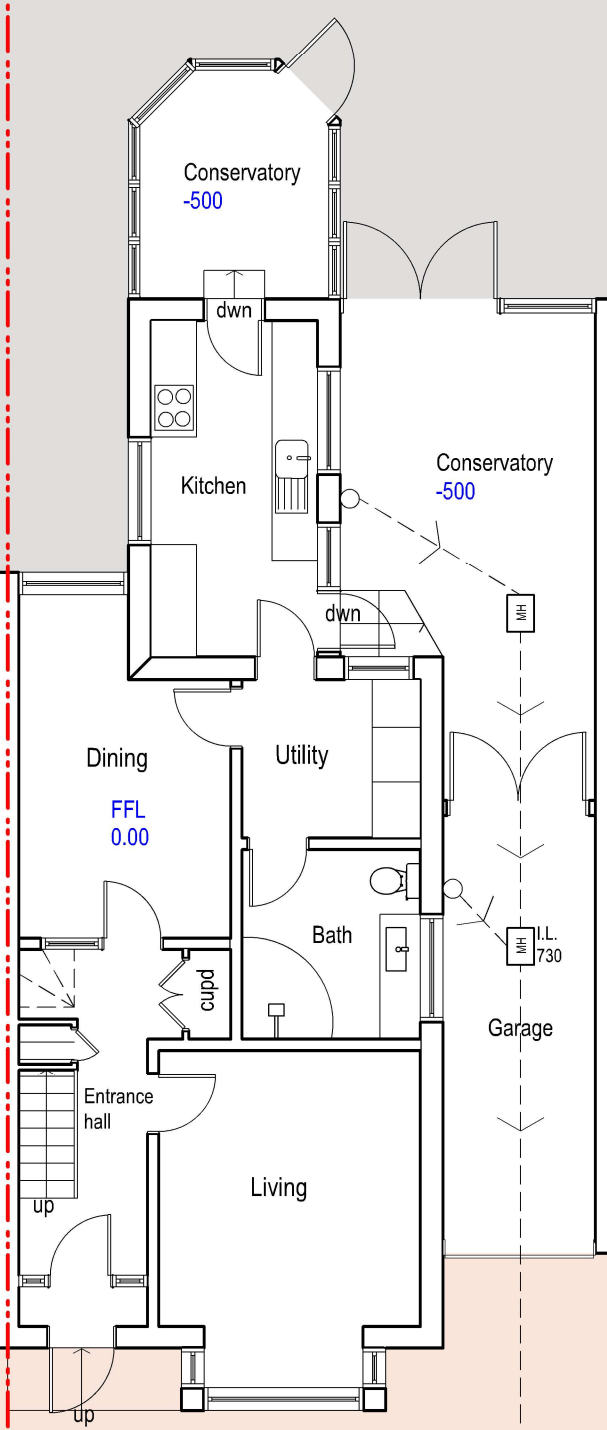

NEIGHBOURS GF EXT

NEIGHBOURS HOUSE
38 Reginald Road


DRIVEWAY
-200

03


EXG GF PLAN
Scale: 1:100

SSK
ARCHITECTS

tel : 0796 222 3141
email : sandeep@sskarchitects.co.uk

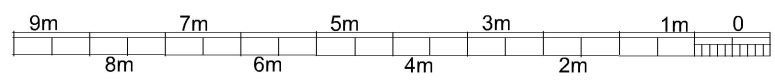

scale - 1 : 100 @ A3

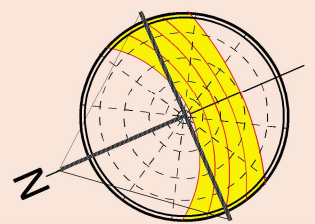

EXISTING

Purpose - Permitted development planning application

All dimensions to be checked on site.
All omissions & discrepancies to be reported to the designer.
© SSK architects owns the copyright of this drawing which must not be reproduced in whole or part without the written permission.

PROJECT:	40 Reginald Road, Northwood, HA6 1EE	DATE:	15/11/2022
DWG NO:	GROUND FLOOR 03	REVISION:	