



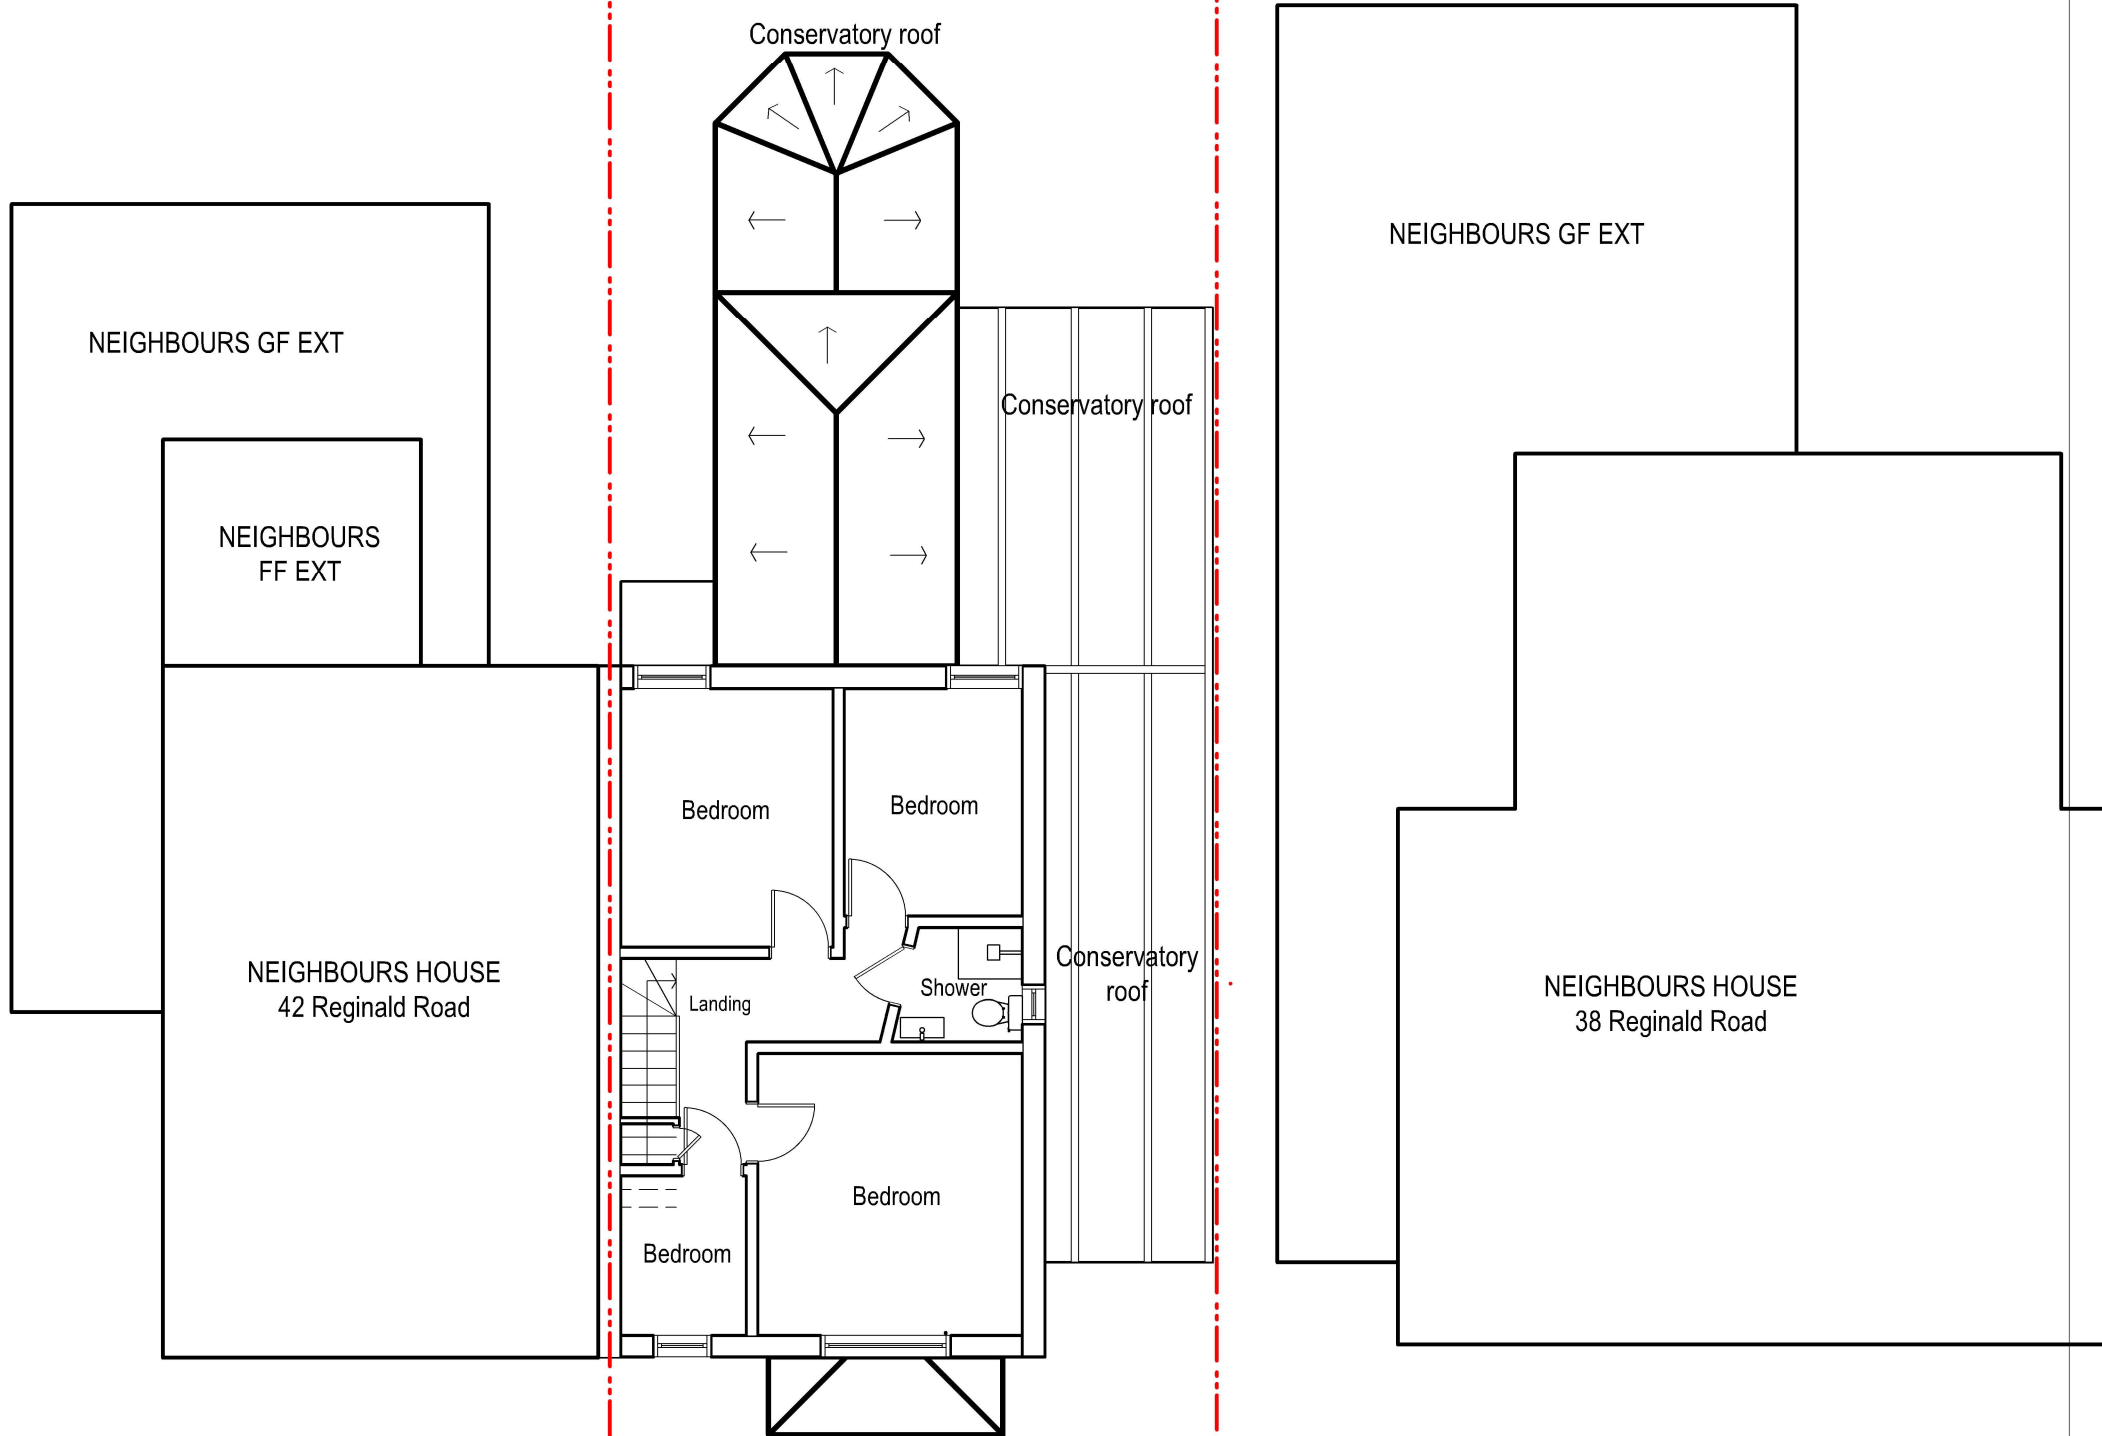


04 EXG FF PLAN
Scale: 1:100

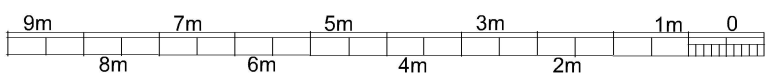

tel : 0796 222 3141
email : sandeep@sskarchitects.co.uk



scale - 1 : 100 @ A3

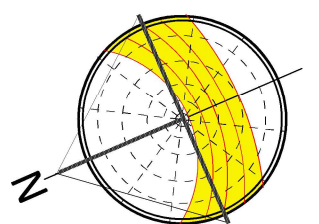

EXISTING

Purpose - Permitted development planning application

All dimensions to be checked on site. All omissions & discrepancies to be reported to the designer.	PROJECT: 40 Reginald Road, Northwood, HA6 1EE	DATE: 15/11/2022
© SSK architects owns the copyright of this drawing which must not be reproduced in whole or part without the written permission.	DWG NO: FIRST FLOOR 04	REVISION: