

1 01 SIDE ELEV
Scale: 1:100

Materials

Roof	-	Dark red/brown roof tiles	Windows	-	Brown UPVc
Walls	-	Facing brickwork	Doors	-	Brown UPVc
			RWP & Gutters	-	UPVc black

NEIGHBOURS HOUSE
38 Reginald Road
LOFT DORMER

NEIGHBOURS HOUSE
38 Reginald Road
GF REAR EXT

NEIGHBOURS MAIN HOUSE
42 Reginald Road

NEIGHBOURS HOUSE
38 Reginald Road
GF REAR EXT




2 02 SIDE ELEVATION
Scale: 1:100



tel : 0796 222 3141

email : sandeep@sskarchitects.co.uk

scale - 1 : 100 @ A3

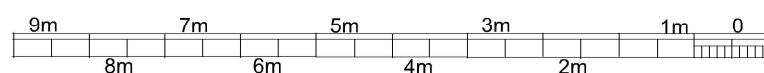

Purpose - Permitted development planning application

All dimensions to be checked on site.
All omissions & discrepancies to be reported to the designer.

© SSK architects owns the copyright of this drawing which must not be reproduced in whole or part without the written permission.

PROJECT: 40 Reginald Road,
Northwood, HA6 1EE

DATE:
15/11/2022

DWG NO:

EXG Elevations

07

EXISTING

REVISION: