


### **JULIET BALCONY**

Balcony glass to be 21.5mm laminated toughened  
Railing to be min 1.1 meter high from SILL  
Strength - handrail/glass pressure must be able to take  
1.5kN/m and to meet BS 6180:2011 and be tested  
for impact loading in accordance with BS 6206 and  
BS EN 12600.  
"Frameless Juliette system, Code: FBAL 100 R  
from Balconette" or similar

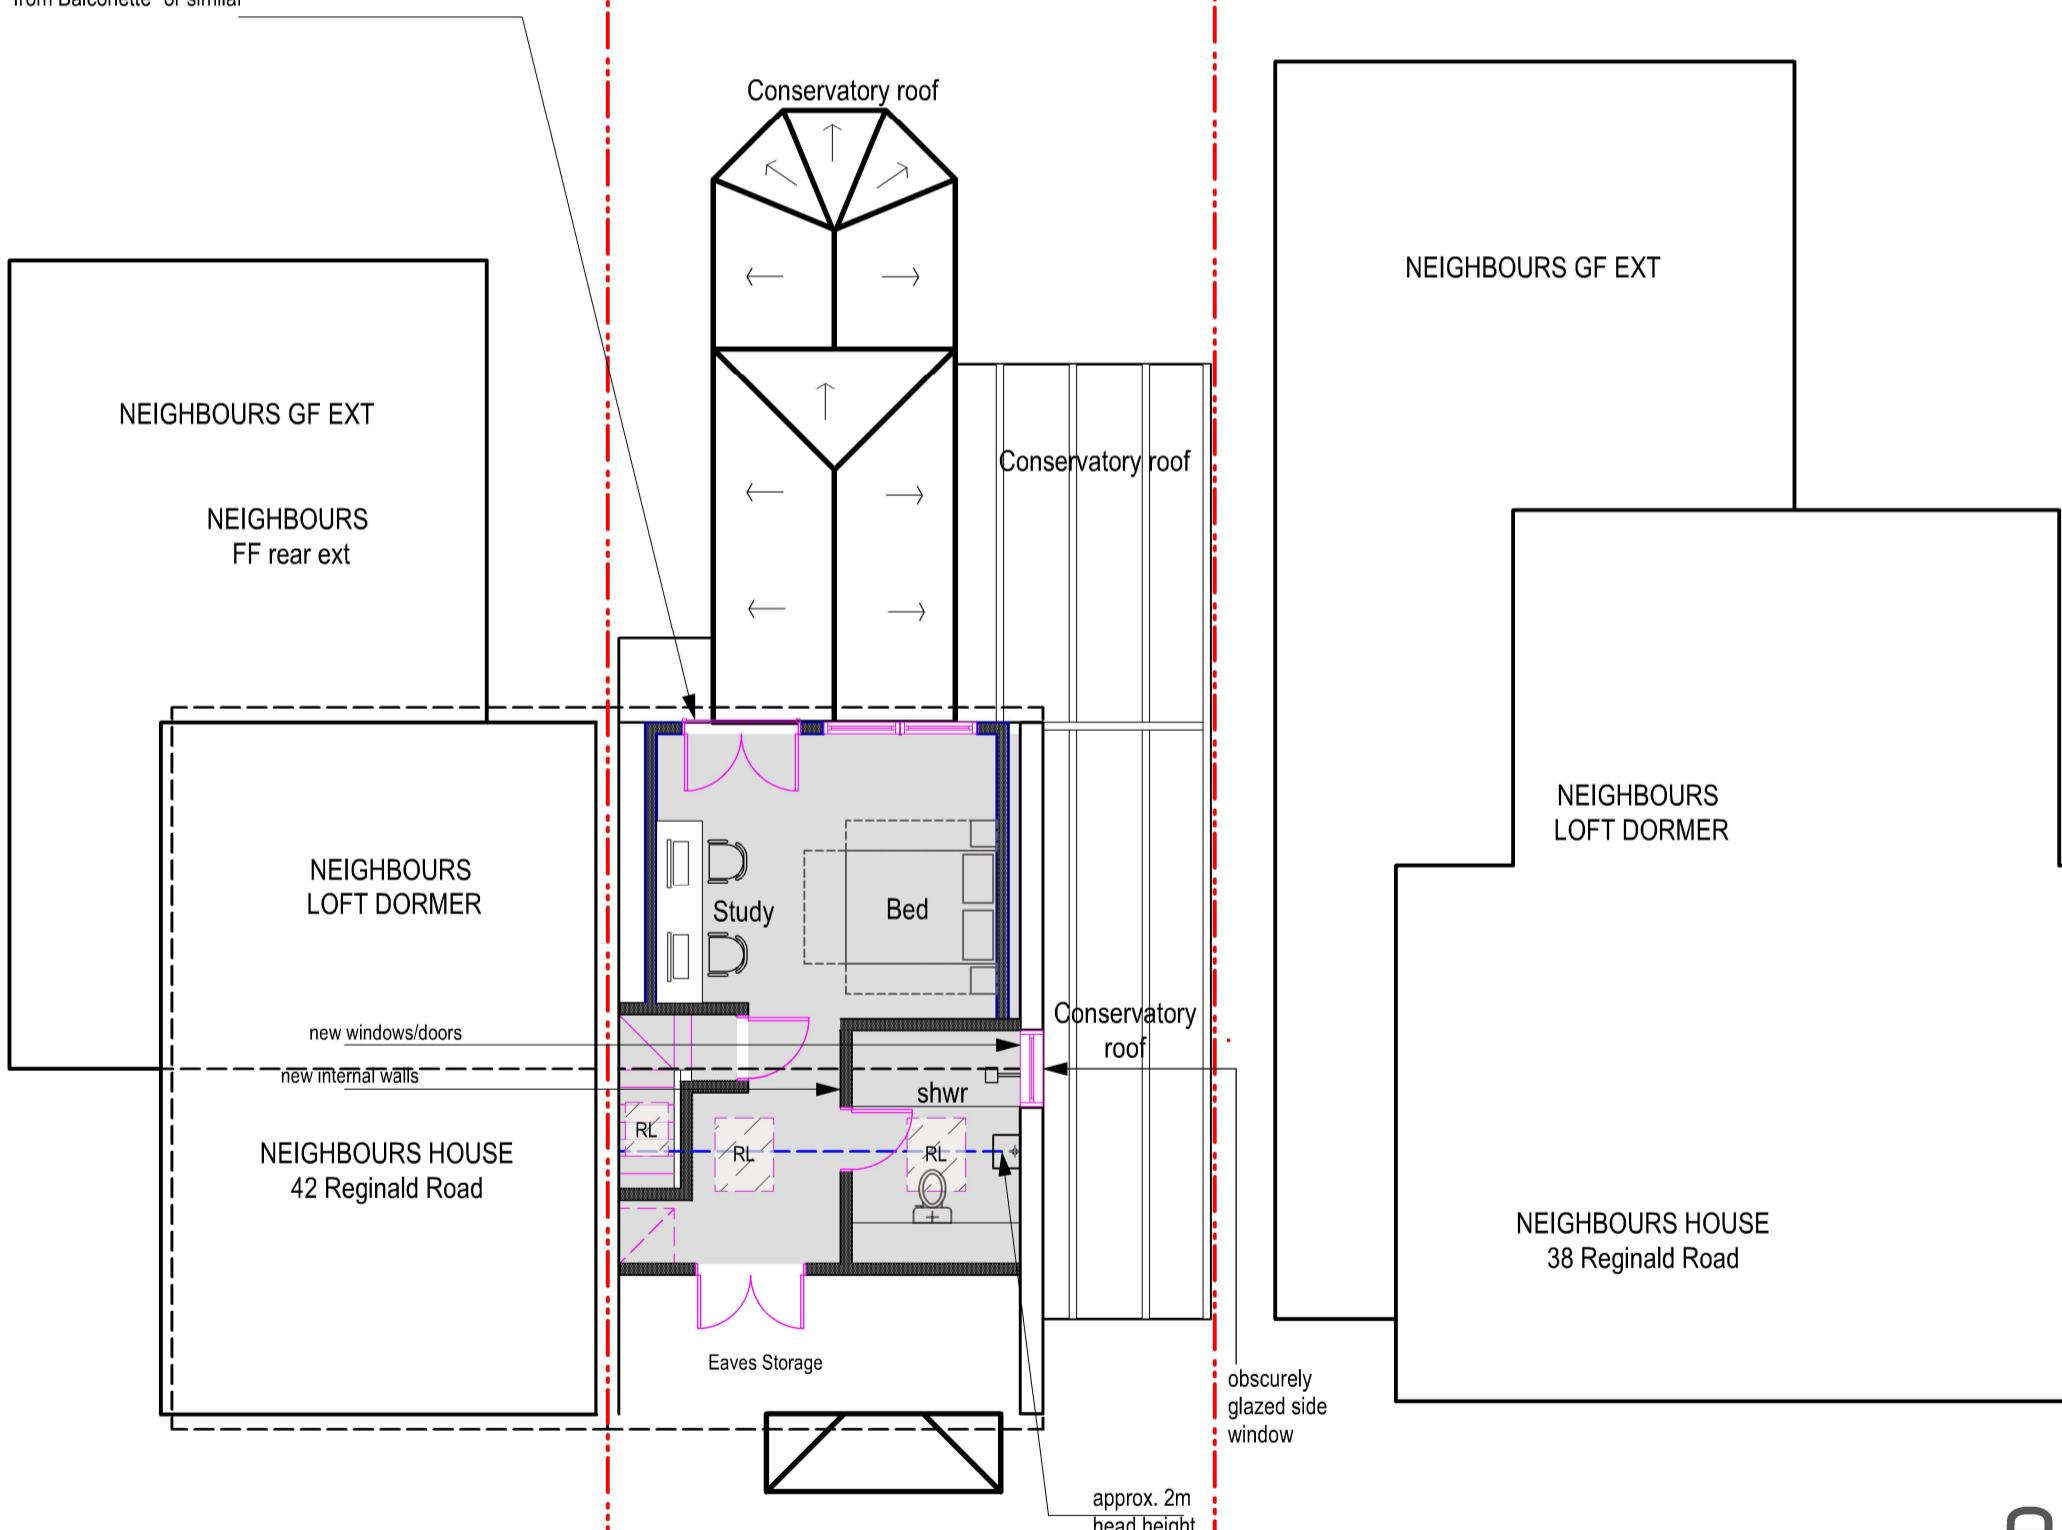

10 **PROP LOFT PLAN**  
Scale: 1:100



tel: 0796 222 3141

email : sandeep@sskarchitects.co.uk

9m 7m 5m 3m 1m 0  
8m 6m 4m 2m

scale - 1 : 100 @ A3

**Purpose - Permitted development planning application**

All dimensions to be checked on site.  
All omissions & discrepancies to be reported  
to the designer.

PROJECT: 40 Reginald Road,  
Northwood, HA6 1EE

DATE:  
15/11/2022


© SSK architects owns the copyright of this  
drawing which must not be reproduced in  
whole or part without the written permission.

DWG NO:

**PROP LOFT**

REVISION:

**10**

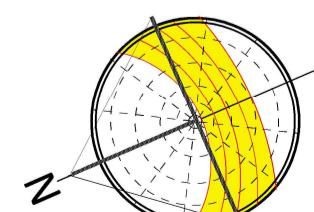

**PROPOSED**