


JULIET BALCONY

Balcony glass to be 21.5mm laminated toughened
Railing to be min 1.1 meter high from SILL
Strength - handrail/glass pressure must be able to take
1.5kN/m and to meet BS 6180:2011 and be tested
for impact loading in accordance with BS 6206 and
BS EN 12600.
"Frameless Juliette system, Code: FBAL 100 R
from Balconette" or similar

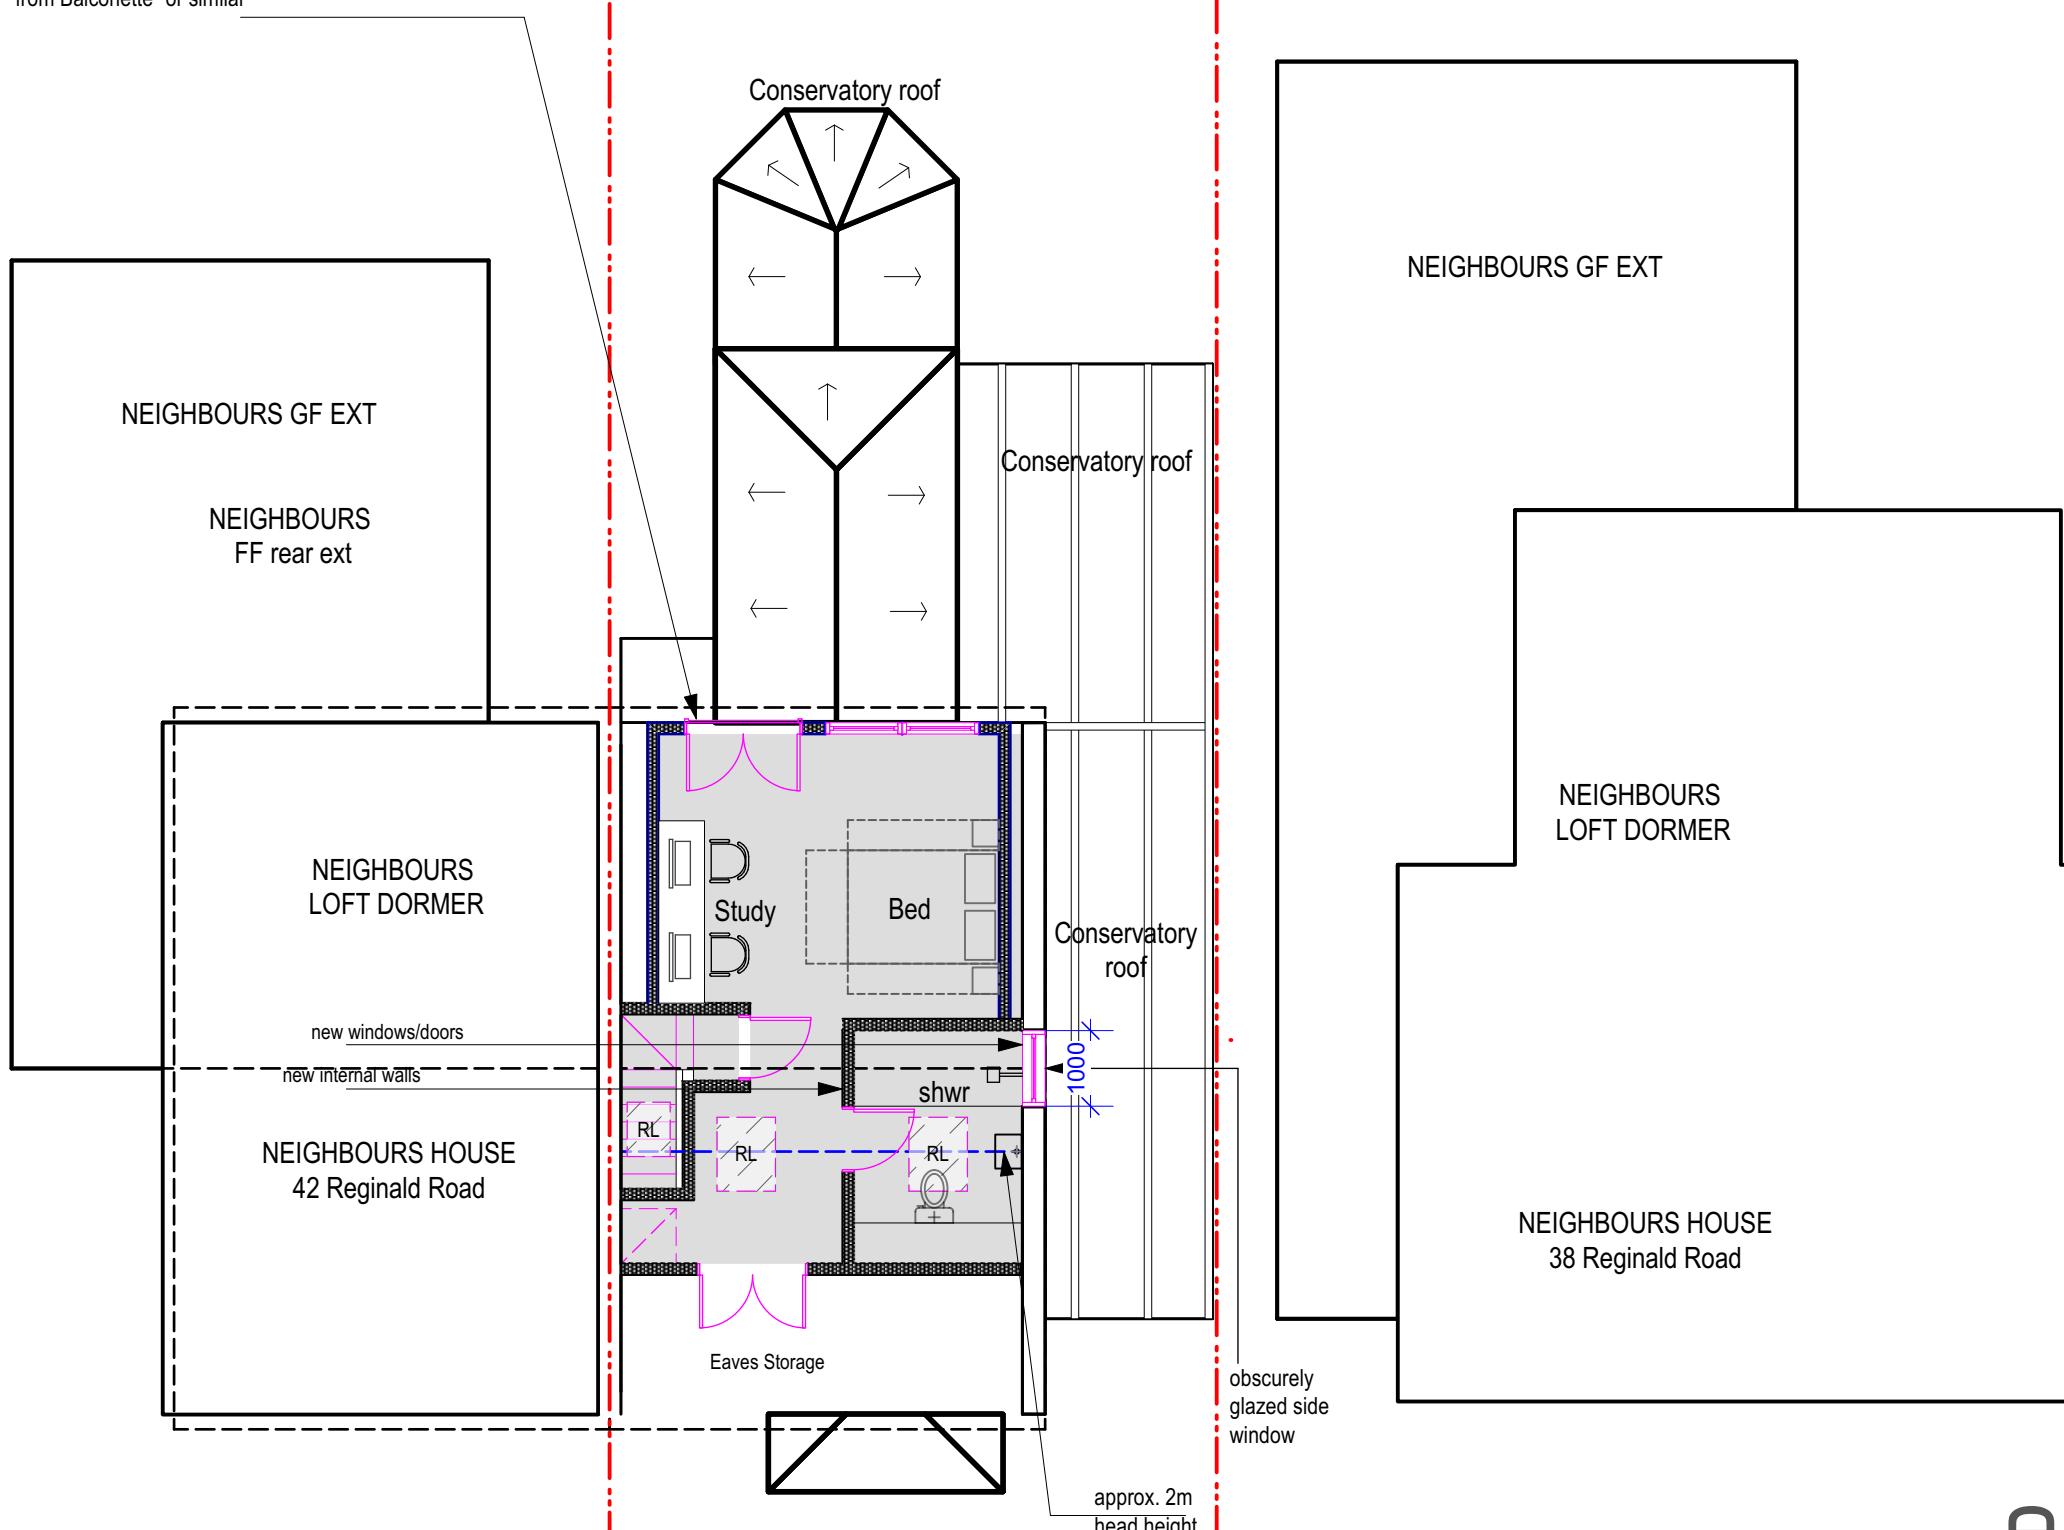


10 **PROPOSED**
PROP LOFT PLAN
Scale: 1:100



tel : 0796 222 3141
email : sandeep@sskarchitects.co.uk

0 1m 3m 5m 7m 9m
2m 4m 6m 8m

Scale 1:100 @ A3

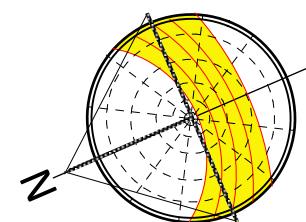

Purpose - Permitted development planning application

All dimensions to be checked on site.
All omissions & discrepancies to be reported
to the designer.

PROJECT: 40 Reginald Road,
Northwood, HA6 1EE

DATE:
15/11/2022

© SSK architects owns the copyright of this
drawing which must not be reproduced in
whole or part without the written permission.

DWG NO:
PROP LOFT

REVISION:

10