



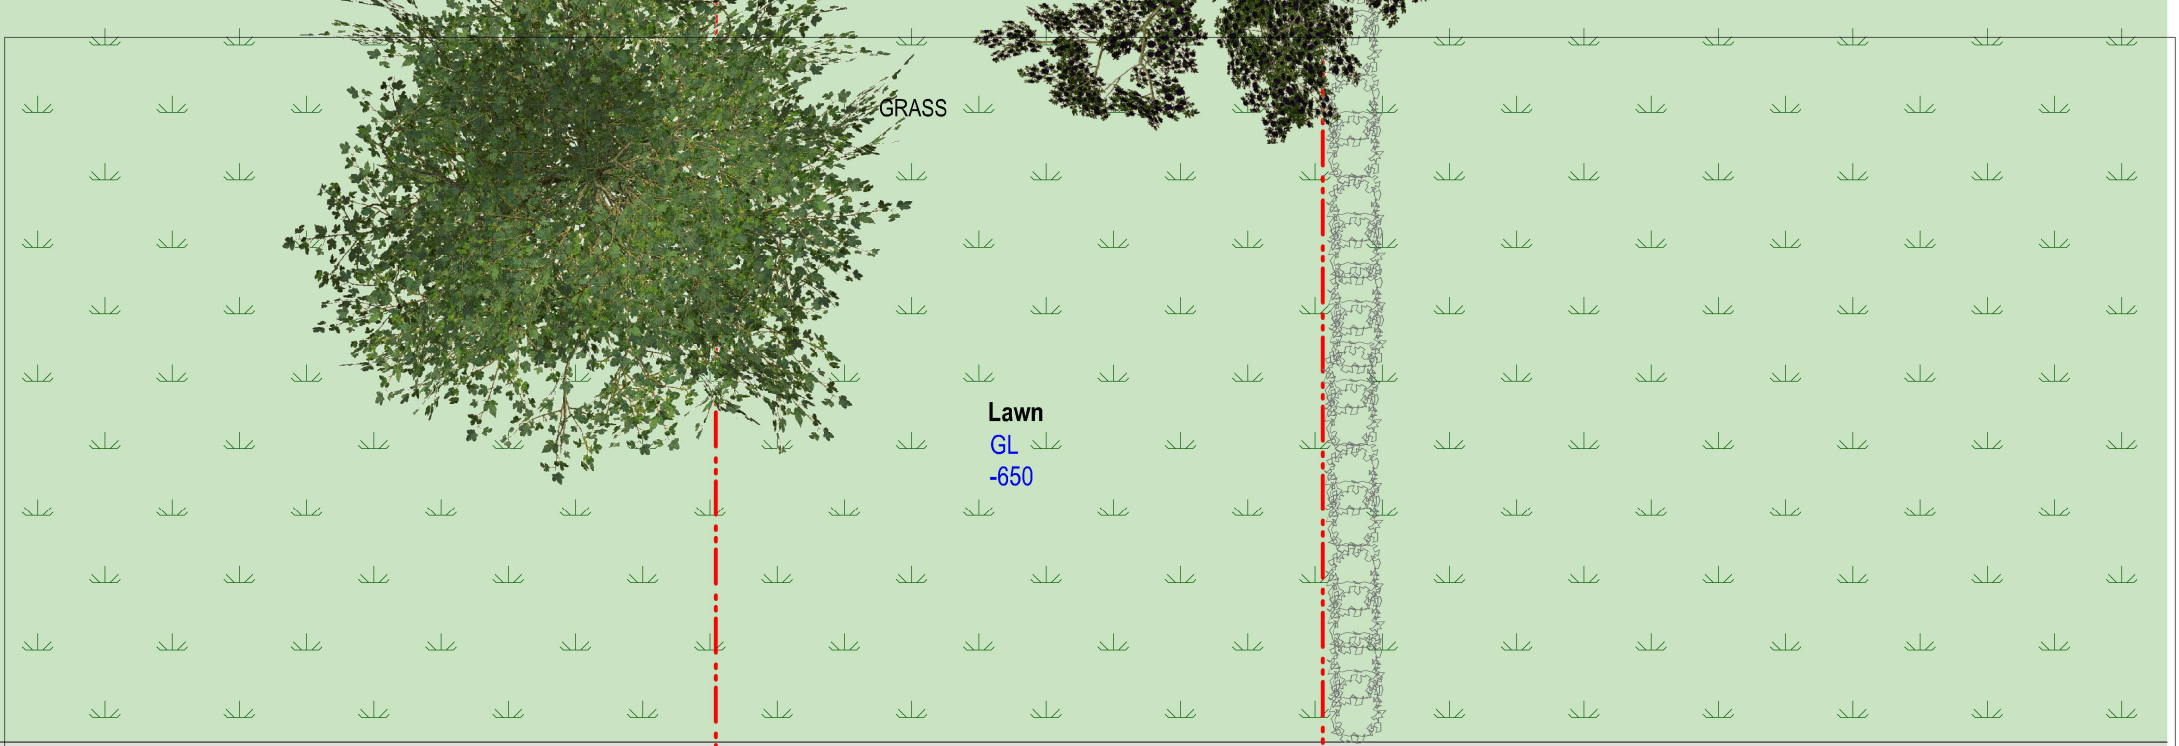

This application seeks to follow similar planning approvals already achieved at neighbouring properties:  
[42 Reginald Road - 53699/APP/2018/2581](#)  
[38 Reginald Road - 21693/APP/2019/3127 - Side to rear wrap around extension \(6m rear extension\)](#)


[Refer to drawing no. 08 + 09](#)

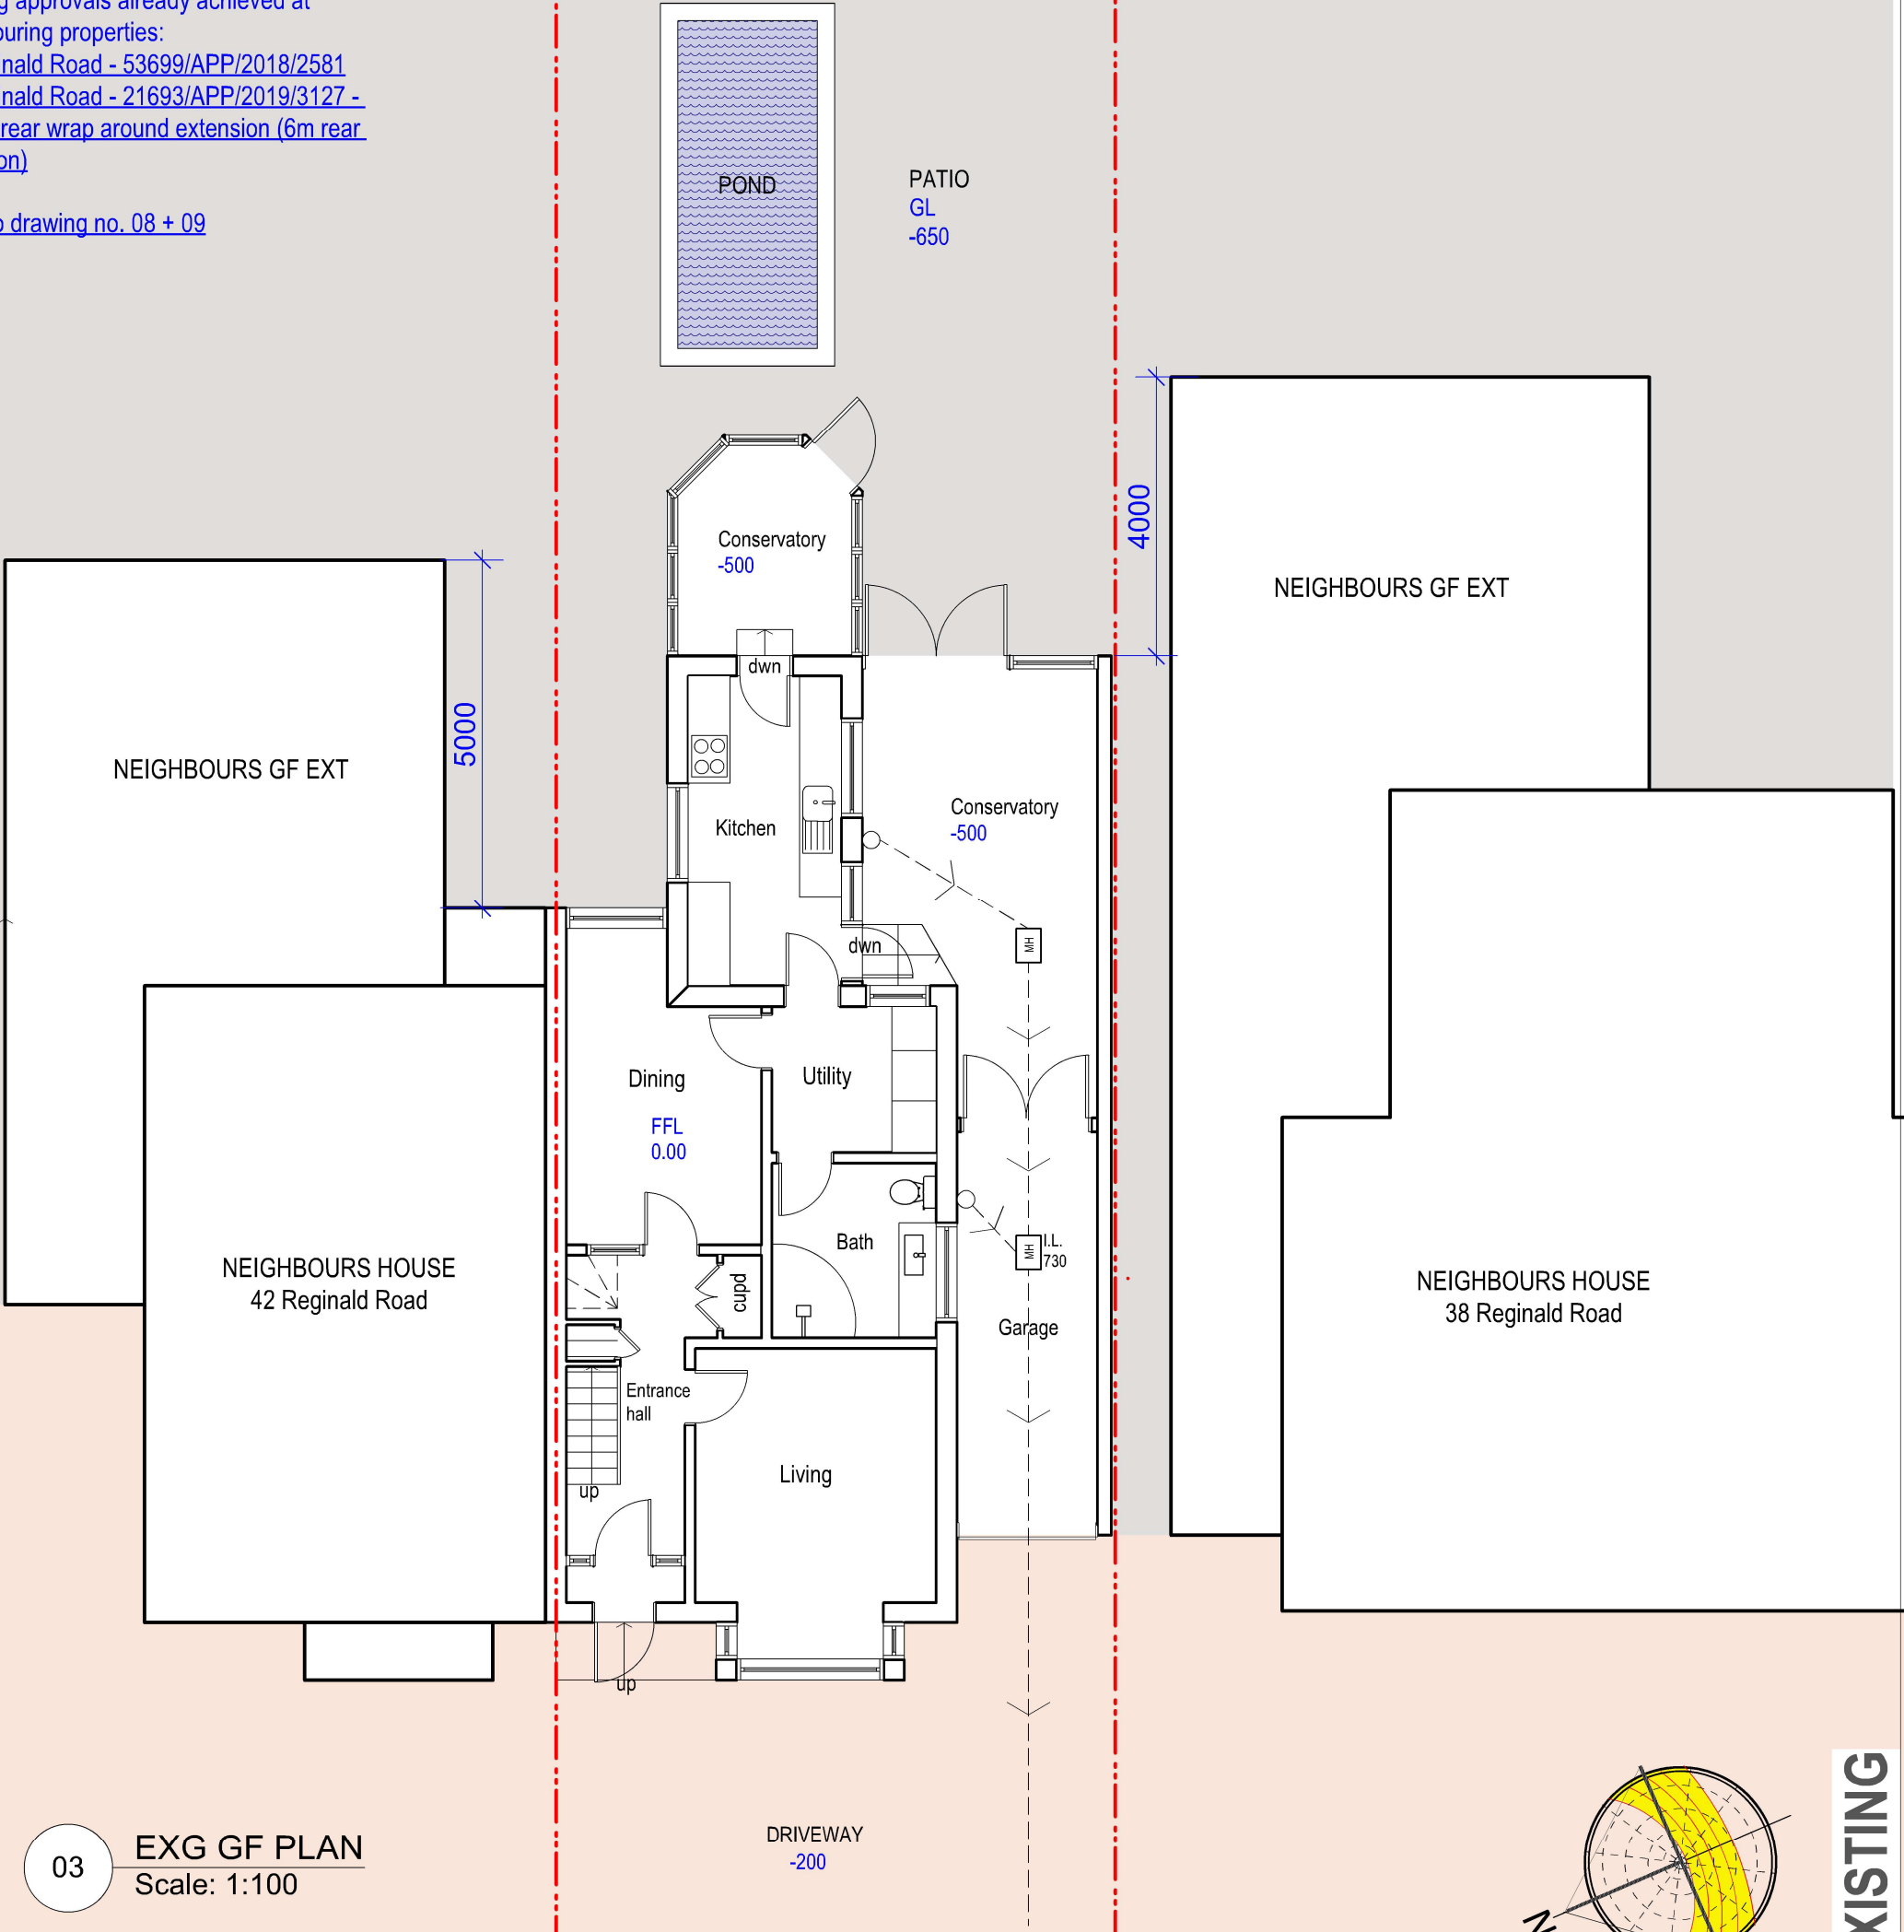


03 EXG GF PLAN  
Scale: 1:100



tel : 0796 222 3141  
email : [sandeep@sskarchitects.co.uk](mailto:sandeep@sskarchitects.co.uk)

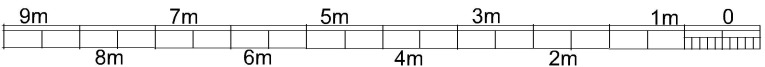

scale - 1 : 100 @ A3

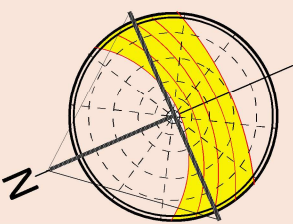

EXISTING

Purpose - Householder planning application

|   |                                               |                  |
|---|-----------------------------------------------|------------------|
| © SSK architects owns the copyright of this drawing which must not be reproduced in whole or part without the written permission. | PROJECT: 40 Reginald Road, Northwood, HA6 1EE | DATE: 15/11/2022 |
|   | DWG NO: GROUND FLOOR 03                       | REVISION:        |
|   |                                               |                  |