



1 **01 FRONT ELEV**
Scale: 1:100

Materials

- Roof - Dark red/brown roof tiles
- Walls - Facing brickwork

- Windows - Brown UPVc
- Doors - Brown UPVc
- RWP & Gutters - UPVc black




2 **02 REAR ELEV**
Scale: 1:100



tel : 0796 222 3141
email : sandeep@sskarchitects.co.uk

scale - 1 : 100 @ A3

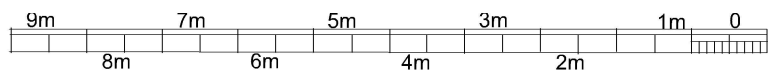

Purpose - Householder planning application

All dimensions to be checked on site. All omissions & discrepancies to be reported to the designer. © SSK architects owns the copyright of this drawing which must not be reproduced in whole or part without the written permission.	PROJECT: 40 Reginald Road, Northwood, HA6 1EE	DATE: 25/11/2022
	DWG NO: EXG Elevations 05	REVISION:

EXISTING