

1 **01 SIDE ELEV**
Scale: 1:100

Materials

Roof - Dark red/brown roof tiles
Walls - Facing brickwork

Windows - Brown UPVc
Doors - Brown UPVc
RWP & Gutters - UPVc black

NEIGHBOURS HOUSE
38 Reginald Road
LOFT DORMER

NEIGHBOURS HOUSE
38 Reginald Road
GF REAR EXT


NEIGHBOURS MAIN HOUSE
42 Reginald Road

2 **02 SIDE ELEVATION**
Scale: 1:100



tel : 0796 222 3141
email : sandeep@sskarchitects.co.uk

scale - 1 : 100 @ A3

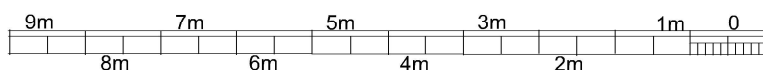

Purpose - Householder planning application

<p>All dimensions to be checked on site. All omissions & discrepancies to be reported to the designer.</p> <p>© SSK architects owns the copyright of this drawing which must not be reproduced in whole or part without the written permission.</p>	<p>PROJECT: 40 Reginald Road, Northwood, HA6 1EE</p>	<p>DATE: 25/11/2022</p>
	<p>DWG NO: EXG Elevations 06</p>	<p>REVISION:</p>

EXISTING