
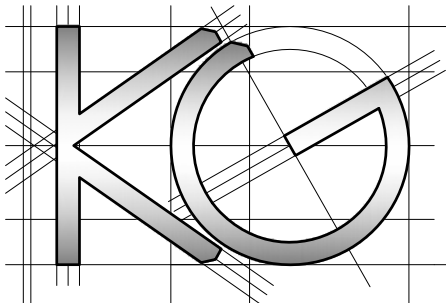
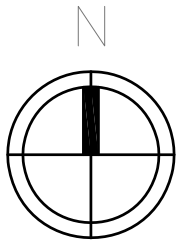
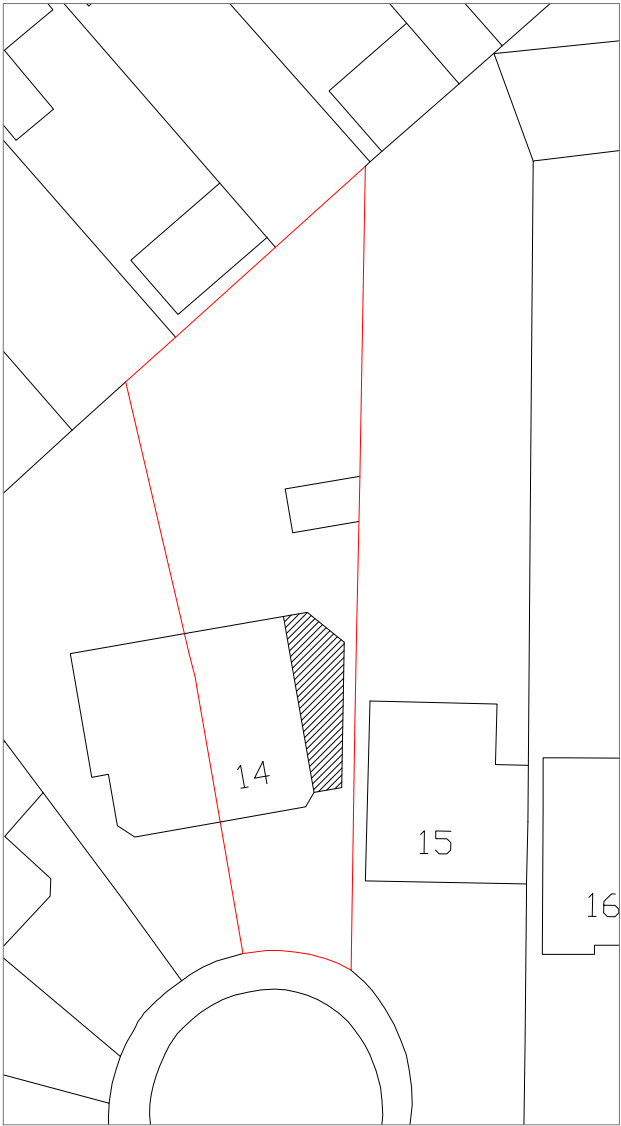


All work to comply with current building regulations and codes of practice

Do not scale from drawings  
all dimensions to be checked on site before the start of any work

All Proposed External Materials to Match Existing External Materials

Any Proposed Windows to Flank wall to be Obscure Glazed and Non-Opening below 1.7m from FFL

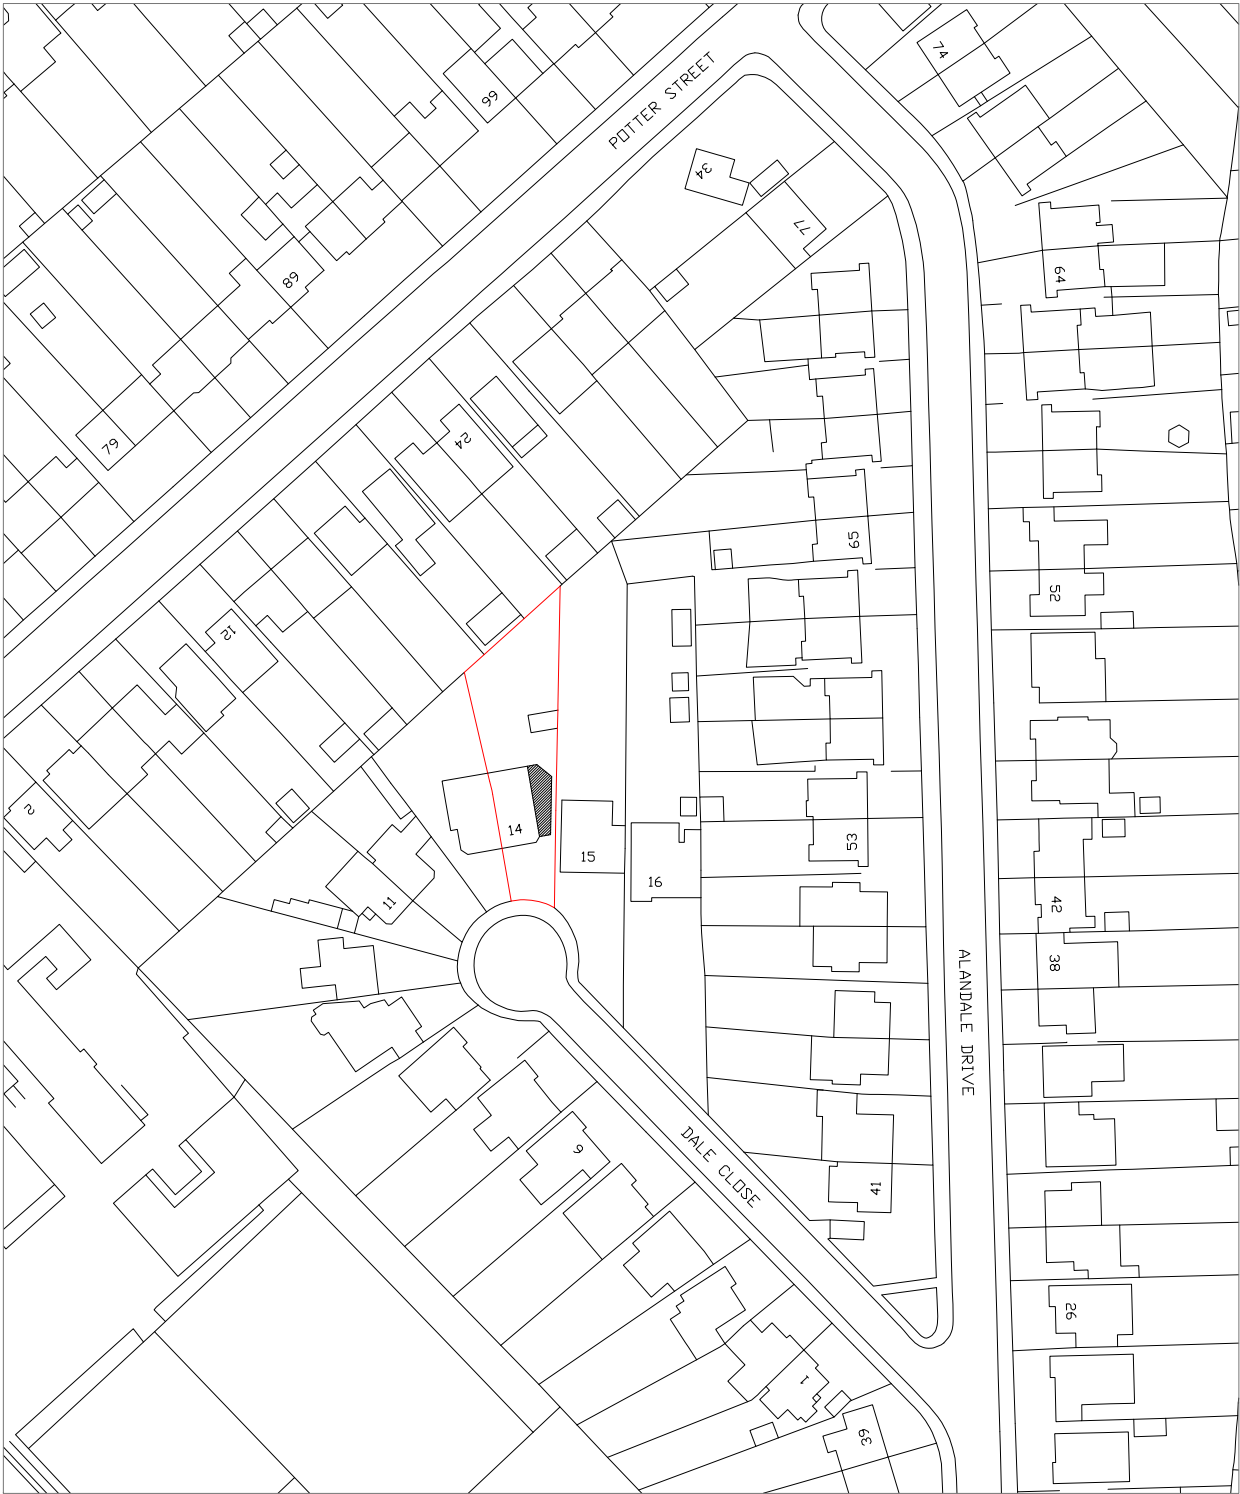

|                                    |                         |                        |                    |                  |  |  |  |  |  |  |
|------------------------------------|-------------------------|------------------------|--------------------|------------------|--|--|--|--|--|--|
| <u>Site Address:</u>               | <u>Drawing Content:</u> | <u>Drawings No:</u>    | <u>Date Drawn:</u> | Planning Issue   |  |  |  |  |  |  |
| 14 Dale Close<br>Pinner<br>HA5 3UU | Location Plan           | 14daleclose/2023/11    | 18th July 2023     |                  |  |  |  |  |  |  |
| 1                                  | Block Plan              | <u>Drawings Scale:</u> | <u>Drawn By:</u>   | <u>Revision:</u> |  |  |  |  |  |  |
|                                    |                         | 1:1250/500             | KG                 |                  |  |  |  |  |  |  |
|                                    |                         |                        |                    |                  |  |  |  |  |  |  |