


All dimensions are to be checked on site.
 All dimensions are in millimetres.
 All Discrepancies are to be reported to the architect immediately.
 Drawings marked "planning" or "design" are not to be used for construction purposes.
 Drawing is to be read with the schedule of work / specification if applicable



SITE LOCATION PLAN
SCALE 1:1250

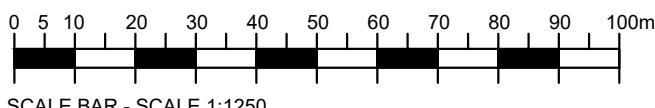

| REVISION DESCRIPTION | REV | DATE | BY |
|--|---------|-------------|----|
|  W2 Extensions Limited | | | |
| W2 Extensions Limited 36 Beaconsfield Place Epsom KT17 4BD T: 01372308260 M: 07488306733 E: will@w2extensions.com | | | |
| CLIENT MR. N. ZABIHI | SCALE | 1:1250 @ A4 | |
| PROJECT 38 ASHURST CLOSE, HA6 1EL | DATE | FEB. 2022 | |
| DRAWING TITLE SITE LOCATION PLAN | BY | WB | |
| STATUS PLANNING | JOB No. | 22-390 | |
| | DWG No. | EX01 | |