



Site Address:  
9a Rofant Road  
Northwood  
HA6 3BD

Project:  
Proposed Extensions  
Proposed Elevations

Client:

Date:  
Sep. 24

Drawn:  
BS

Drawing Number:  
2478 - 04b

Scale:  
1:100

Revisions:

**Paul Samson**  
Chartered Surveyors

Glasgow Stud  
Burnt Farm Ride  
Enfield  
Crews Hill  
EN2 9DY



**RICS**


T: 0208 350 6070

E: [plansam@plansam.co.uk](mailto:plansam@plansam.co.uk)

#### NOTES

© Copyright Reserved

All dimensions must be checked on site. This drawings can be scaled for Town & Country Planning Act purposes only and is not to be scaled by contractors or others working on site. Use only figured dimensions. The contractor is responsible for taking and checking all dimensions and levels.

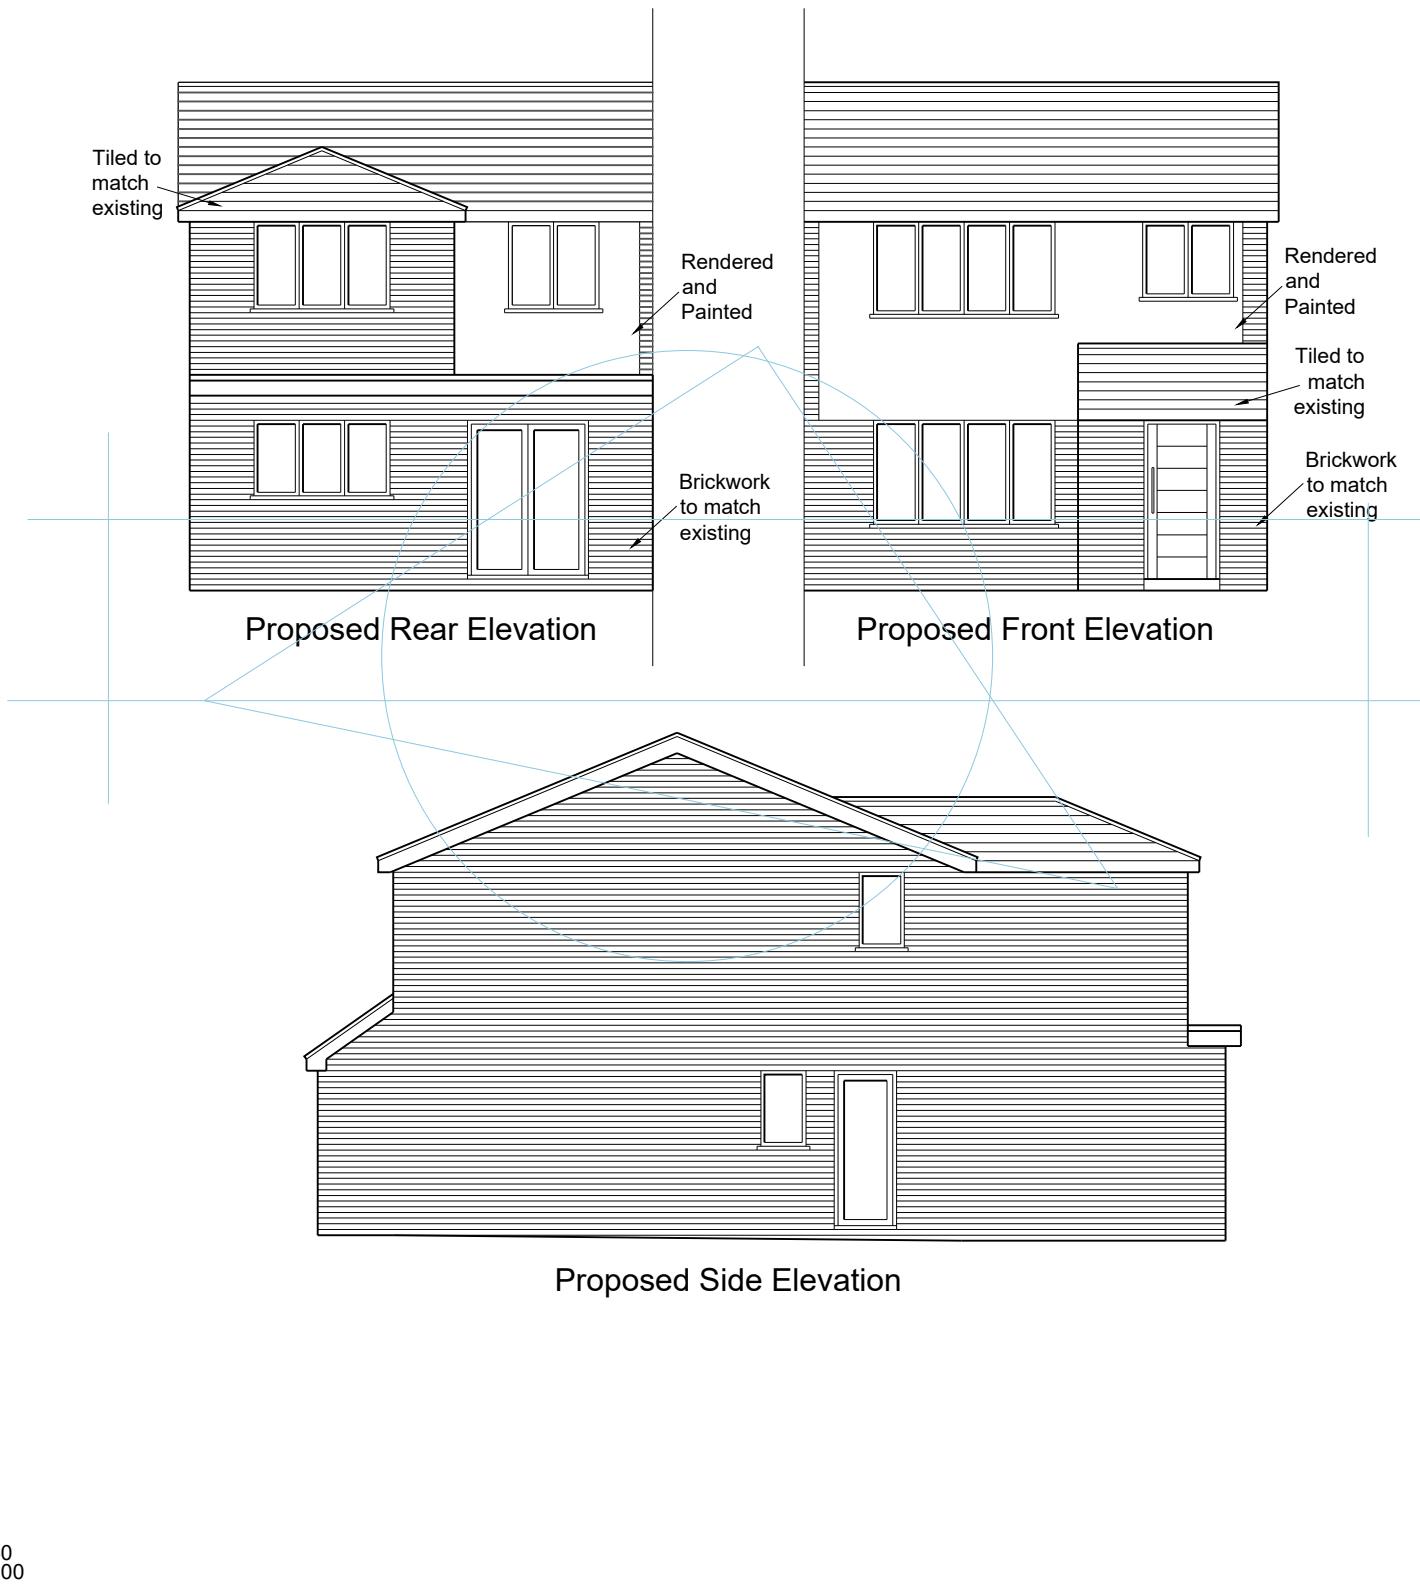

A3