



Stanfords Planning Map Data

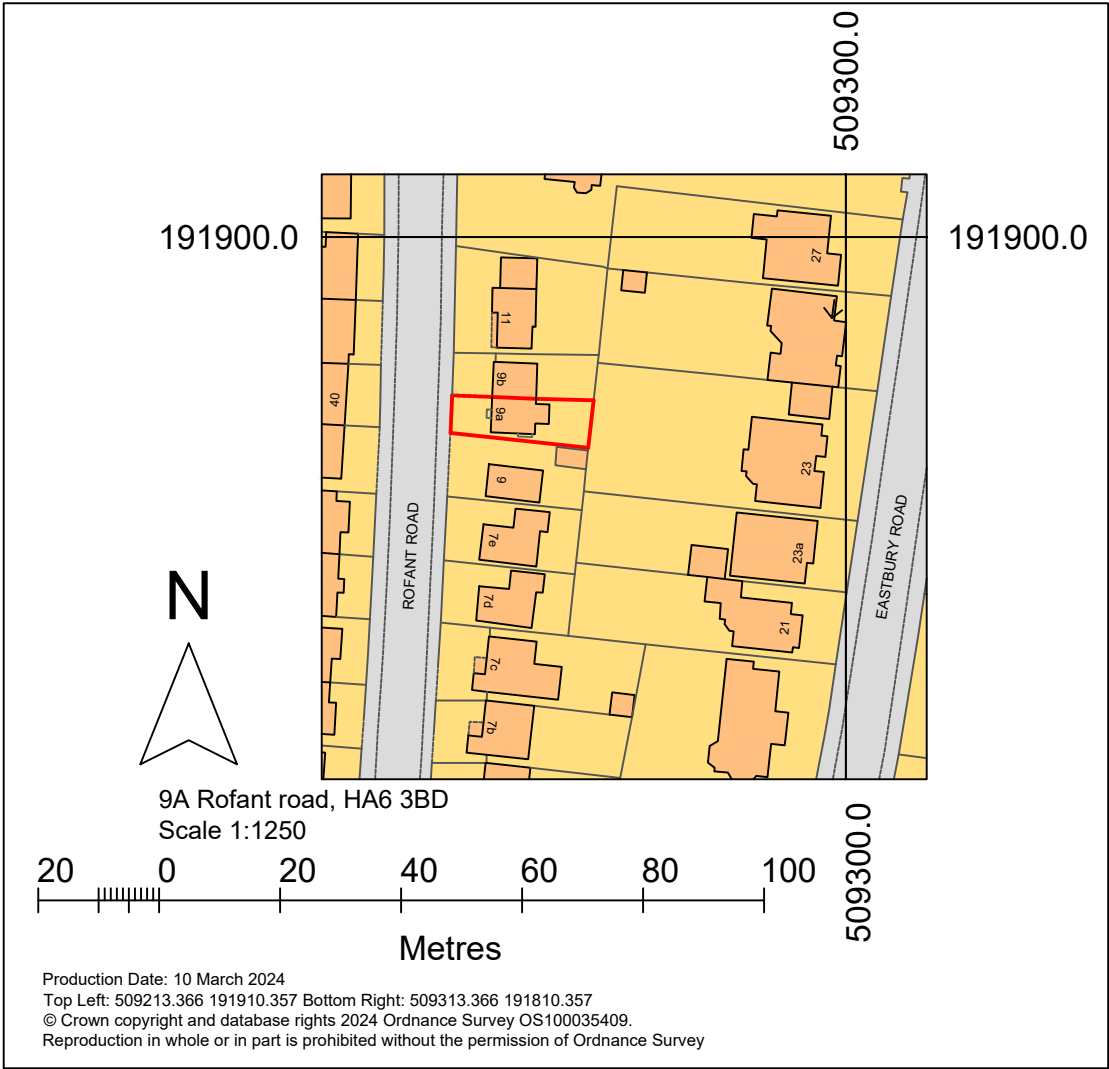

NOTES

REVISION



Synergy Bespoke Design
3, 97 Hanger Lane
London W5 3DA
Email: info@synergybespokedesign.co.uk

CLIENT
Mrs Retnadevi Thevarajah

PROJECT
9A ROFANT ROAD, HA6 3BD
DEMOLISH EXISTING REAR CONSERVATORY AND ERECT
REAR EXTENSION PART SINGLE & PART DOUBLE STOREYS
& CONVERT INTEGRATED GARAGE TO HABITABLE ROOM

TITLE
SITE LOCATION

DRAWN HA	CHECKED	APPROVED
DATE MARCH 2024	SCALE 1 : 1250 @ A4	

PLANNING

DRAW. NO. 60101/P/02	REV
--------------------------------	------------