





Location Plan

Scale 1:1250

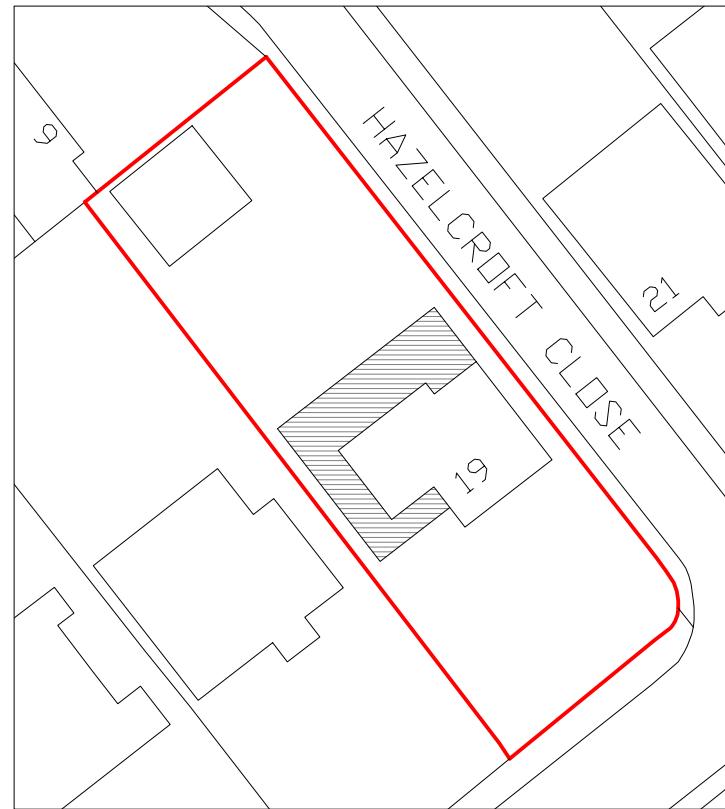

Block Plan

Scale 1:500

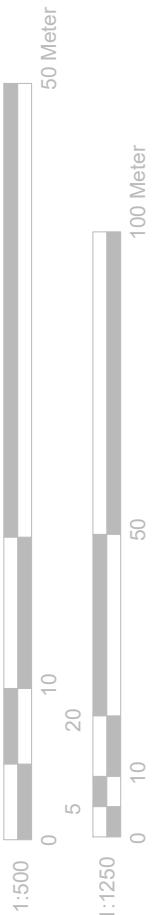

GENERAL NOTES:

1. ALL DIMENSIONS ARE IN MILLIMETER.
2. VERIFY ALL DIMENSIONS AND CONDITIONS BEFORE BUILDING OR STARTING CONSTRUCTION. NOTIFY THE DESIGNER IMMEDIATELY OF ANY DISCREPANCY OR VARIATION.
3. ALL WORK TO COMPLY WITH CURRENT BUILDING REGULATIONS AND CODES OF PRACTICE

Title:

Location & Block Plans



Site Address

19 Blossom Way
Uxbridge
UB10 9LL

Scale: 1:1250/500@A4

Date: 26/02/2025

Drawing No.: 2025/024 -07

Drawn By:

FP

Revision Date:

A 03/04/2025

B

C

D

E

F

G

H