

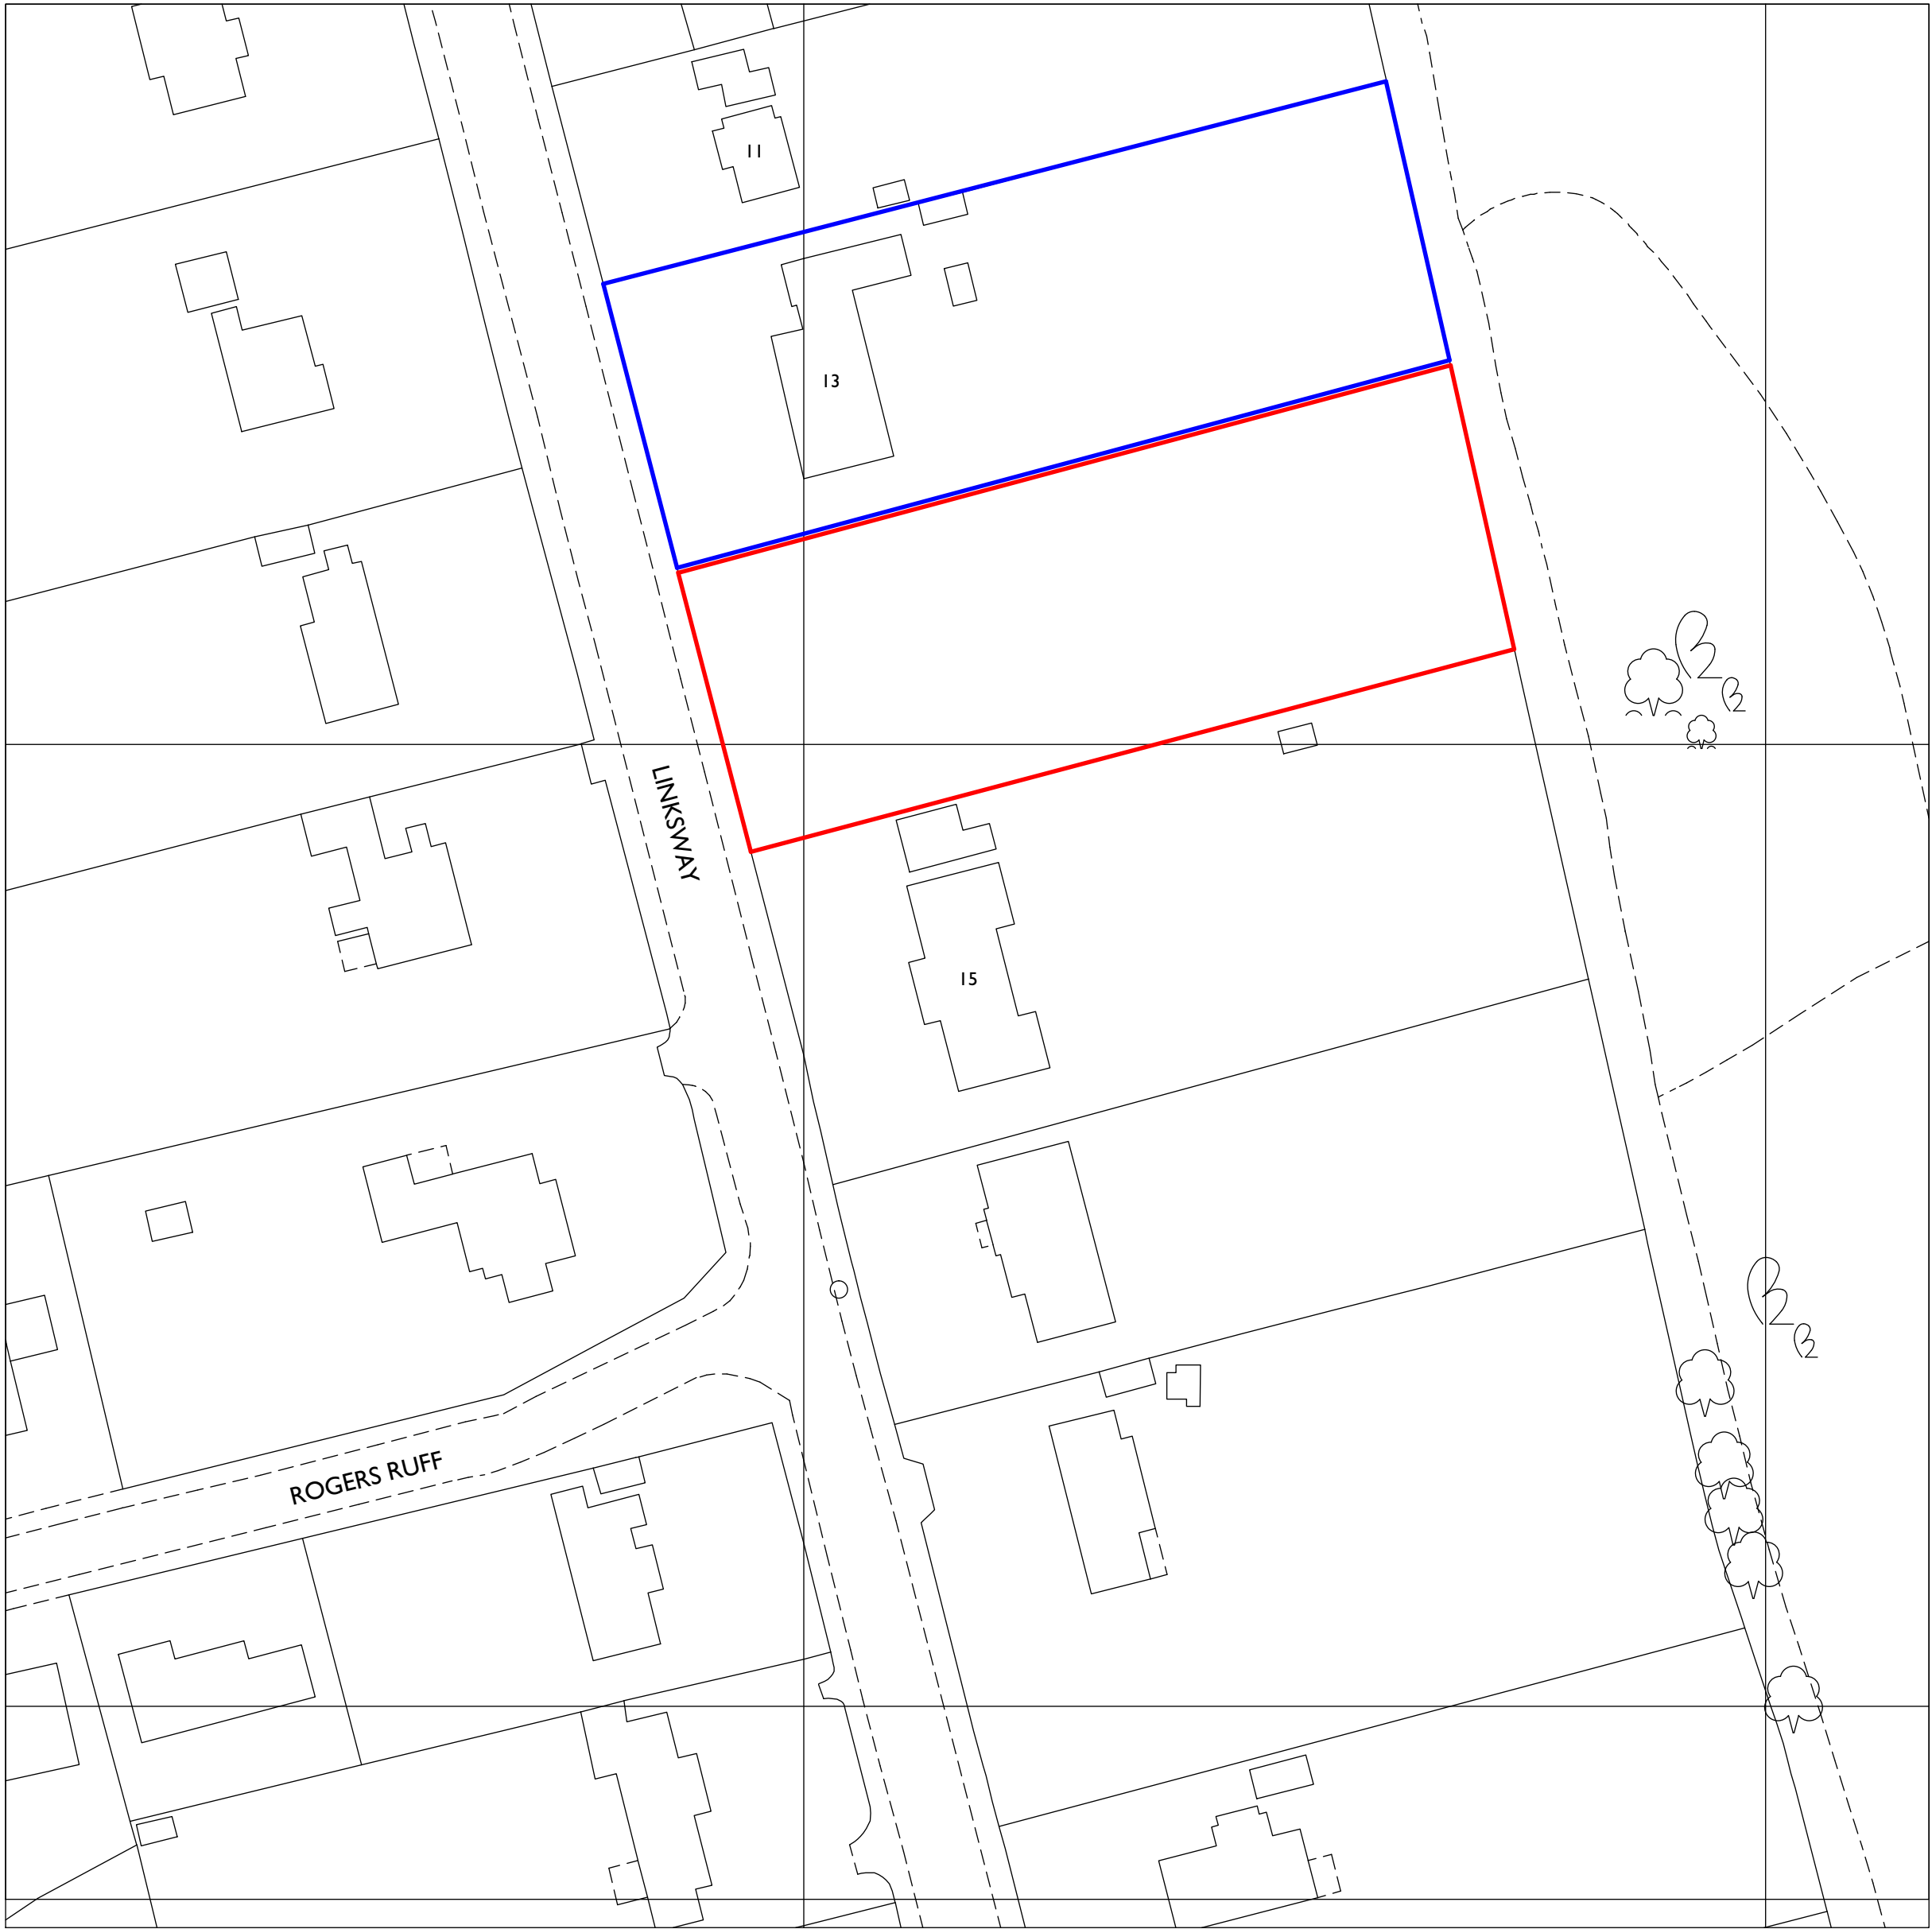


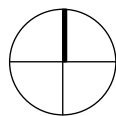

Produced from Ordnance Survey digital data and including surveyed revisions at this date. Crown Copyright 2007.

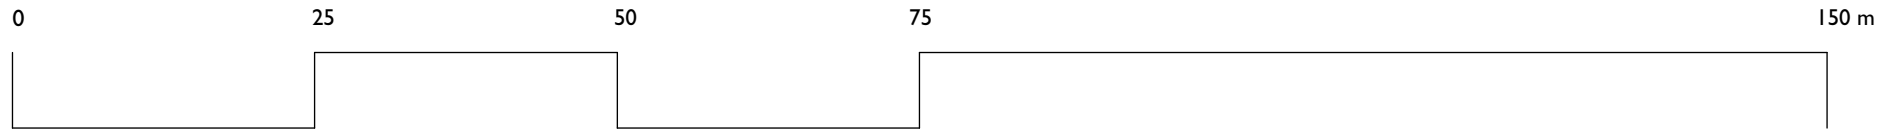

project title	13A Linksway Northwood Middlesex HA6 Location Plan			smerin architects The Studio 28 Killyon Road London SW8 2XT contact@smerin.co.uk www.smerin.co.uk
scale	1:1250 at A3	project number	A102	
date	16.01.17	drawn by	PS	
drawing status	Planning	checked by	PS	
drawing number	PL 101	revision	-	