




LINKSWAY

ROGERS RUFF

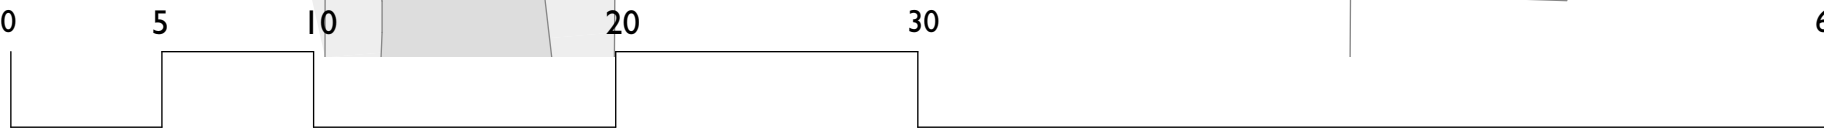

project title	13A Linksway Northwood Middlesex HA6 Existing Context Plan			smerin architects The Studio 28 Killyon Road London SW8 2XT contact@smerin.co.uk
scale	1:500 at A3	project number	A102	
date	16.01.17	drawn by	PS	
drawing status	Planning	checked by	PS	
drawing number	PL 102	revision	-	