




1 Existing Front Elevation
1 : 100




2 Existing Rear Elevation
1 : 100

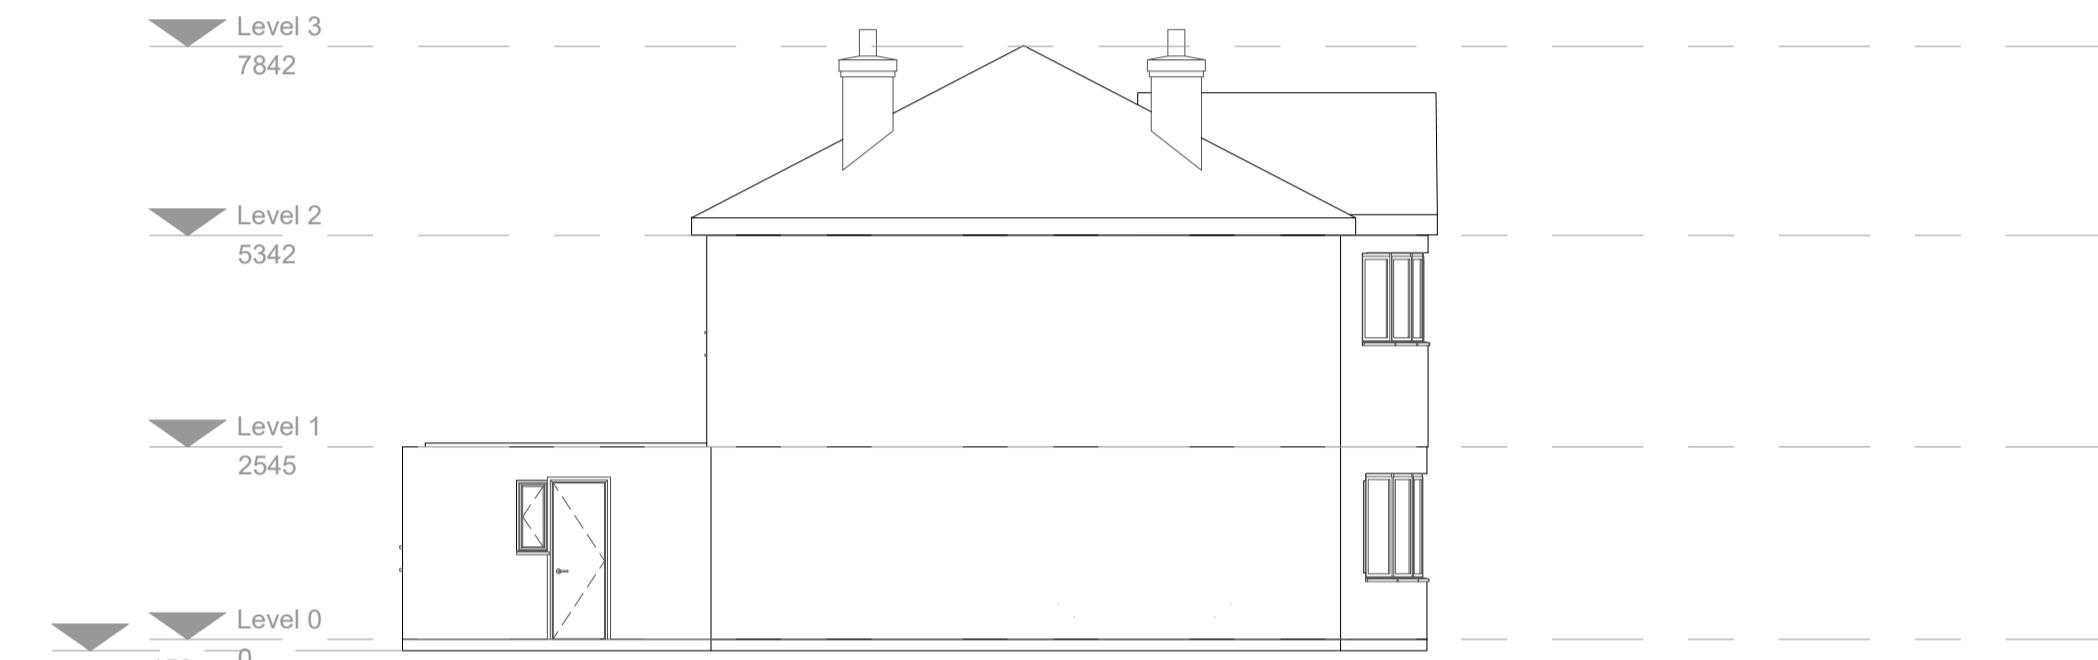


3 Existing LH Side Elevation
1 : 100



4 Existing RH Side Elevation
1 : 100

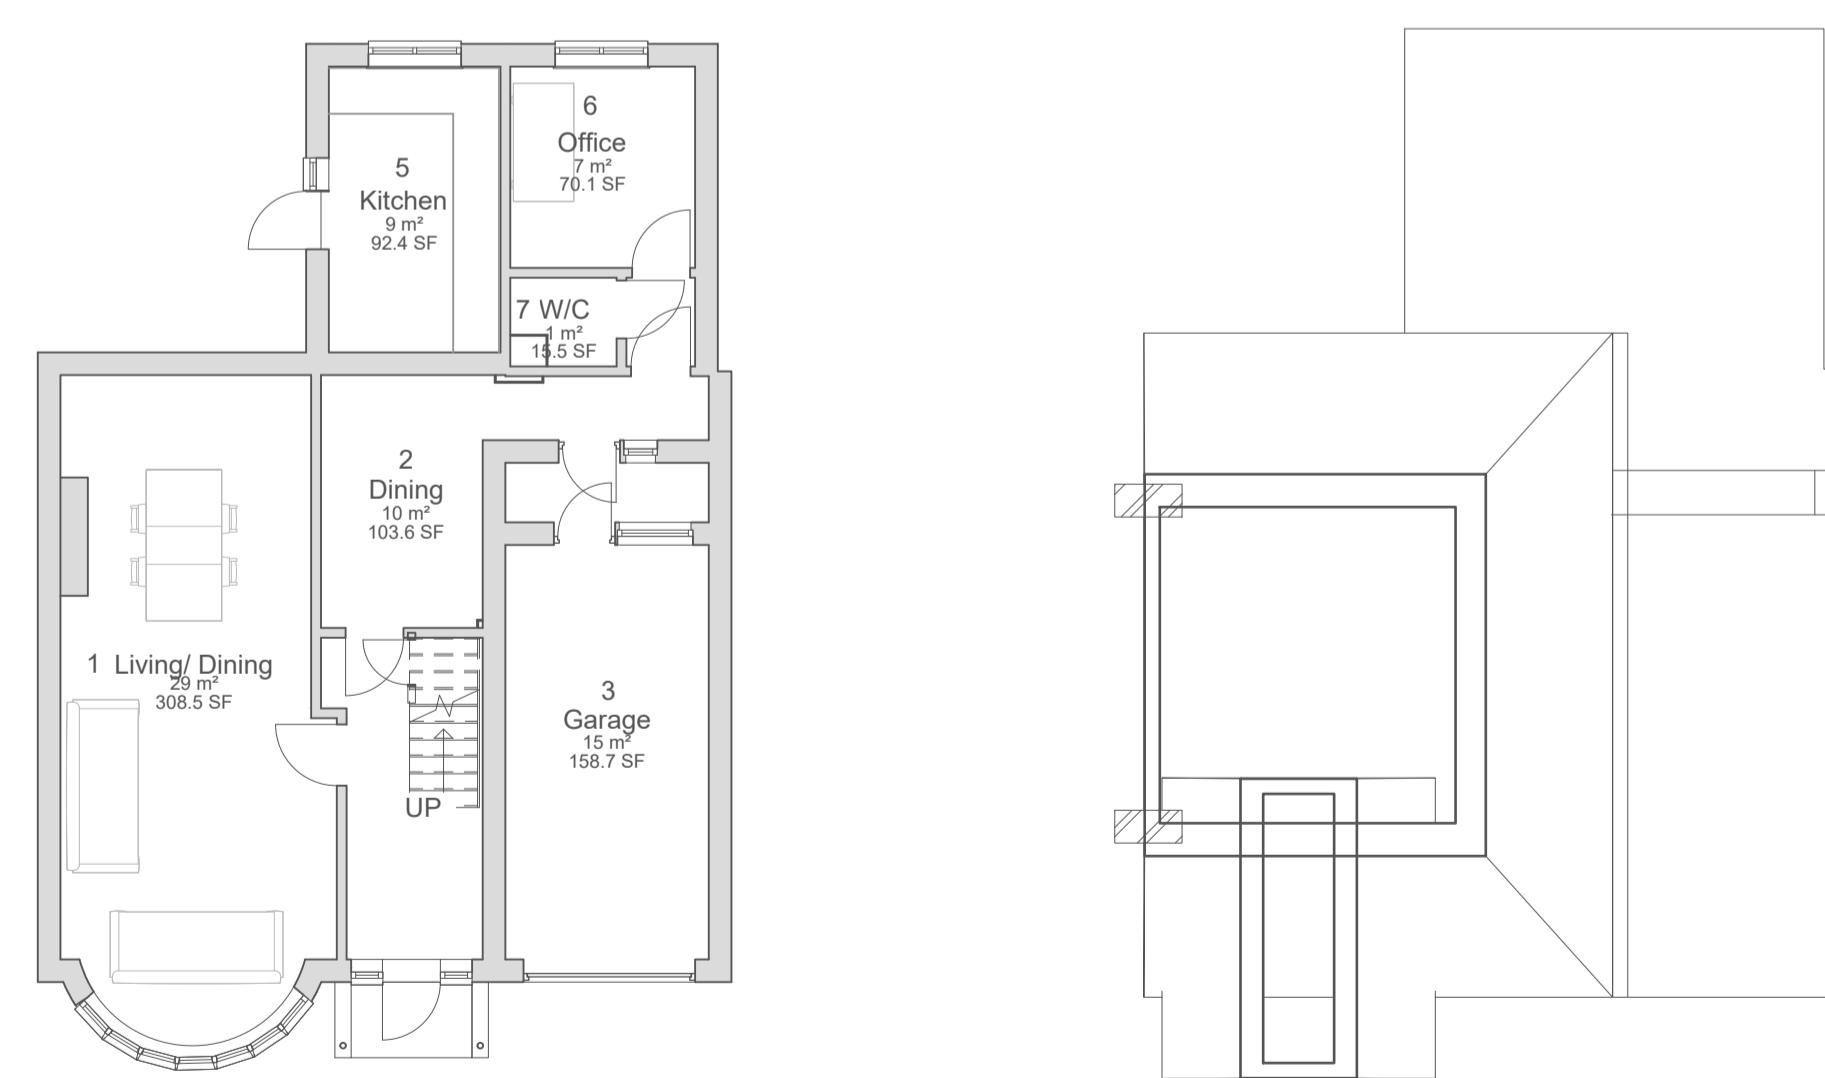

5 Existing Ground Floor Plan
1 : 100

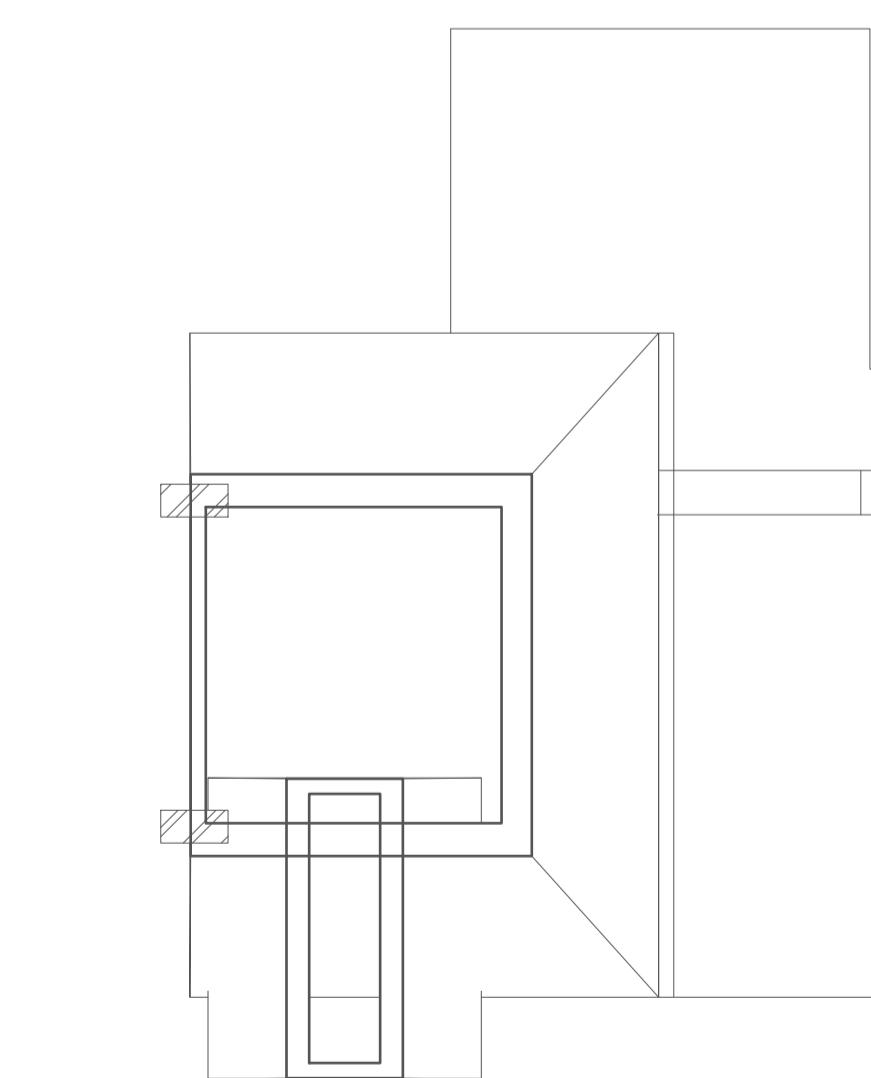

6 Existing Roof Plan
1 : 100



Location Plan
1:1250



Site Plan
1:500



NOTE
This drawing must not be reissued, loaned or copied without the written consent of Consilio Town Planning Ltd. (the originator).
All errors, omissions, discrepancies should be reported to the originator immediately. All dimensions to be checked before site fabrication by the contractor, his subcontractor or supplier. Do not scale plans - use figure or grid dimensions where given. Any deviation from the drawing to be reported to the originator immediately. The Principal Contractor shall carry out a risk assessment of the proposed work and liaise with the principal designer before works commence if there is any doubt as to being able to complete the project in a safe manner compliant with the Construction Design and Management Regulations 2015. All works to comply with the relevant British Standards, Codes of Practice and the Building Regulations.

Consilio 

TELEPHONE
01494932288

EMAIL
INFO@CONSIGLIOTOWNPLANNING.CO.UK

WEB
WWW.CONSIGLIOGROUP.CO.UK
CONSIGLIO TOWN PLANNING LTD.

2L, ARGYLE HOUSE
76 JOEL STREET
NORTHWOOD
HA6 1LL

CLIENT
Mr and Mrs Kazmi

ADDRESS
199 Victoria Road
Ruislip
HA4 9BP

TITLE
Existing Plans and Elevation

SCAL 1:100
E @A1
DATE 05/27/25

DRAW RS
N

CHECK HM
ED

JOB NO. Project Number WING NO. A101 REV:
Approver

