



EXISTING/APPROVED FRONT
ELEVATION



EXISTING/APPROVED SIDE
ELEVATION




EXISTING/APPROVED REAR
ELEVATION



EXISTING/APPROVED SIDE
ELEVATION

SCALE IN METRES

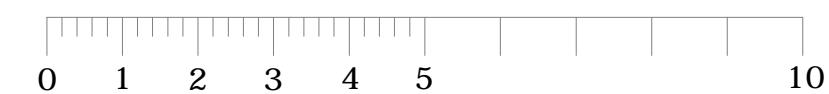

1 : 100

121, HARLINGTON ROAD,
UXBRIDGE, UB8 3JA

TITLE:
PROPOSED LOFT ROOM WITH
ROOFLIGHT, FRONT PORCH
AND ALTERATIONS

SCALE: 1:100@A3

DWG NO HD/HR/0121/PL03