



NO 119

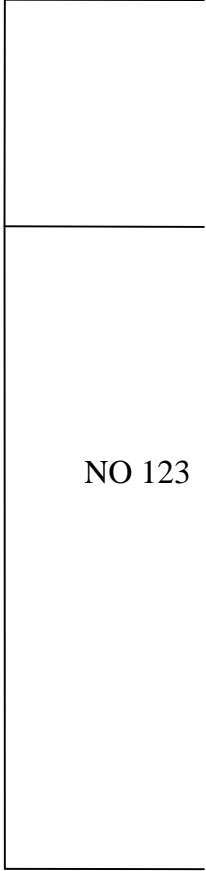


NO 123

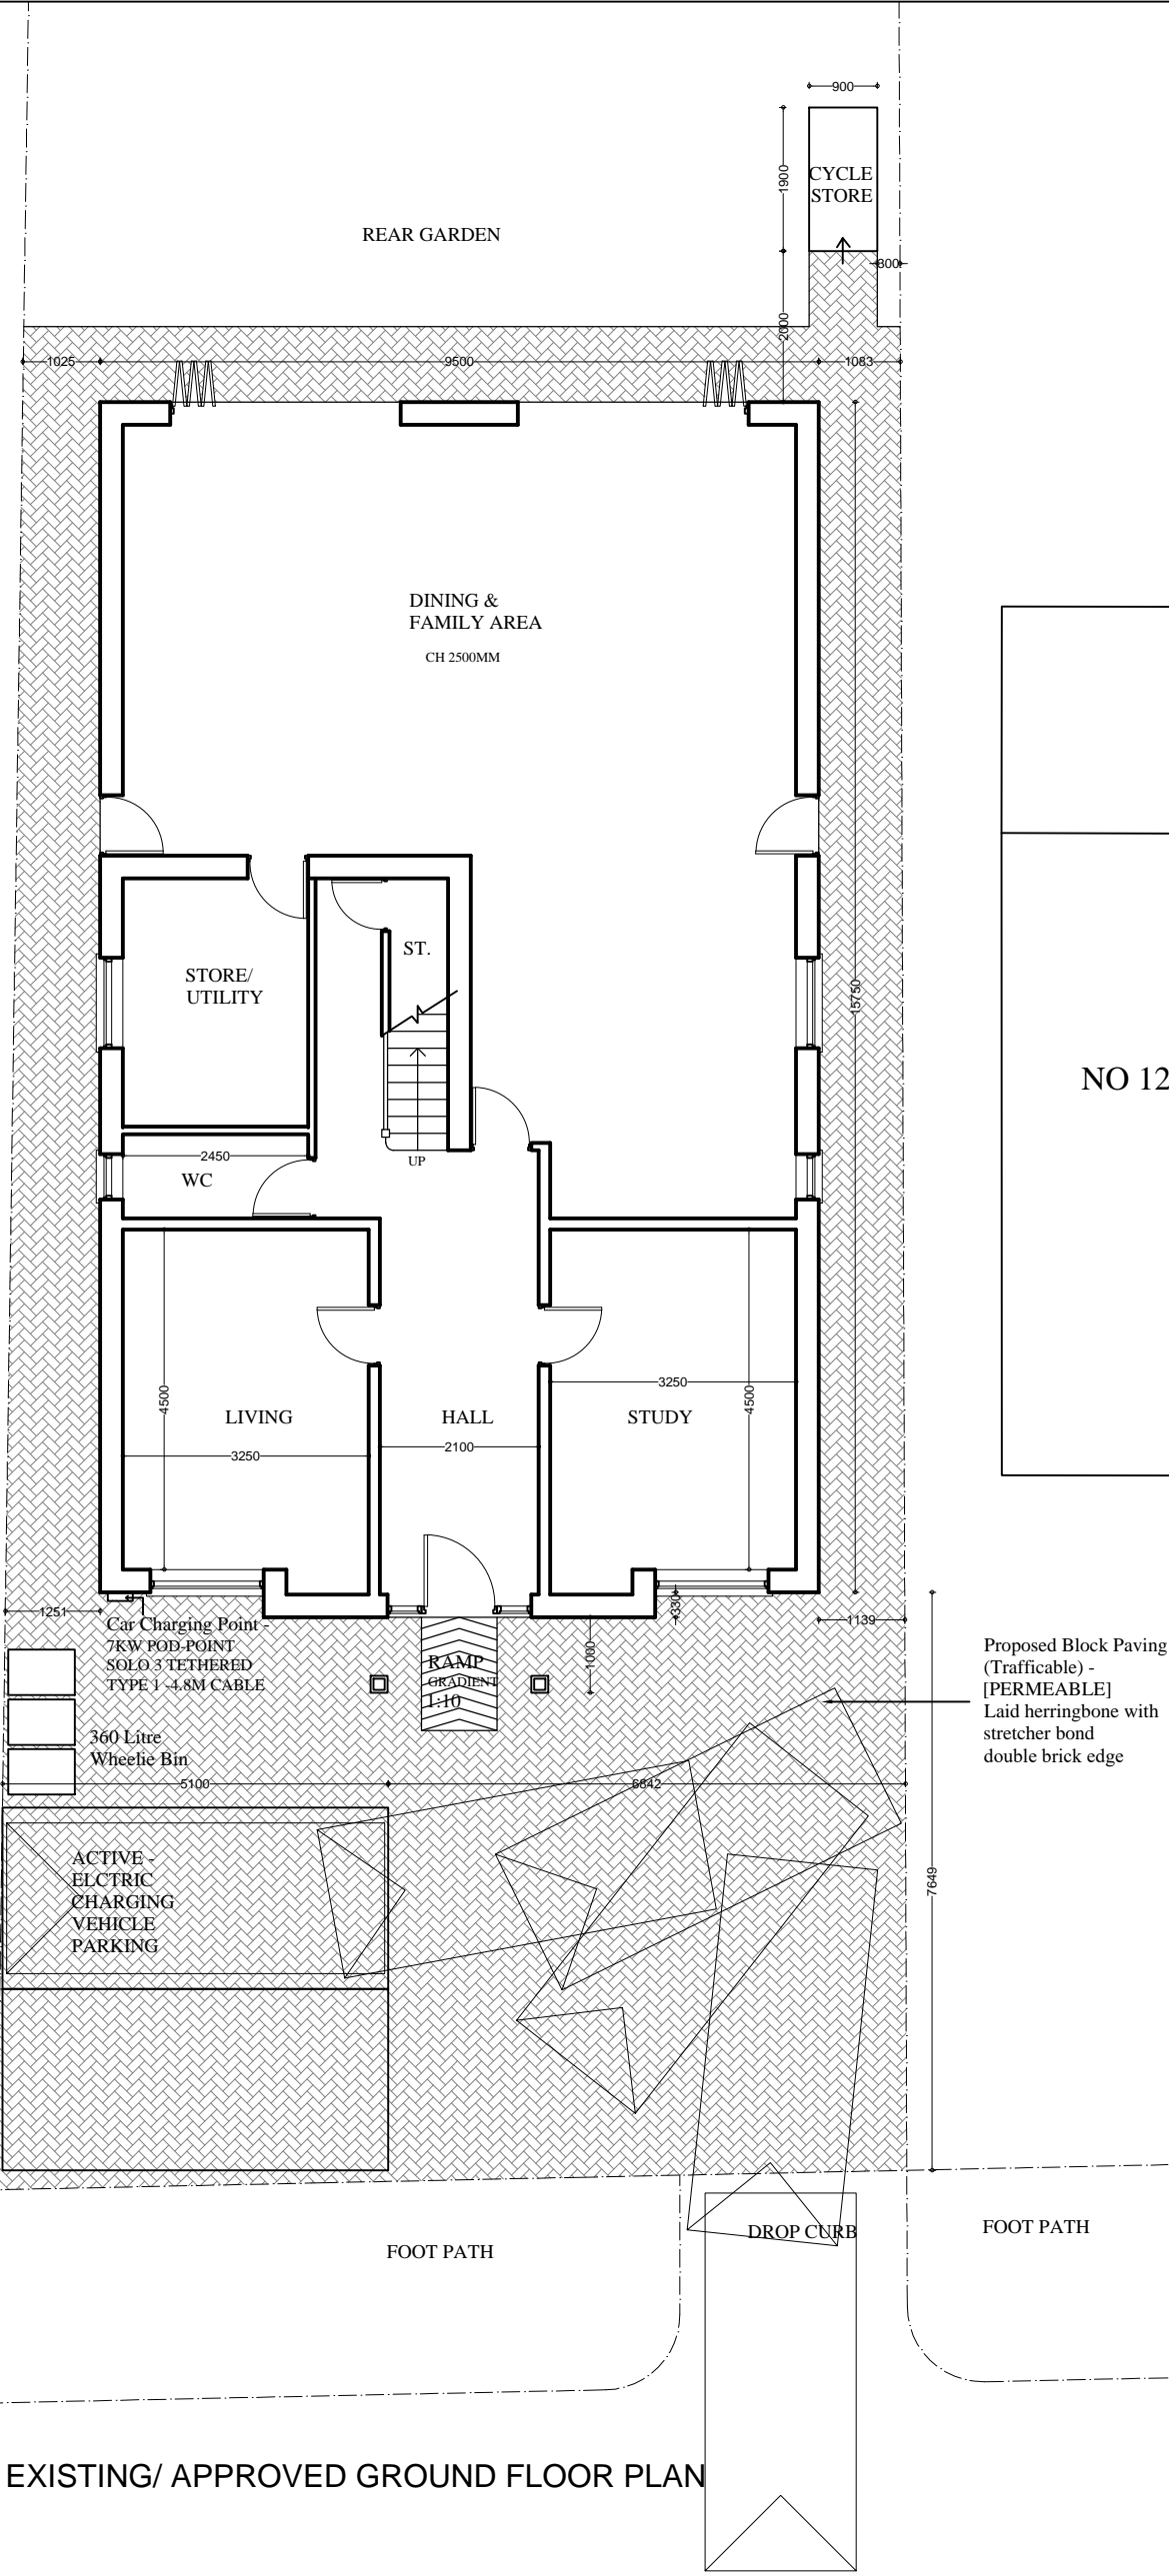

SCALE IN METRES

1 : 100

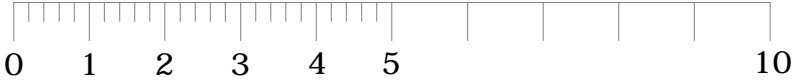

SCALE:

121, HARLINGTON ROAD,
UXBRIDGE, UB8 3JA

TITLE:
PROPOSED LOFT ROOM WITH
ROOFLIGHT, FRONT PORCH
AND ALTERATIONS

1:100@A3

DWG NO HD/HR/0121/PL01