


TYPICAL SECTION

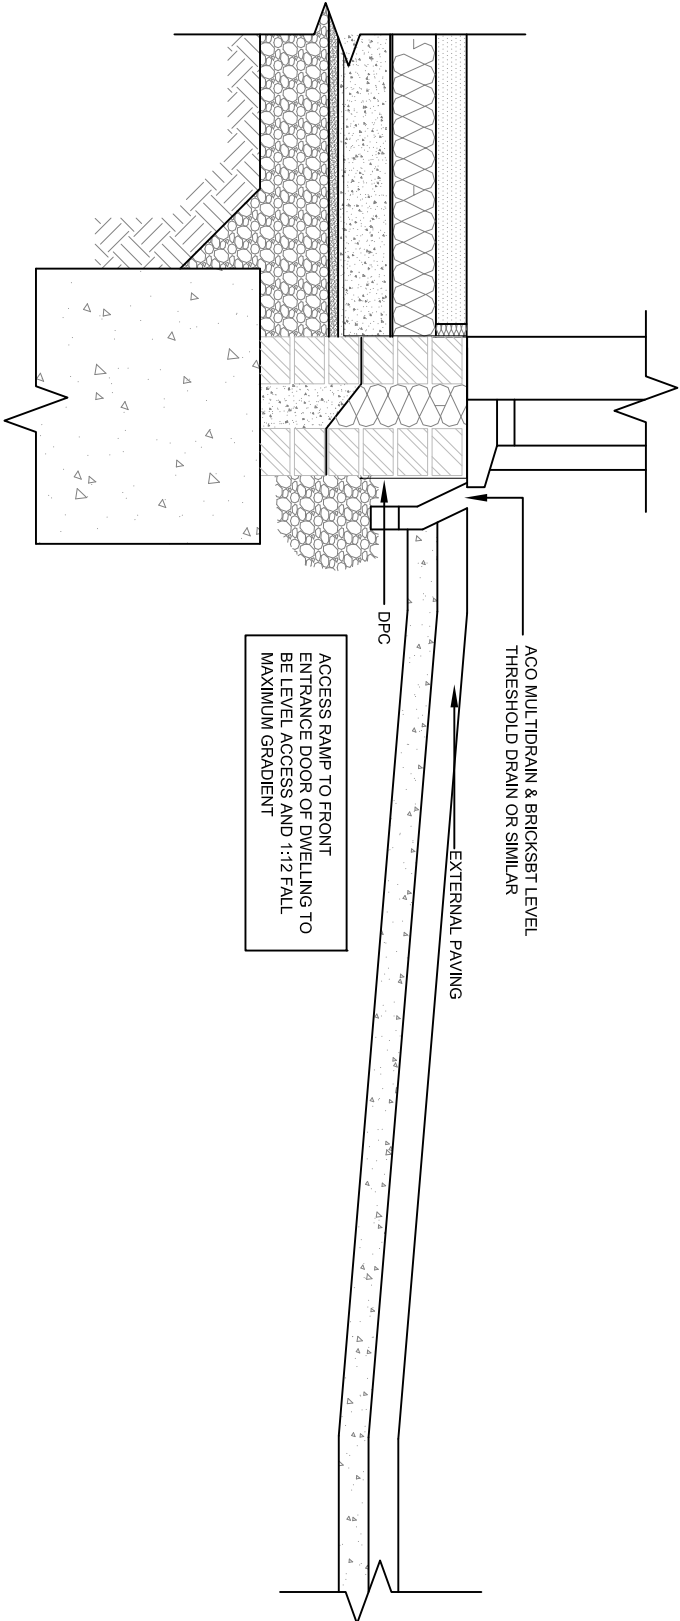

TYPICAL ACCESS DETAIL

121, HARLINGTON ROAD,
UXBRIDGE, UB8 3JA

TITLE:
PROPOSED NEW DWELLING
PLANNING CONDITION

SCALE: 1:50@A3

DWG NO

SD0121/CND-3