



Materials

- | | | | | | |
|-------|---|-----------------------------------|---------------|---|------------|
| Roof | - | Dark brown roof tiles | Windows | - | White UPVc |
| Walls | - | Facing brickwork and white render | Doors | - | White UPVc |
| | | | RWP & Gutters | - | Black UPVc |

01

01 EXG ELEV FRONT

Scale: 1:100



02

02 EXG ELEV REAR


Scale: 1:100

Purpose - Householder planning application

© SSK architects owns the copyright of this drawing which must not be reproduced in whole or part without the written permission.	PROJECT: 24 St. Lawrence Dr, Pinner, HA5 2RU	DATE: 20/08/2024
	DWG NO: EXG ELEV	REVISION: 06



tel : 0796 222 3141
email : sandeep@sskarchitects.co.uk

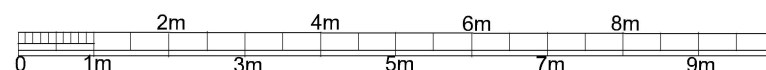

scale - 1 : 100 @ A3

EXISTING