



1 01 EXG ELEV SIDE
Scale: 1:100

Materials

- Roof - Dark brown roof tiles
- Walls - Facing brickwork and white render


- Windows - White UPVc
- Doors - White UPVc
- RWP & Gutters - Black UPVc



2 02 EXG ELEV SIDE
Scale: 1:100



tel : 0796 222 3141
email : sandeep@sskarchitects.co.uk

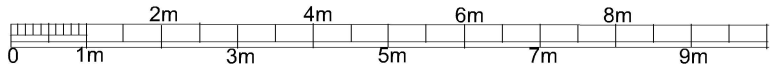

scale - 1 : 100 @ A3

Purpose - Householder planning application

All dimensions to be checked on site. All omissions & discrepancies to be reported to the designer.	PROJECT: 24 St. Lawrence Dr, Pinner, HA5 2RU	DATE: 20/08/2024
© SSK architects owns the copyright of this drawing which must not be reproduced in whole or part without the written permission.	DWG NO: EXG ELEV	REVISION: 07

EXISTING