


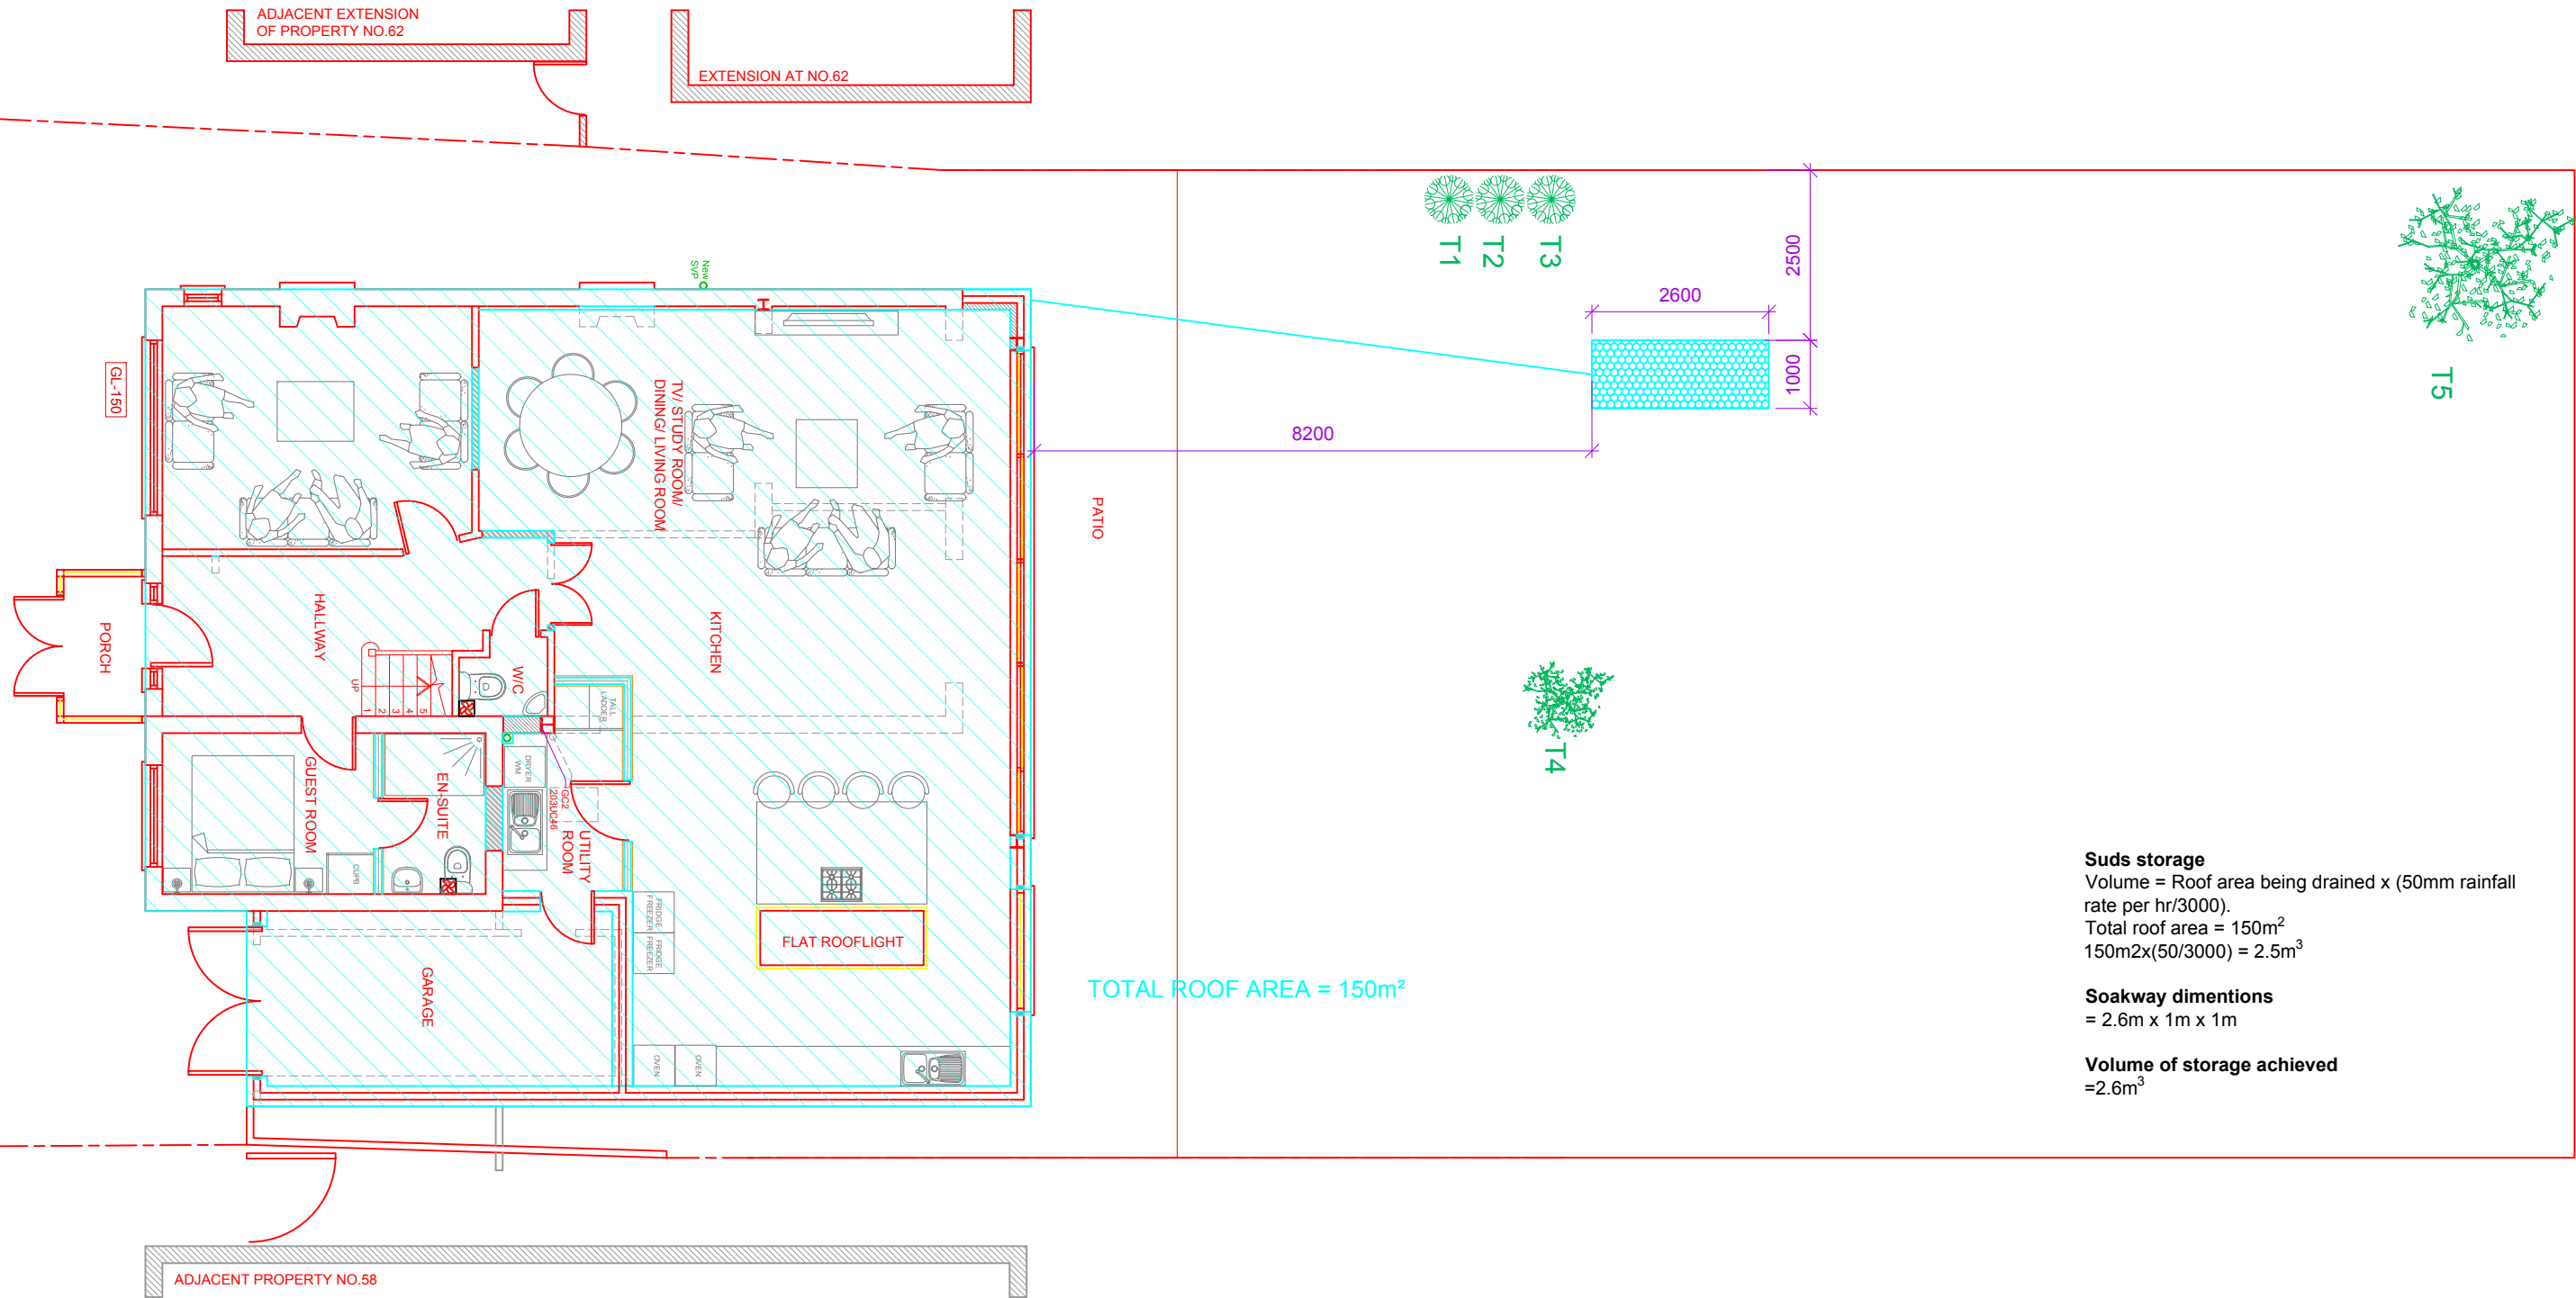

Suds storage
Volume = Roof area being drained x (50mm rainfall rate per hr/3000).
Total roof area = 150m²
150m²x(50/3000) = 2.5m³

Soakway dimentions
= 2.6m x 1m x 1m

Volume of storage achieved
≈2.6m³



Client		
Project 60 Breakspear Road South Ickenham UB10 8HE		
Drawing Title PROPOSED SOAKAWAY		
Drawing Title 060BR-FRA-01 Rev. -		
Drawn By: B PATEL	Scale: 1/100	Date: 31/05/2022

LONDON INTERIORS
UNIT 8
BOWMAN TRADING
ESTATE
WESTMORELAND ROAD
LONDON NW9 9RL