



PROPOSED SIDE ELEVATION

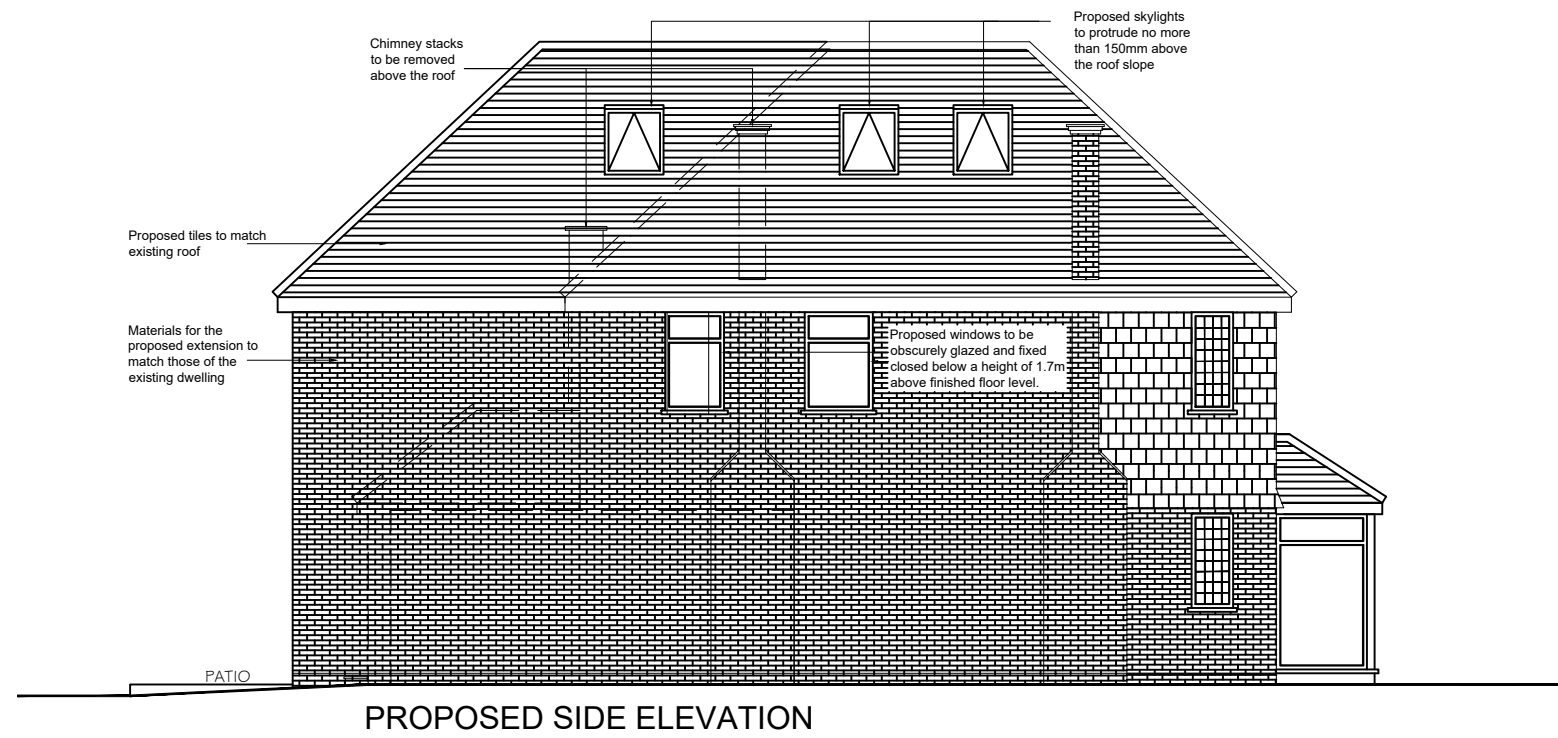

PROPOSED SIDE ELEVATION

SCALE: 1:100

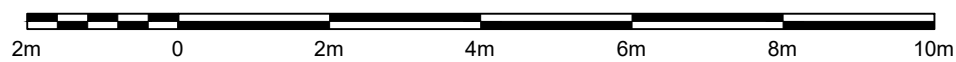

Client	MRS AVRUTI SHAH	
	LONDON INTERIORS UNIT 8 BOWMAN TRADING ESTATE WESTMORELAND ROAD LONDON NW9 9RL	
Project	60 BREAKSPEAR ROAD SOUTH ICKENHAM, UXBRIDGE UB10 8HE	
Drawing Title	PROPOSED SIDE ELEVATION	
Drawing Title	PR22-061g	Rev.
Drawn By:	Scale:	Date:
B PATEL	1/100	23/05/2022