




1 Site Plan
1:200

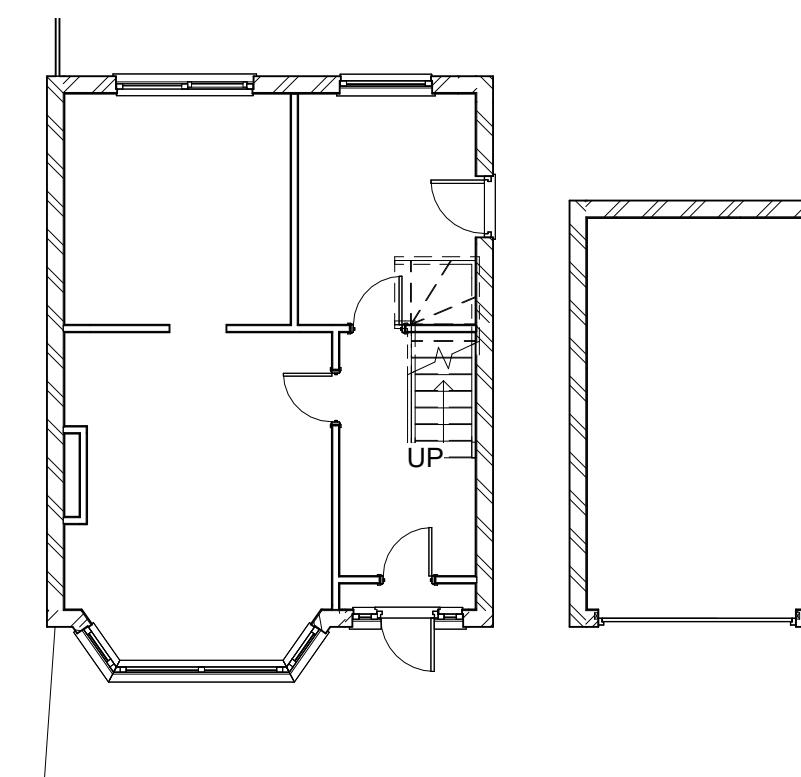


2 Ground Floor
1:100

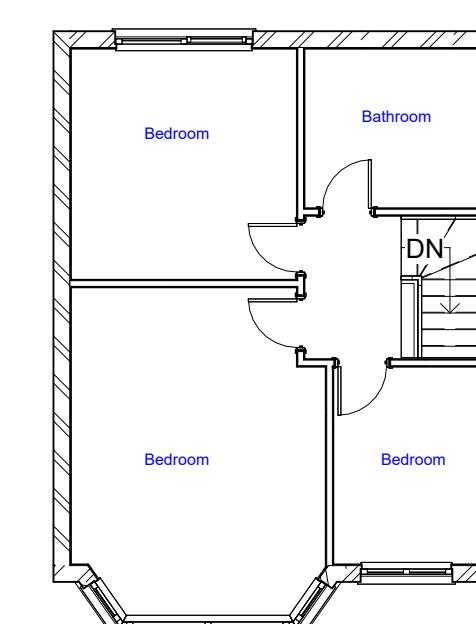


3 First Floor
1:100

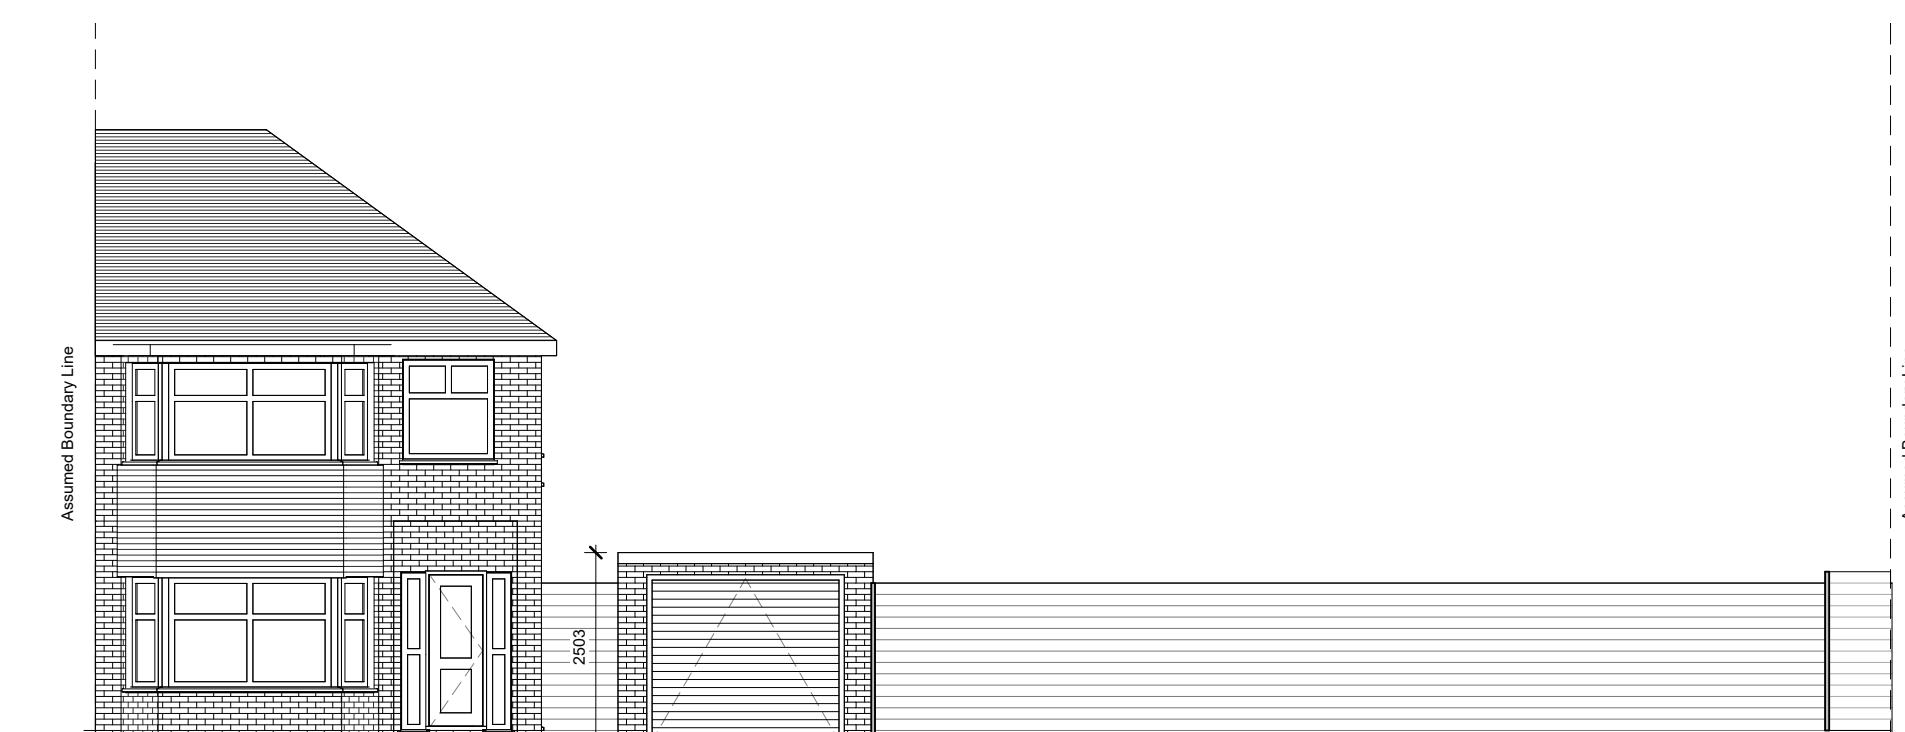


4 Front Elevation
1:100

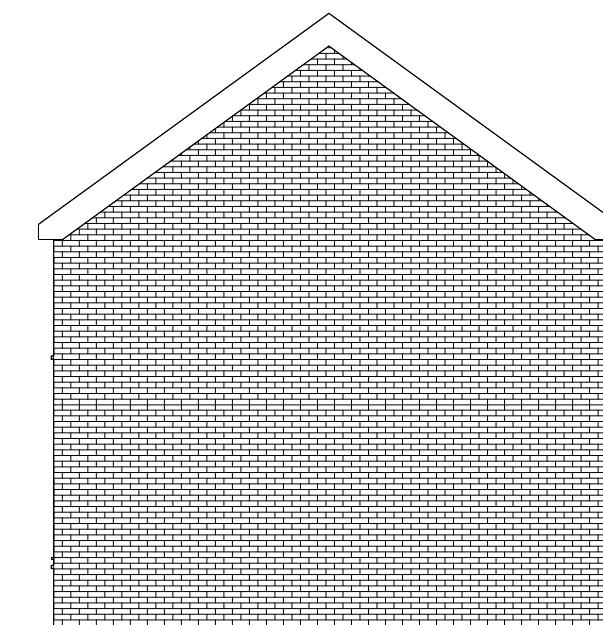


5 Left Elevation
1:100

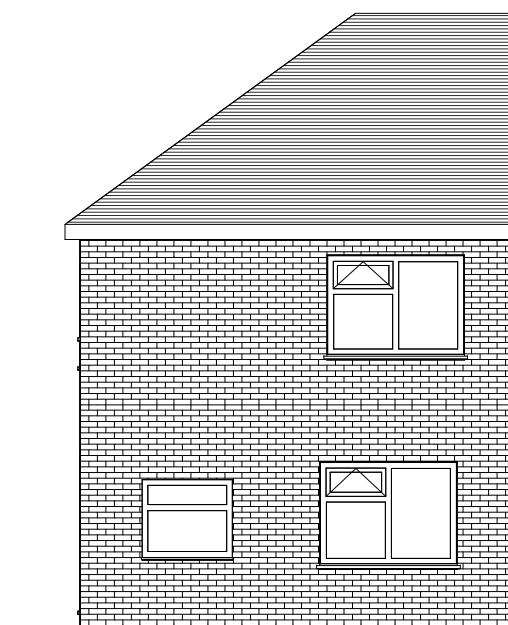

6 Rear Elevation
1:100

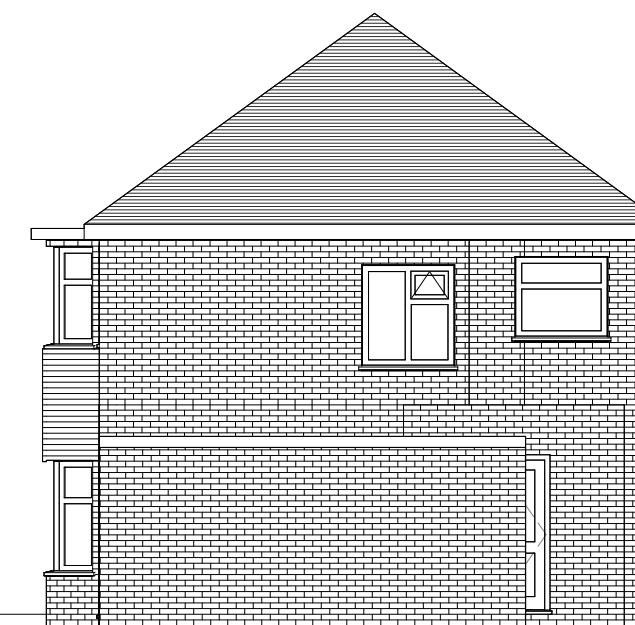

7 Right Elevation
1:100

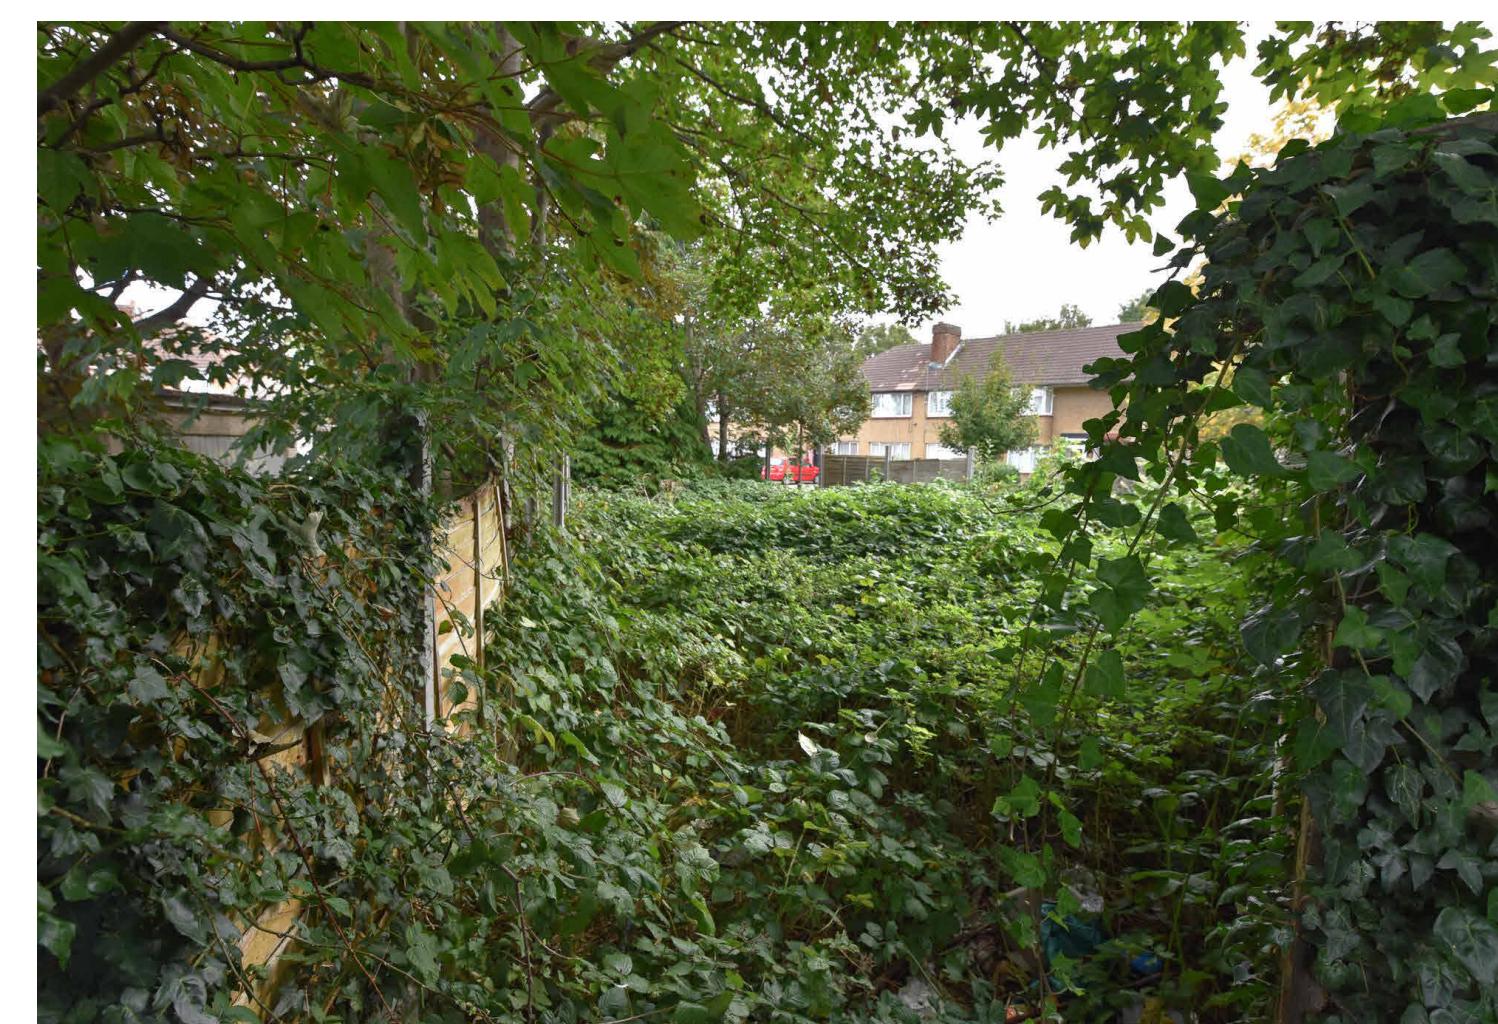







Design | Project Management | Build

info@origincustomhomes.com

www.origincustomhomes.com

Daniel	
179 Berwick Avenue - Hayes	
Existing	
18/05/2022 10:50:13 AM	A101
Scale (iso - A1)	
1.50	0 2.5 5 m
1.00	0 5 10 m
1.200	0 10 20 m

General Notes
The contractor must check all dimensions on site before commencing work and discrepancies must be immediately reported to the architect.
All work must conform to current building regulations, BS Standards and NHBC standards. These drawings are to be used for the construction of the building only.
All dimensions are in millimetres unless stated otherwise. All materials are to be used and installed in strict accordance with the manufacturers' instructions and current building regulations. All drawings are copyright Origin Custom Homes. All intellectual property remains ownership of Origin Custom Homes.

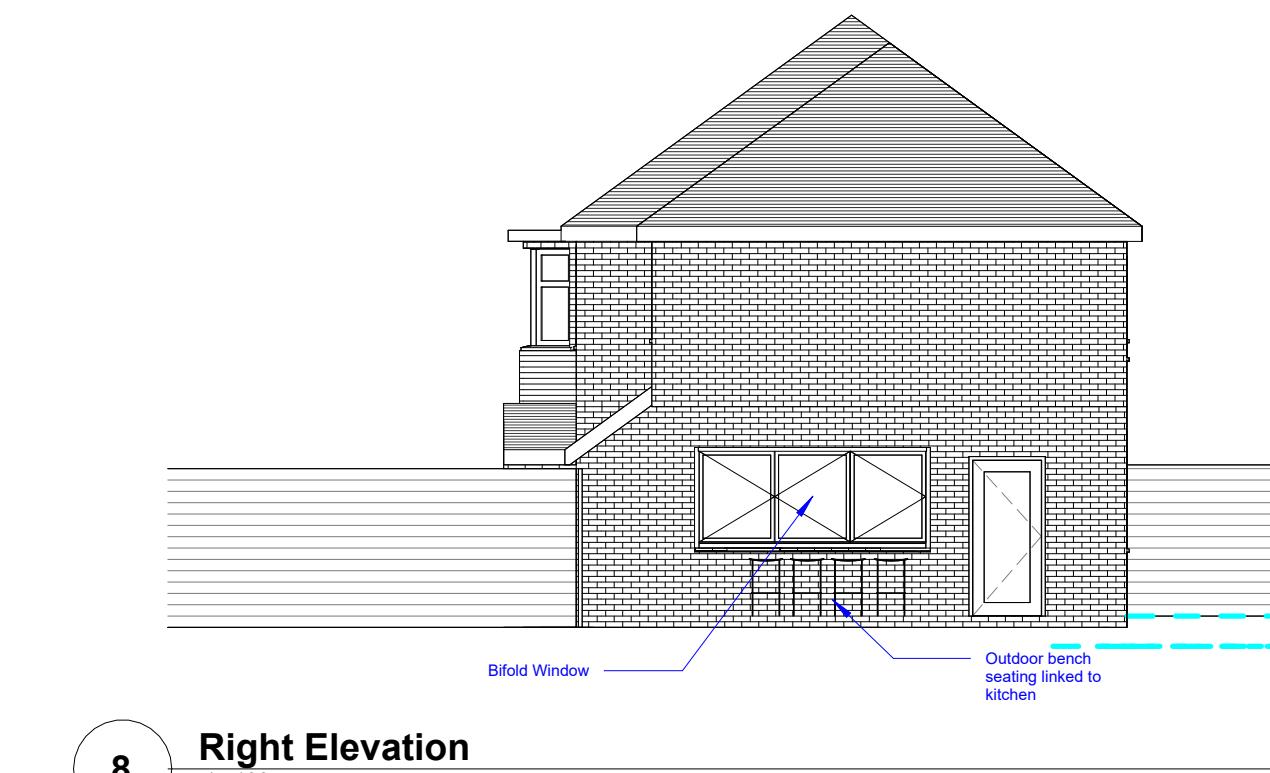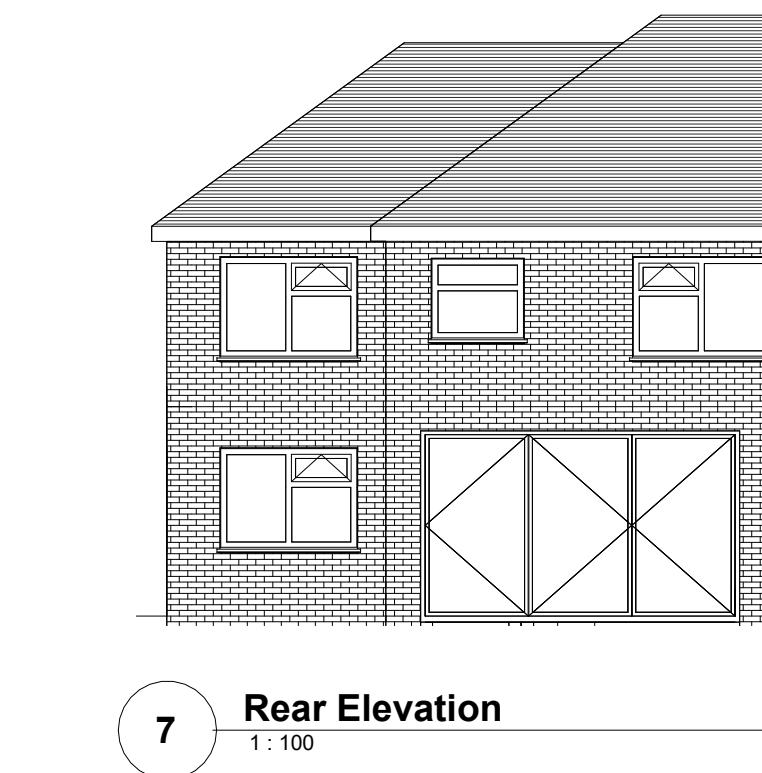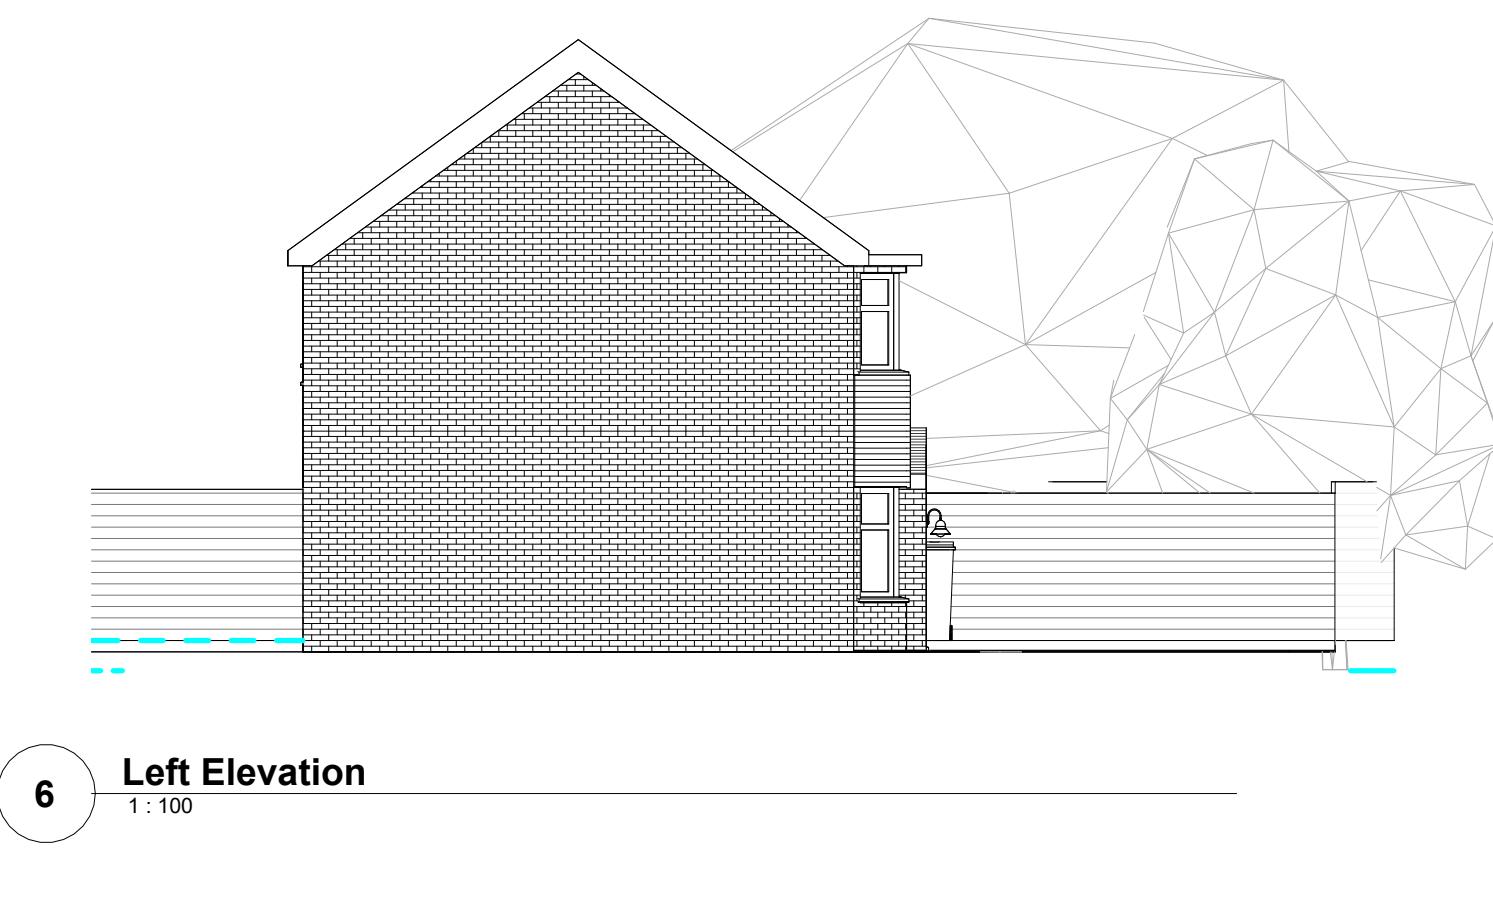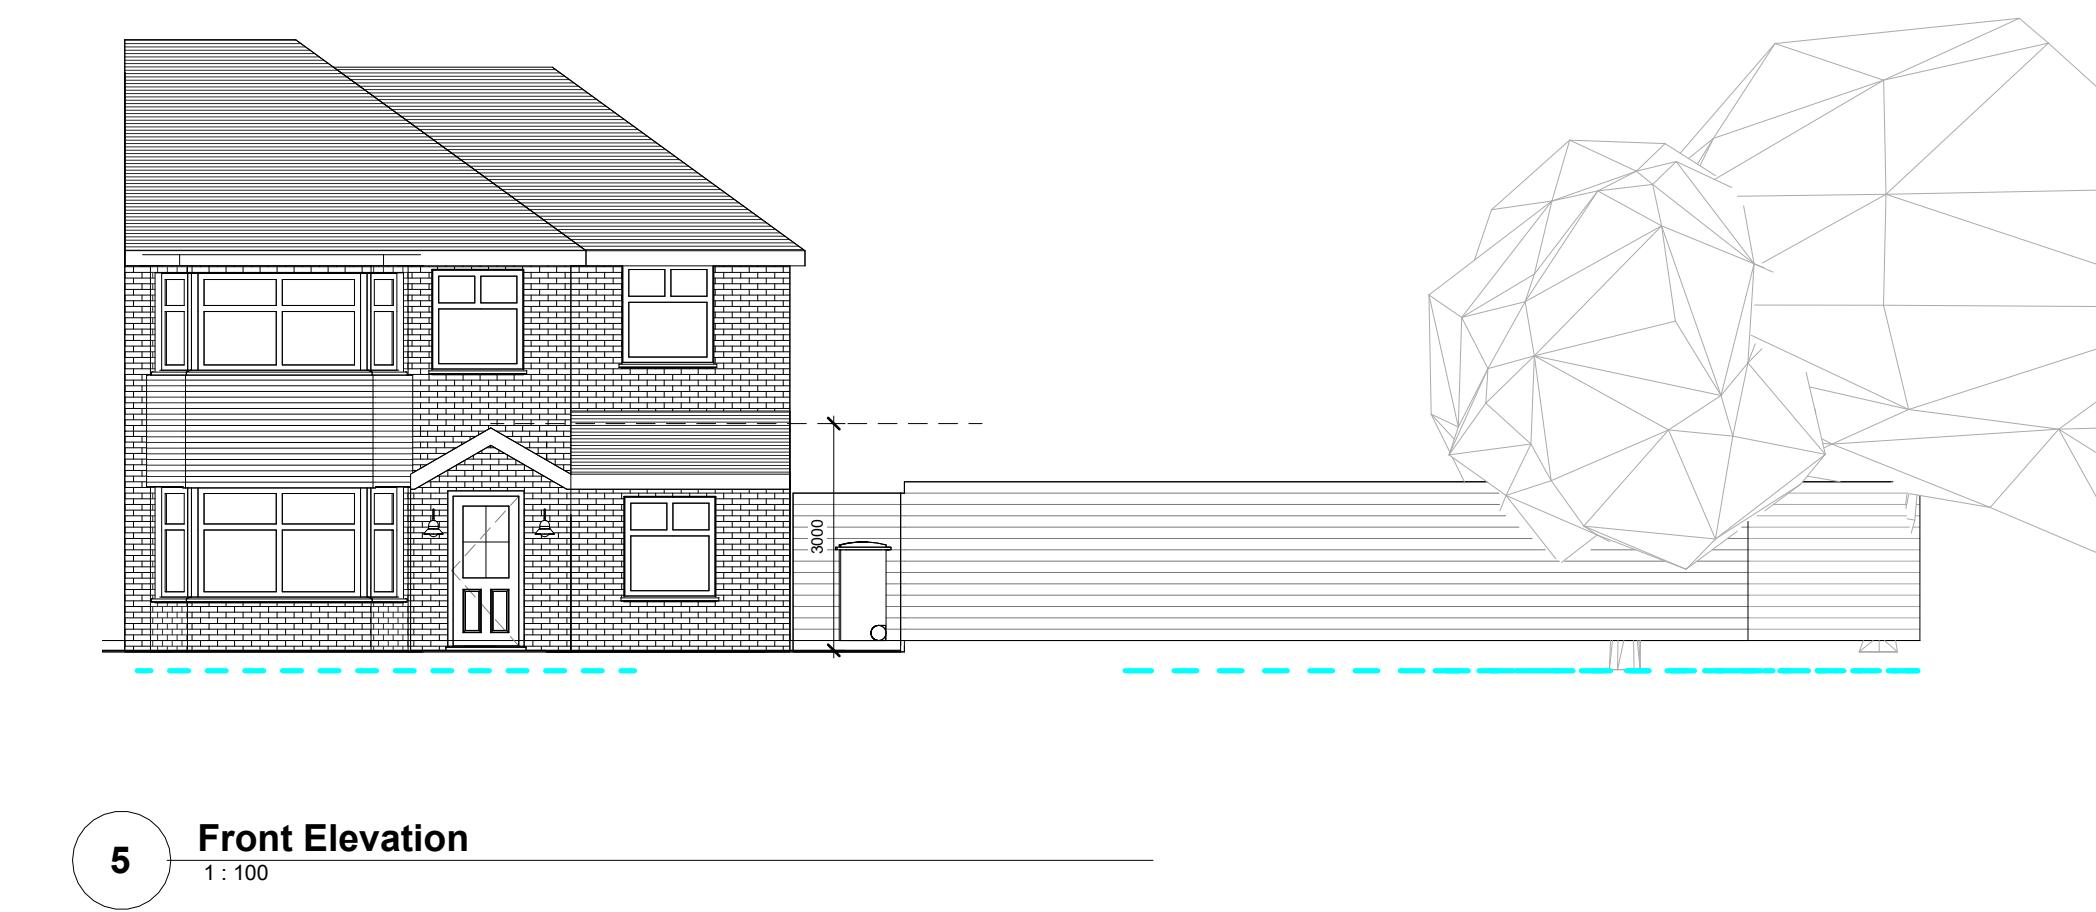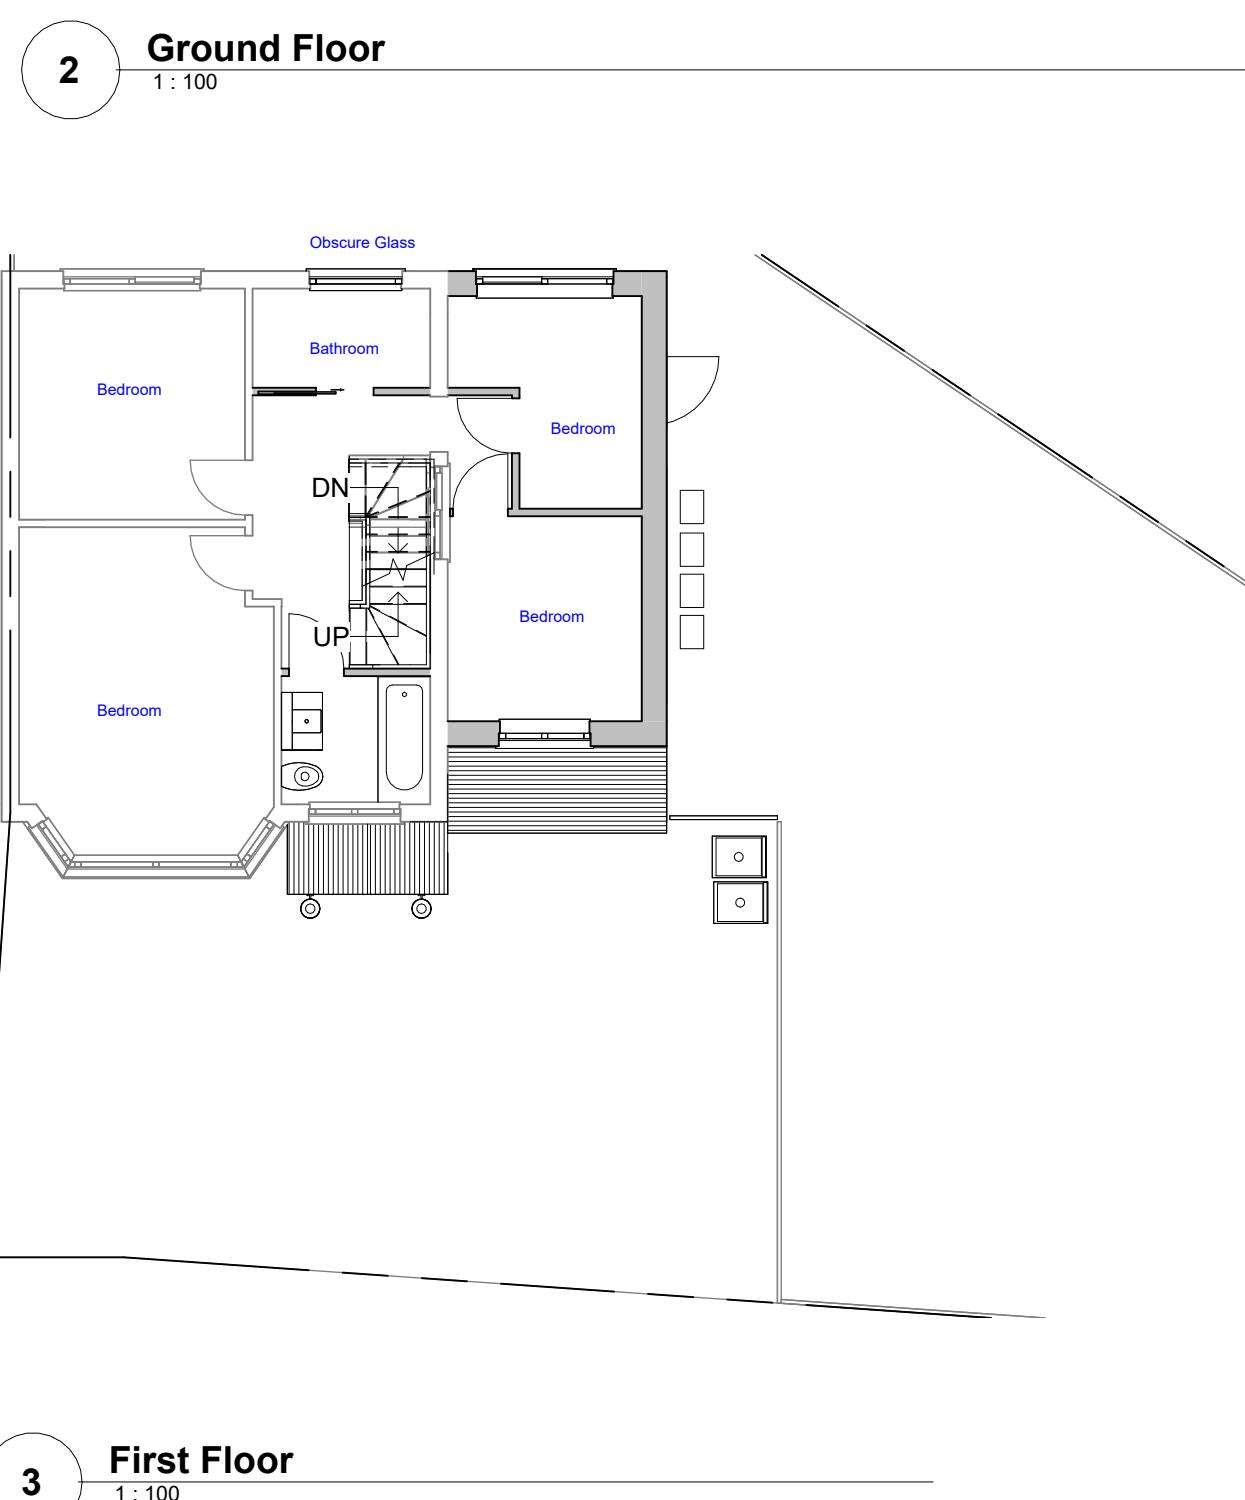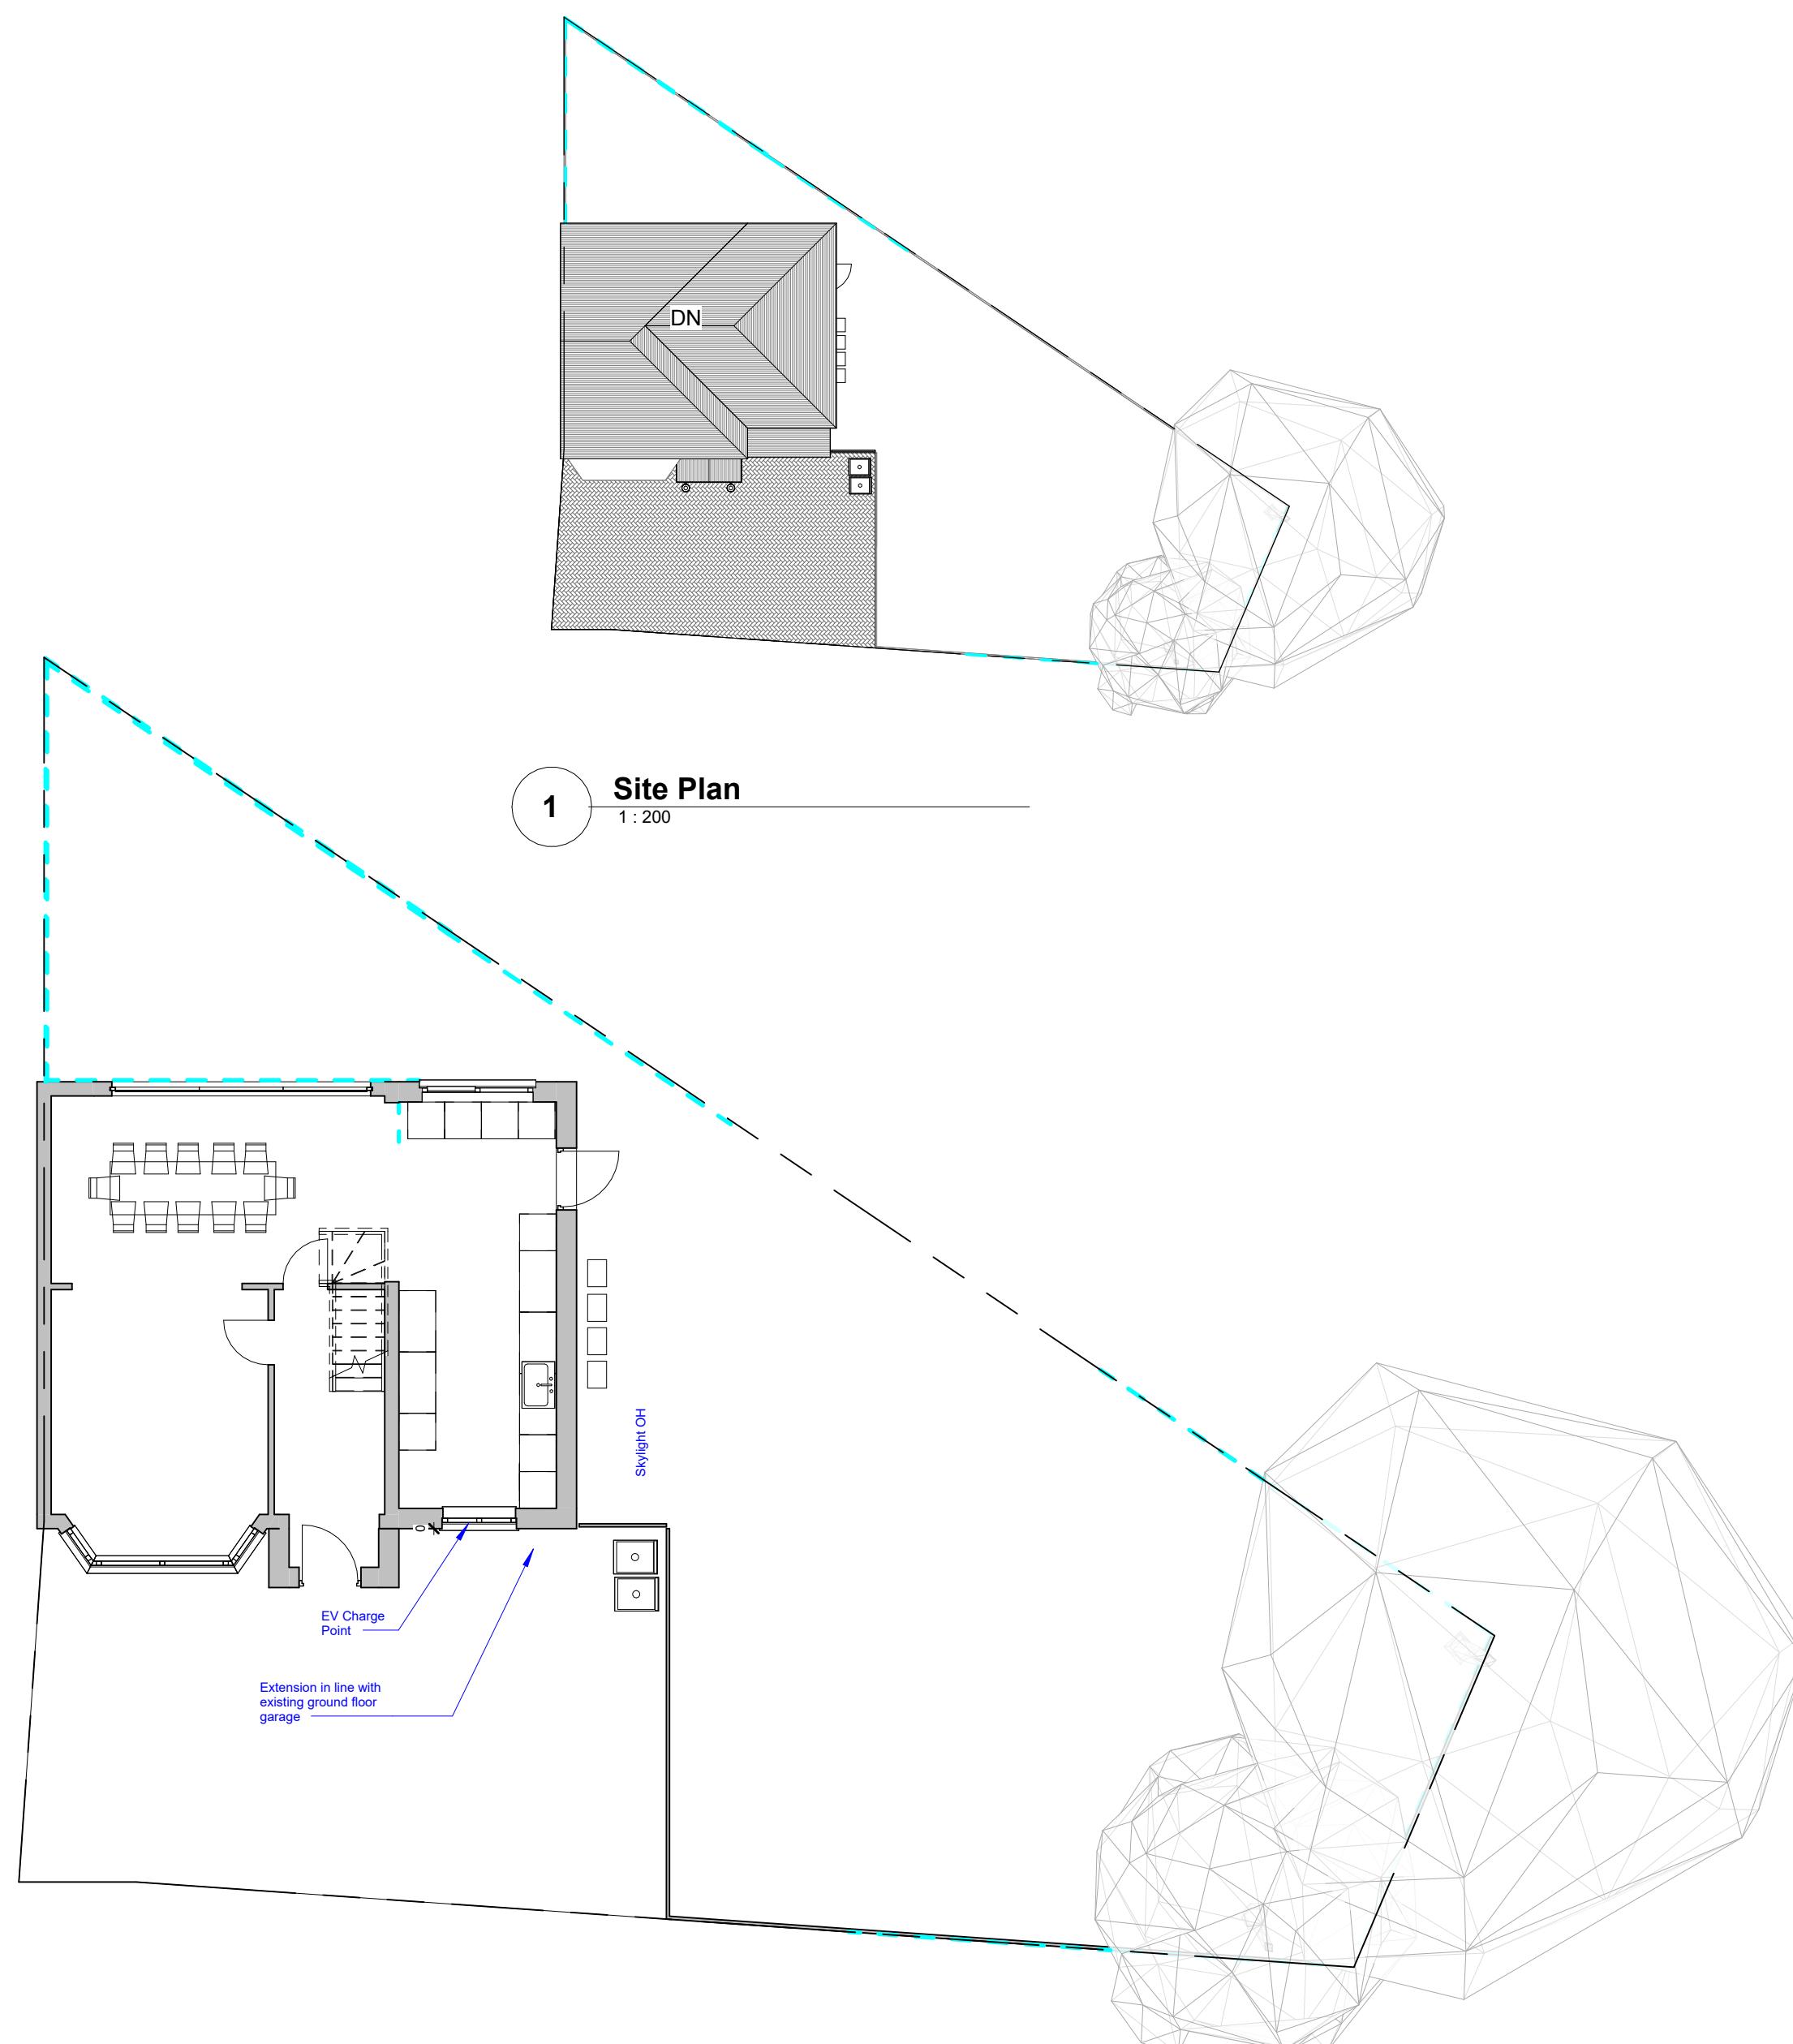

General Notes
The contractor must check all dimensions on site before commencing work and discrepancies must be immediately reported to the architect.
All work must conform to current building regulations, BS Standards and NHBC standards. These drawings are to be used for the construction of the building only.
All dimensions are in millimetres unless stated otherwise. All materials are to be used and installed in strict accordance with the manufacturers' instructions and current building regulations.
Copyright © Origin Custom Homes Ltd. All rights reserved. No part of this document may be reproduced without written permission from the copyright holder. All intellectual property remains ownership of Origin Custom Homes.

ORIGIN
CUSTOM HOMES
Design | Project Management | Build
info@origincustomhomes.com
www.origincustomhomes.com

Daniel
179 Berwick Avenue - Hayes
Proposed
18/05/2022 10:50:14 AM
A102
Scale (iso - A1)
1.50 0 2.5 5 m
1.100 0 5 10 m
1.200 0 10 20 m