


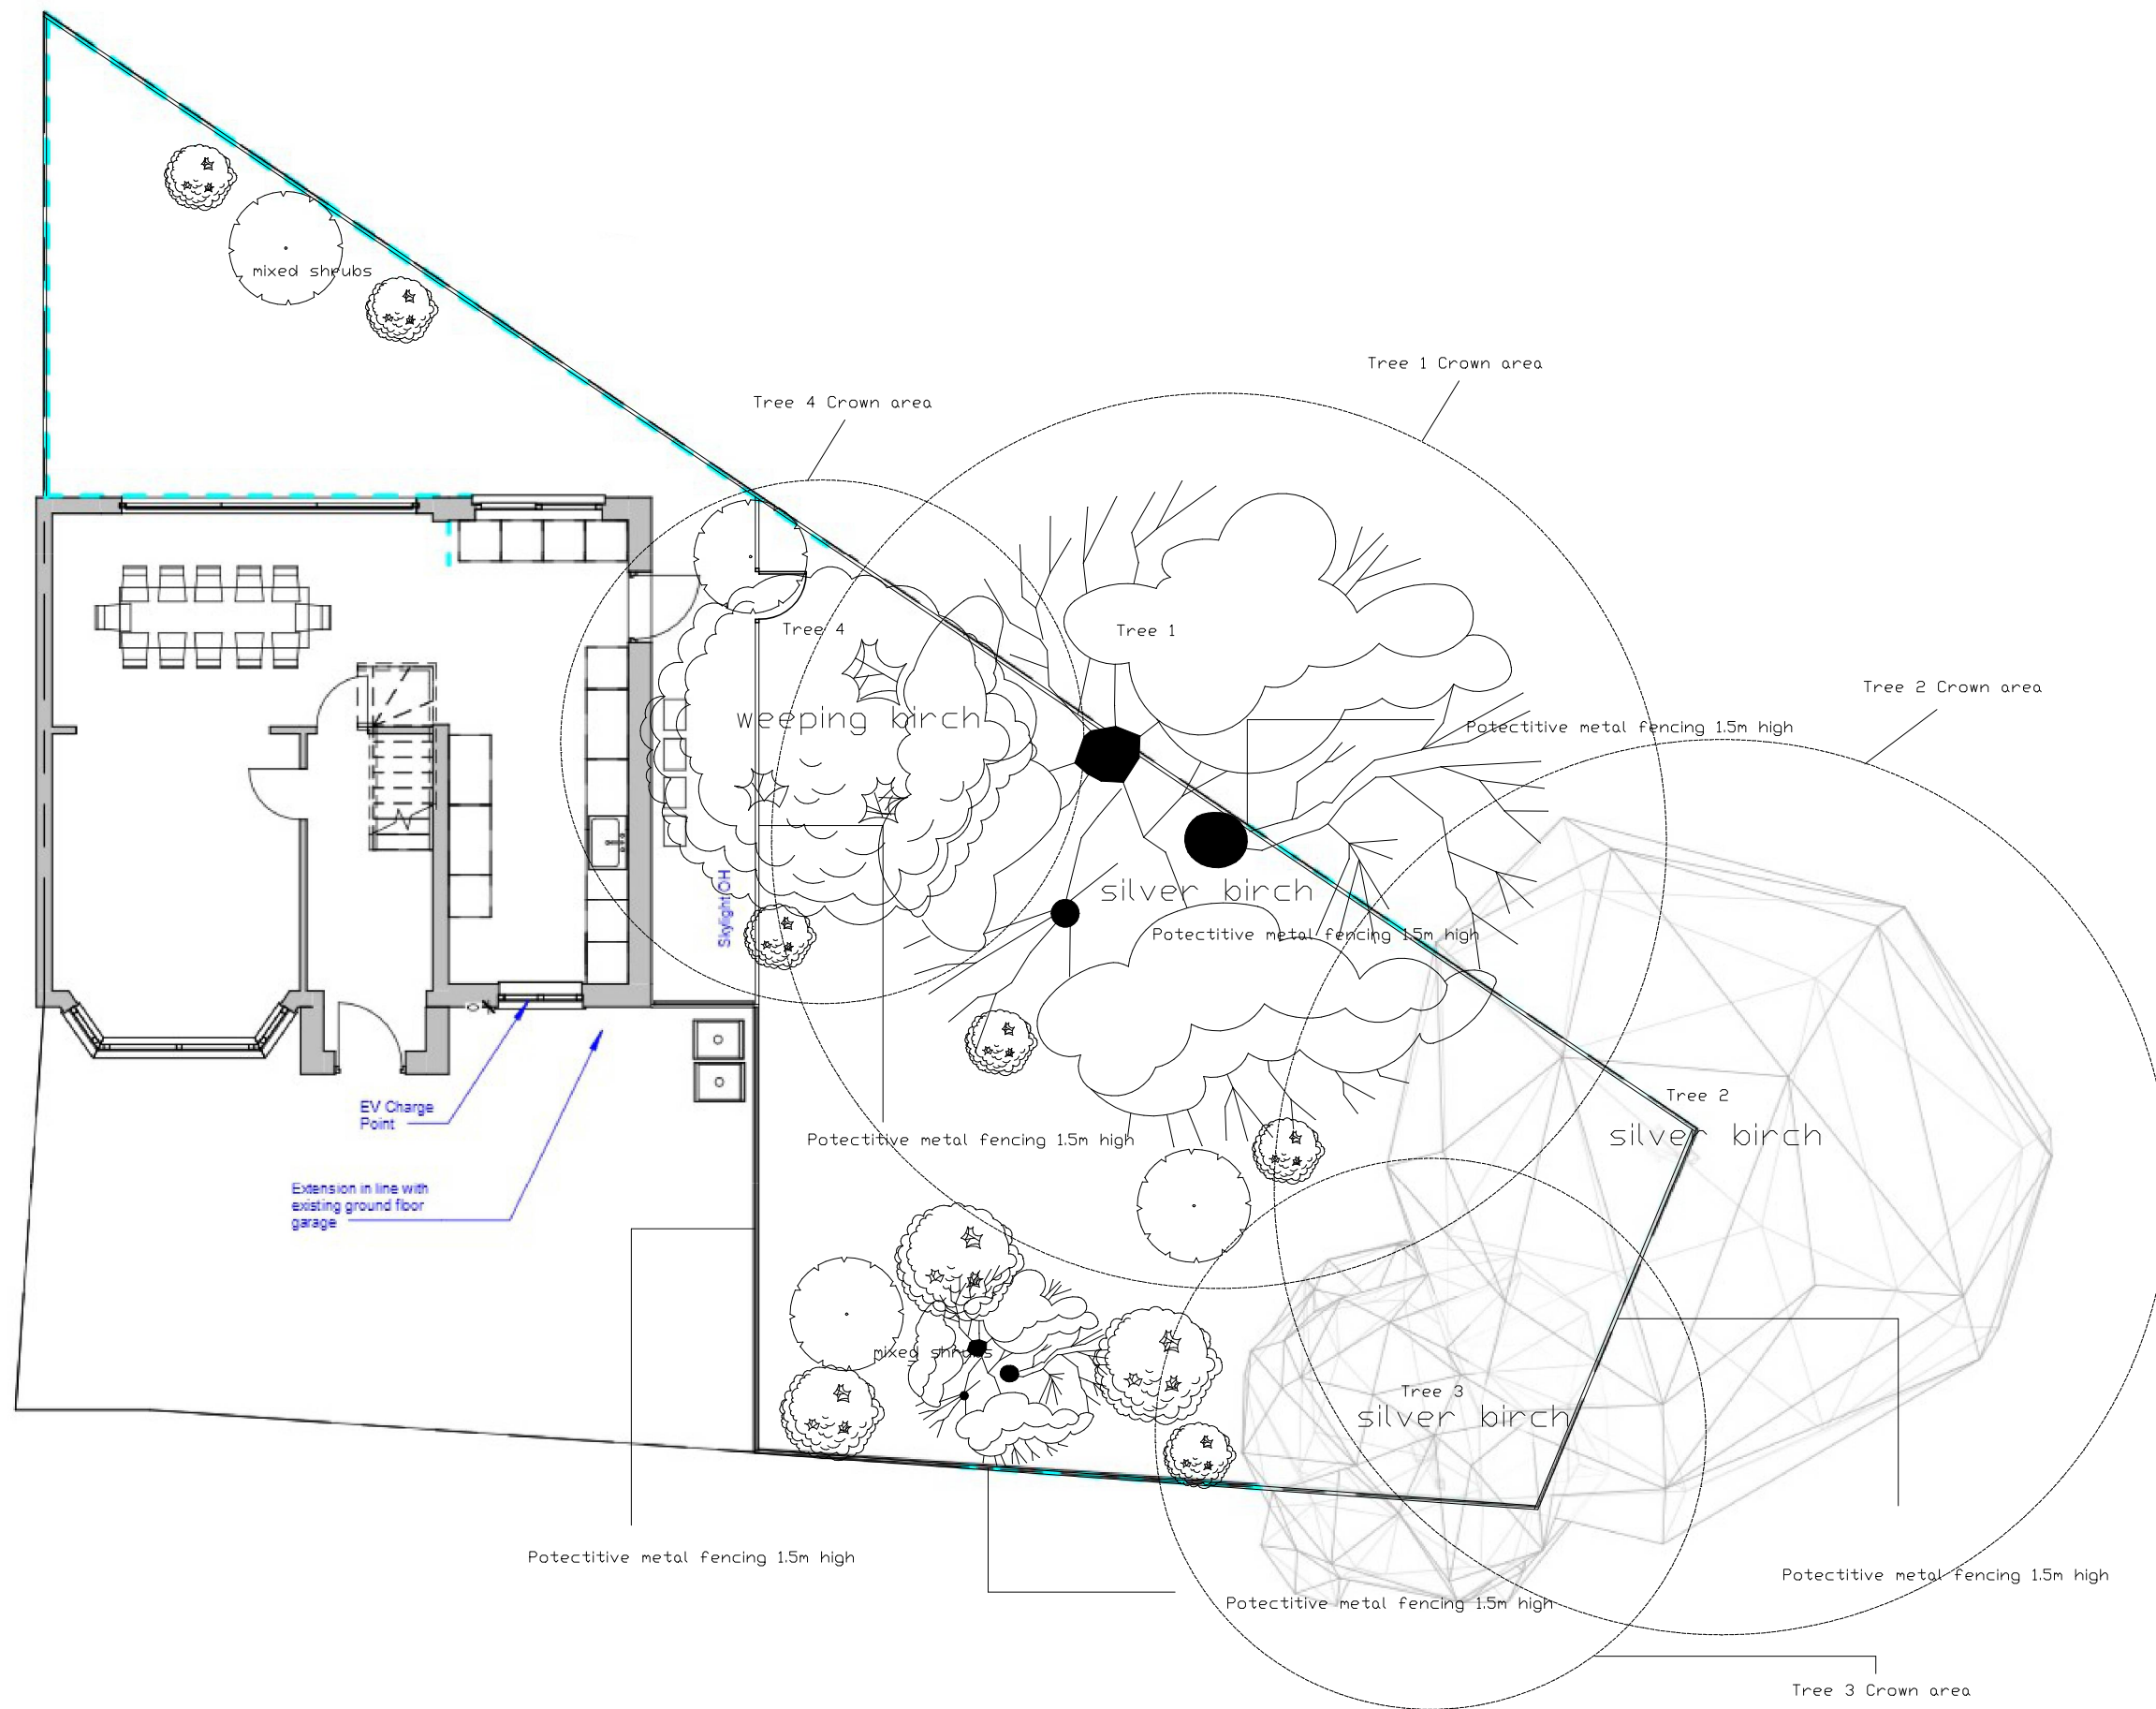

Proposed fencing & tree plan 1:100

Application:		
HPA for erection of two storey side extension		
Site:	179 Berwick Avenue, Hayes, UB4 0NJ	Date: 25 th July 2024
		Drawn By: D.S
Scale:	1:100 @ A3	Drawing No: GTD1369-02A
G T DESIGNZ LTD <i>Building Designs & Technical services</i>		
GT Designz Ltd, 5th Floor, Hyde Park Hayes 3, 11 Millington Road, Hayes, UB3 4AZ.		Tel : 0208 212 7981 Mob : 07854 351 934 Email : enquiries@gtdesignzLtd.com