


— = Installed protective fence line

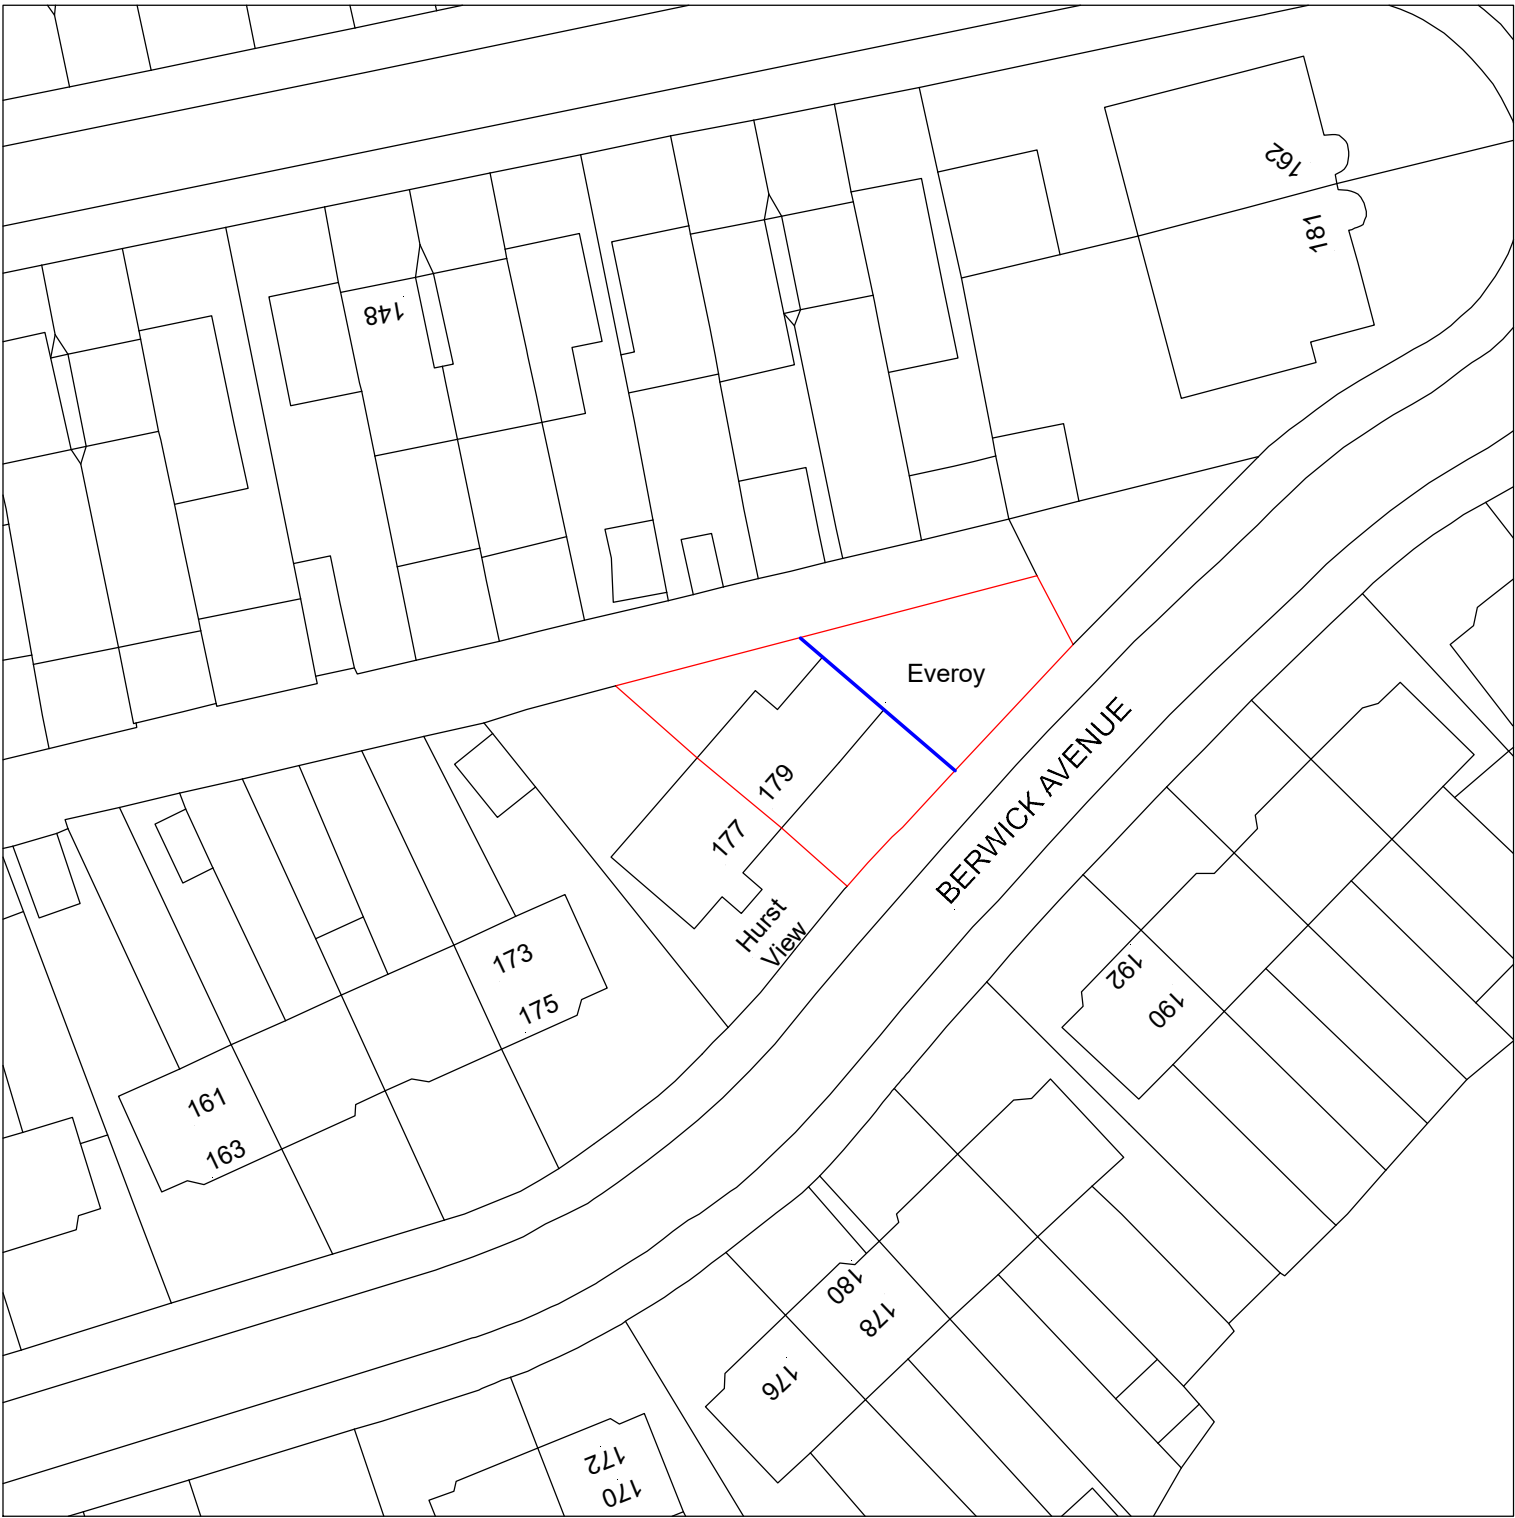

BLOCK PLAN
SCALE 1:500

Application:			
DOC – Planning condition 7 for application			
<u>25740/APP/2022/1772</u>			
Client:	Mr Ishaan Seth	Date:	14 th June 2024
Site:	179 Berwick Avenue, Hayes, UB4 0NJ	Drawn By:	Gurops Benning
Scale:	Refer to Drawing @ A3	Dwg.No:	GTD1247 – 01

G T DESIGNZ LTD			
<i>Building Designs & Technical services</i>			
GT Designz Ltd, Unit 1, Gethden House, Dawley Road Hayes, UB3 1EH		Tel :	0208 212 7981
		Mob :	07854 351 934
		Email :	enquiries@gtdesignzLtd.com