


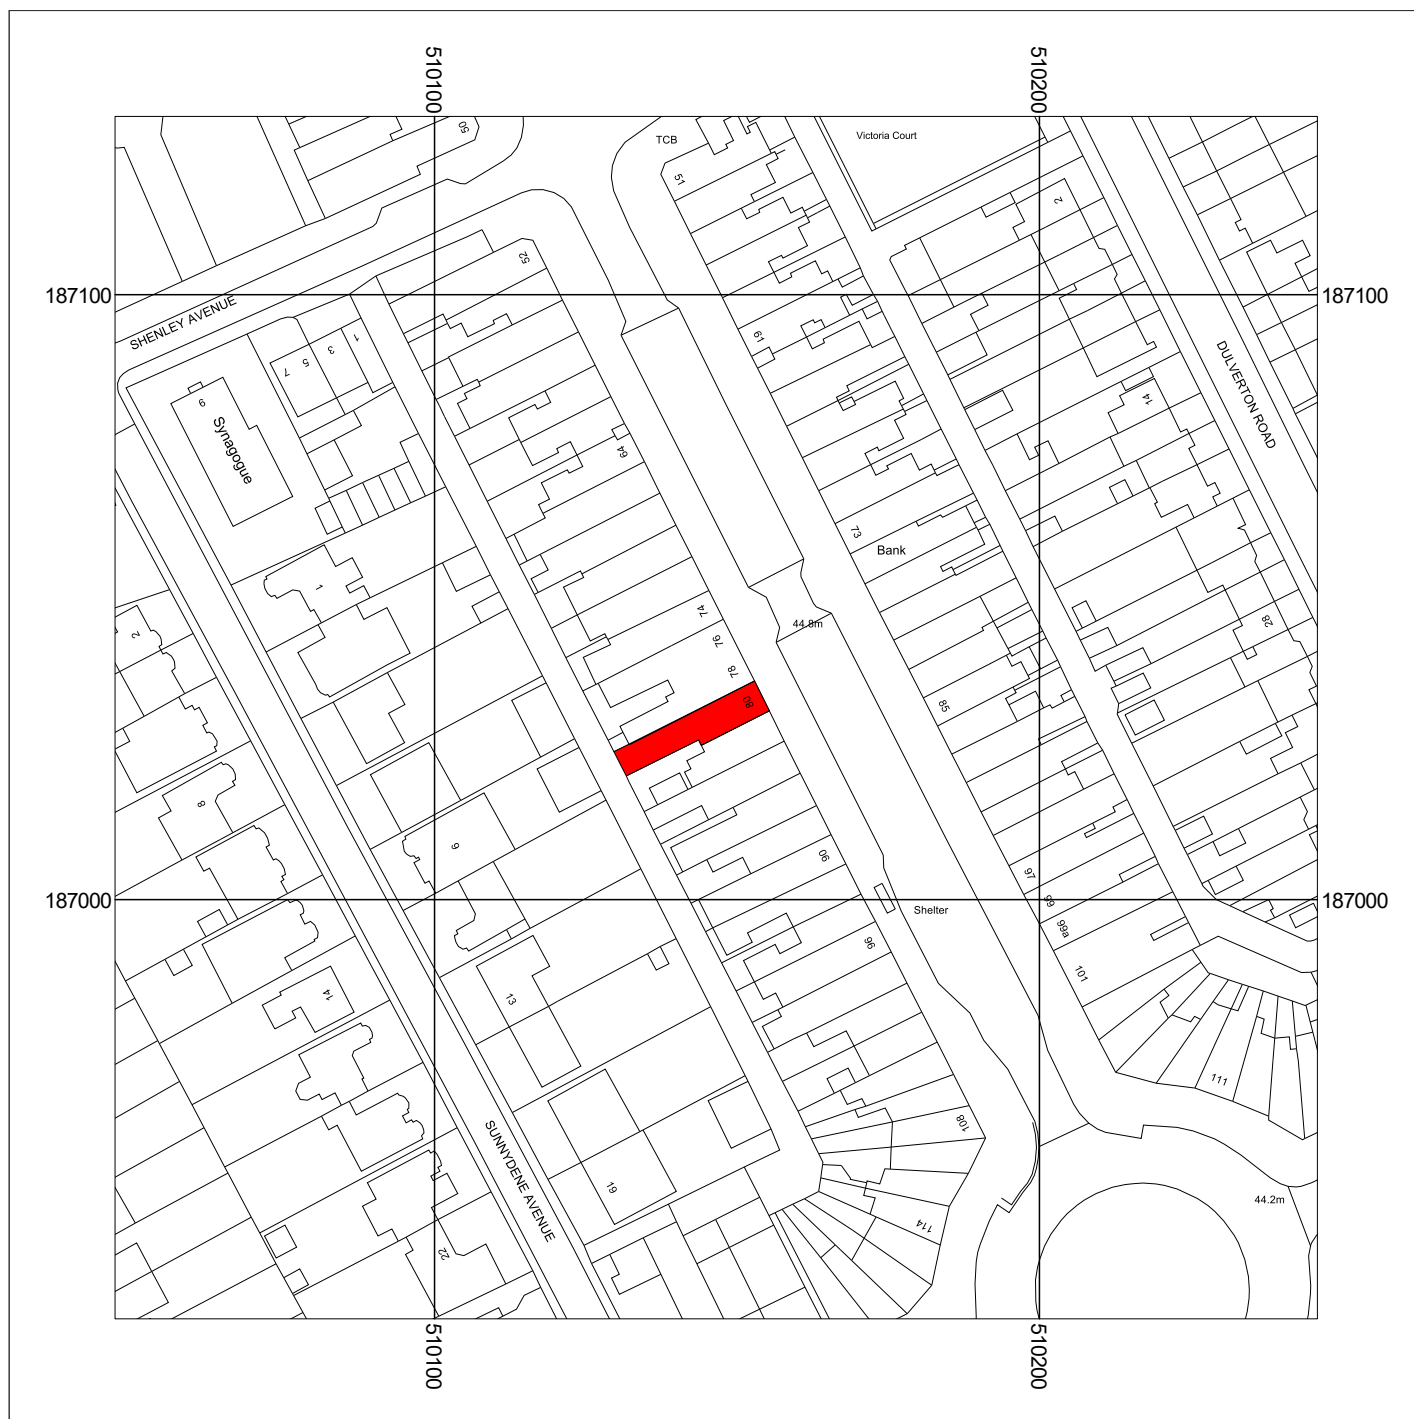

Metres
0 5 10 20 30 40 50
Scale: 1:1250



Supplied by: National Map Centre
License number: 100031961
Produced: 12/02/2020
Serial number: 2203960

80 Victoria Road
South Ruislip
HA4 0AL

Plot centre co-ordinates: 510147,187030
Download file: 80_VictoriaRoad.zip
Project name: 80_VictoriaRoad