



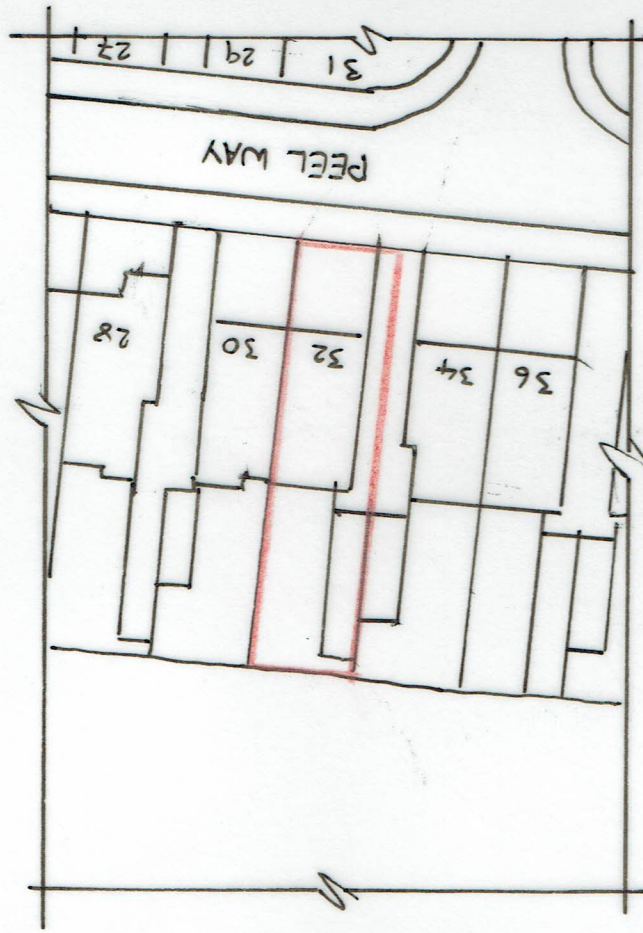

EXISTING

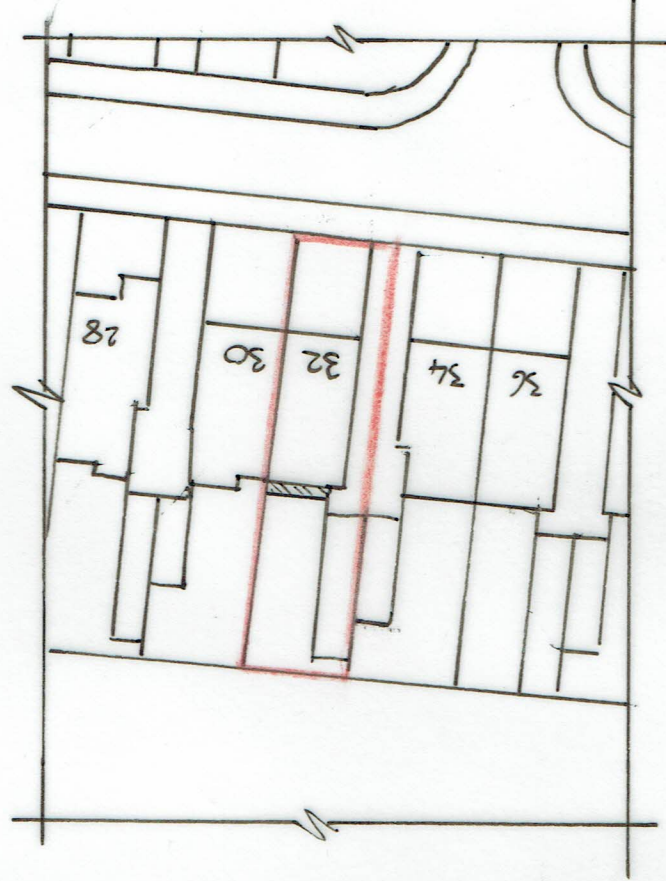

PROPOSED



JOB
NO. 32 PEEL WAY,
UXBRIDGE, UB8 3RN

TITLE
EXISTING AND PROPOSED
BLOCK PLANS

DRAWN YR CLIENT
DATE May 22 SCALE 1:500 @ A3

ECM Developers Ltd.
22 Queens Road,
Uxbridge,
Middx,
UB8 2NN

Email: ecm-developers@outlook.com

DRAWING NO.
0330-01-02

REV.

ECM Developers Ltd, Registration No. 09768314