




AWNING OUT

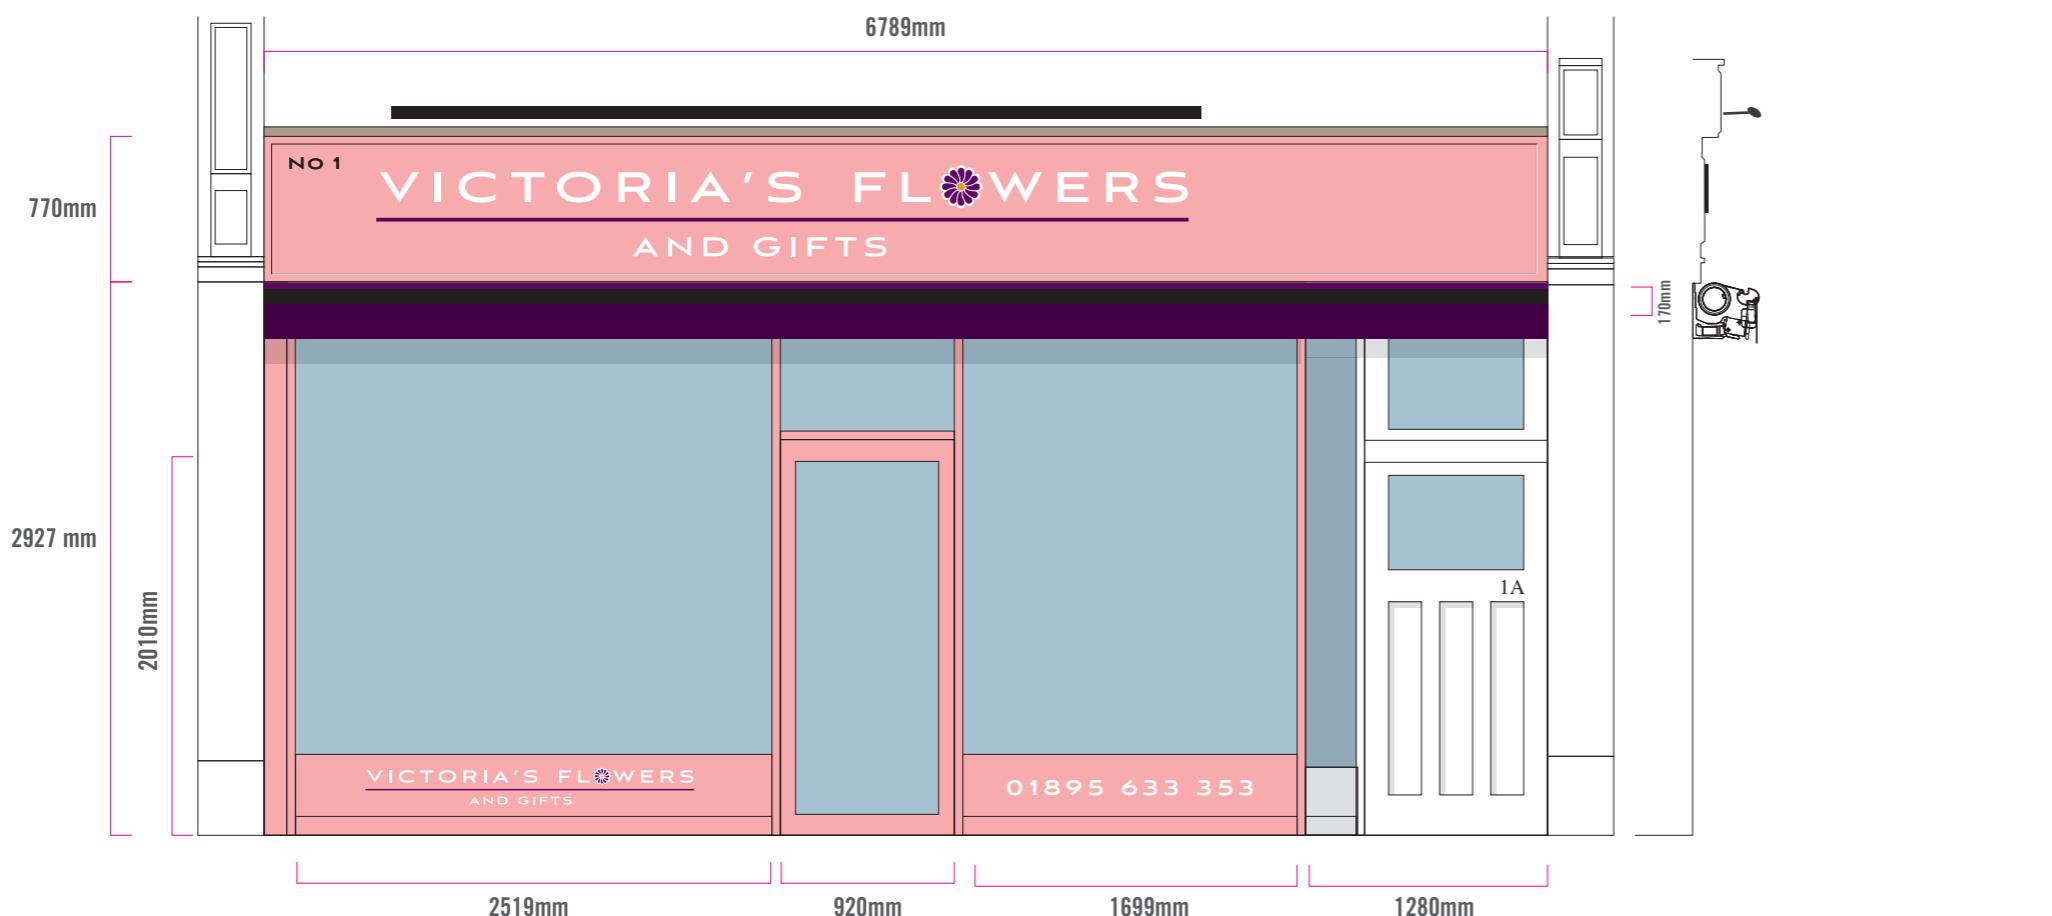

AWNING IN



VICTORIA'S FLOWERS

25/04/2022

**DESIGNED *by* GOOD PEOPLE**

hi@designedbygoodpeople.com 0207 193 0098  
Contact: Lee Newham

The current top sign is built out with wooden framework behind. This, along with the roller shutter to be removed and the original signboard size and proportions to be reinstated.

New sign to fix exactly over existing backboard of sign with flashing above as shown in aluminium with bullnose border (see example below), signwritten with graphics. Hide fixings.

Shop painted pink (but not door).

New cassette awning with fabric to match PMS VIOLET (show shop samples)

Vinyls to window as shown (please note, if 4 colour, this will look different to main colour)

Black overhead warm 3000k LED trough light 300cd/m<sup>2</sup>

The main colour to be pink. Please note a similar shade of pink was used by the Victorians and Edwardians was used on the Crystal Palace of 1854-1936.

Existing spikes to be moved above new sign if possible



COLOURS TO MATCH TO:



RAL3015



WHITE



BLACK



PMSVIOLET



RAL2011

PLEASE NOTE:  
CONTRACTORS SHOULD TAKE THEIR OWN MEASUREMENTS AND ADAPT ARTWORK WITHOUT STRETCHING OR ALTERING THE TYPE.

The landlord has requested that the new sign only stretch as wide as the shop. This creates a problem with the awning which has to stretch to the pilaster. As the shop is at an angle, the side of the shop next to the door 1A would be in a different colour.

SCALE: 1:40

