


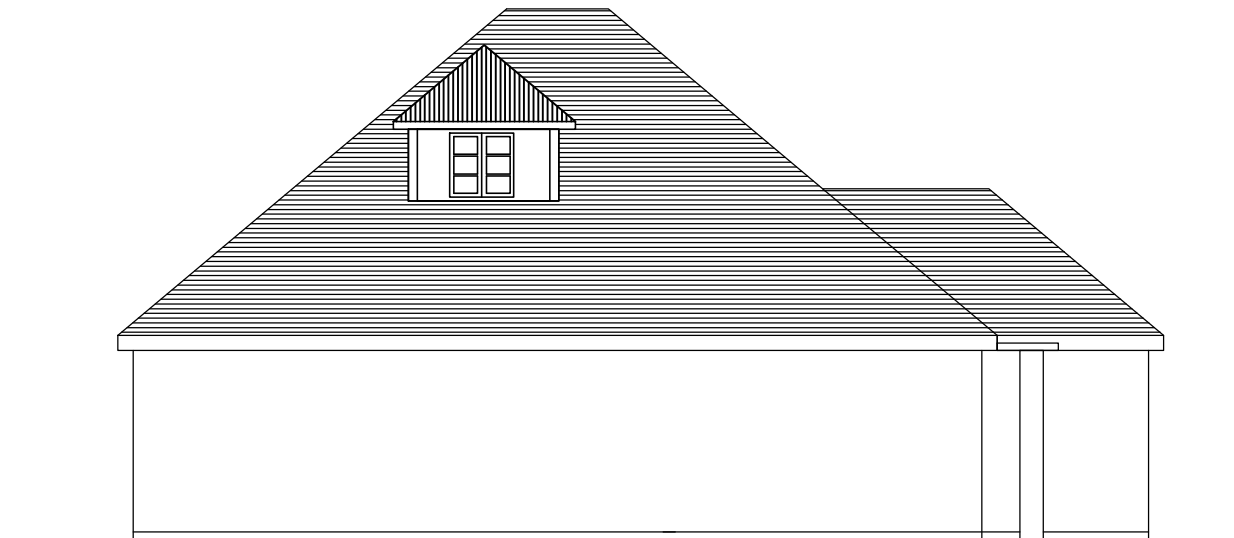

EXISTING RIGHT SIDE ELEVATION

SCALE : 1 : 1 0 0



EXISTING LEFT SIDE ELEVATION

SCALE : 1 : 1 0 0

Client	Mr. Abhishek Sandhir		
Project	Una Cottage,Cuckoo Hill, Pinner, HA5 2BB		
Job Title	Rear side loft conversion with a dorm to increase the clear height		
Drawing Title	EXISTING SIDE ELEVATIONS		
Date 16.05.2023	Drawing No. RDK/CW/1114/DWG- 07		
Revision:			
Date:			
Suitability			
Ref Archt. Dwg.			
RDK CIVIL ENGINEERING LIMITED 1, FERNHILL COURT, ALMONDSBURY, BS32 4LX			
1:50 Scale 1:50			
			
1:100 Scale 1:100			
			