
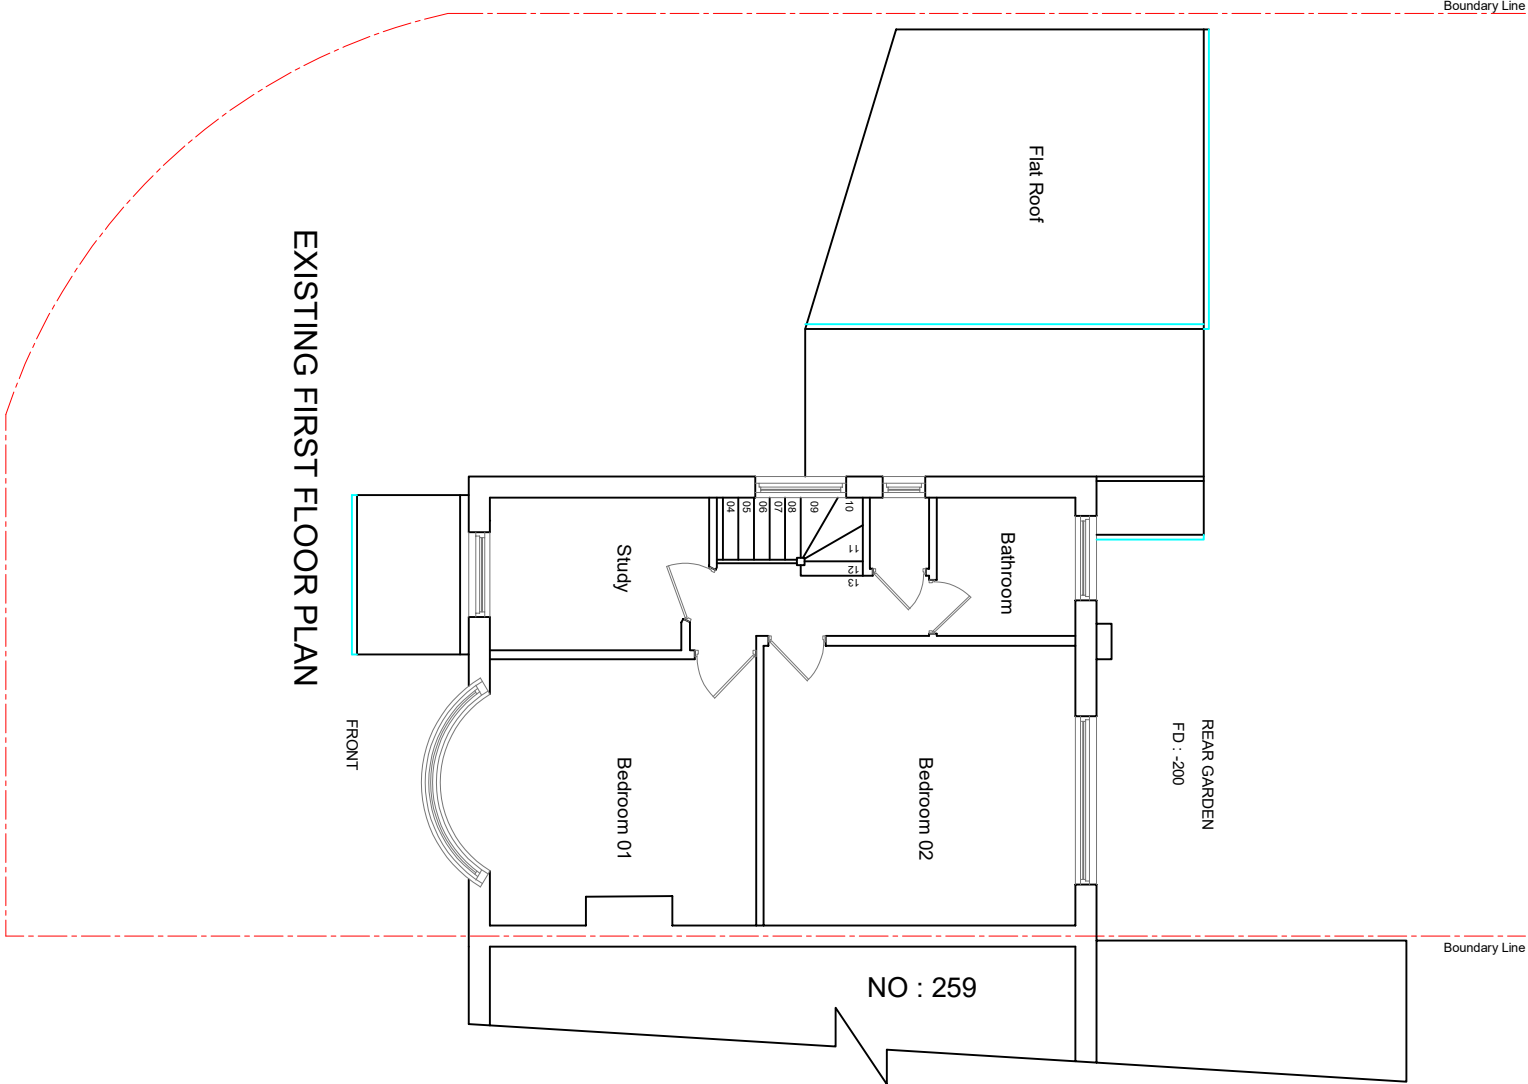


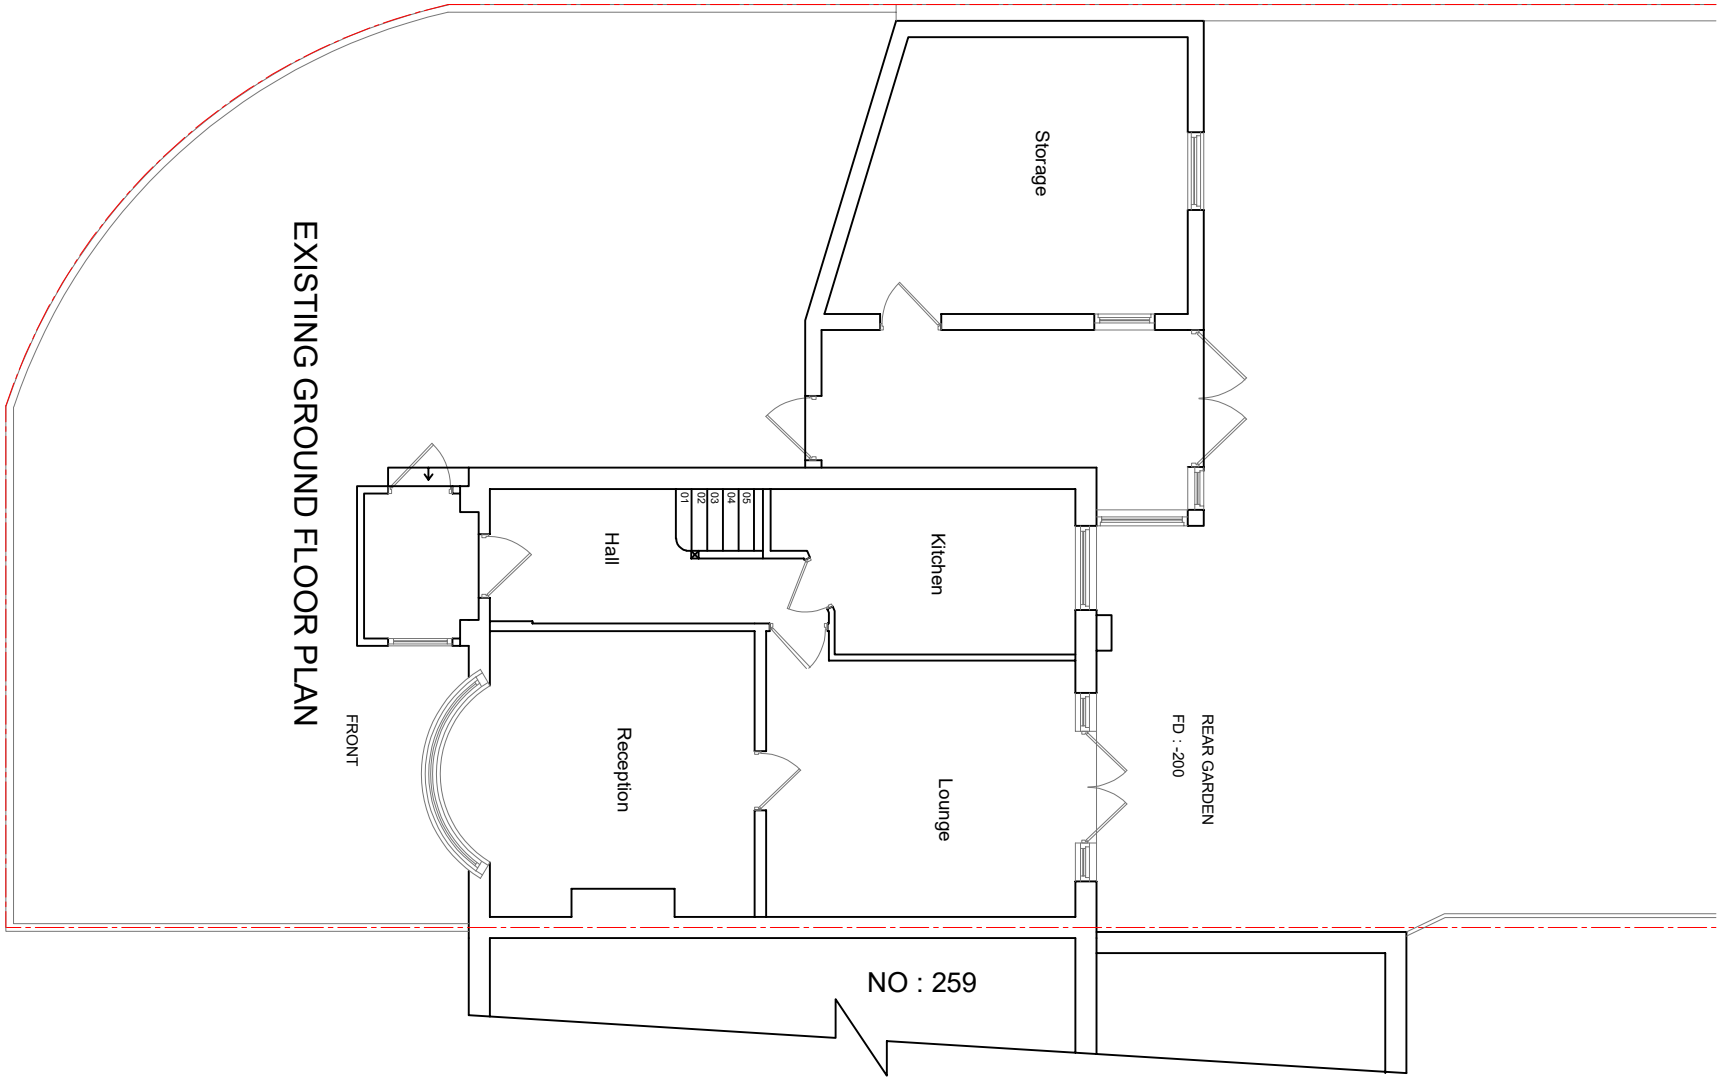

COPYRIGHT :
JOB TITLE : 257 Station Rd, Hayes UB3 4JE
DRAWING TITLE : Existing Plans
SCALE : 1/100
Date : 20.11.2024
DRG No : 257/STA01