


**00 - Block Plan Existing**  
1 : 500



**00 - Block Plan Proposed**  
1 : 500

# 00 - Existing


1 : 100

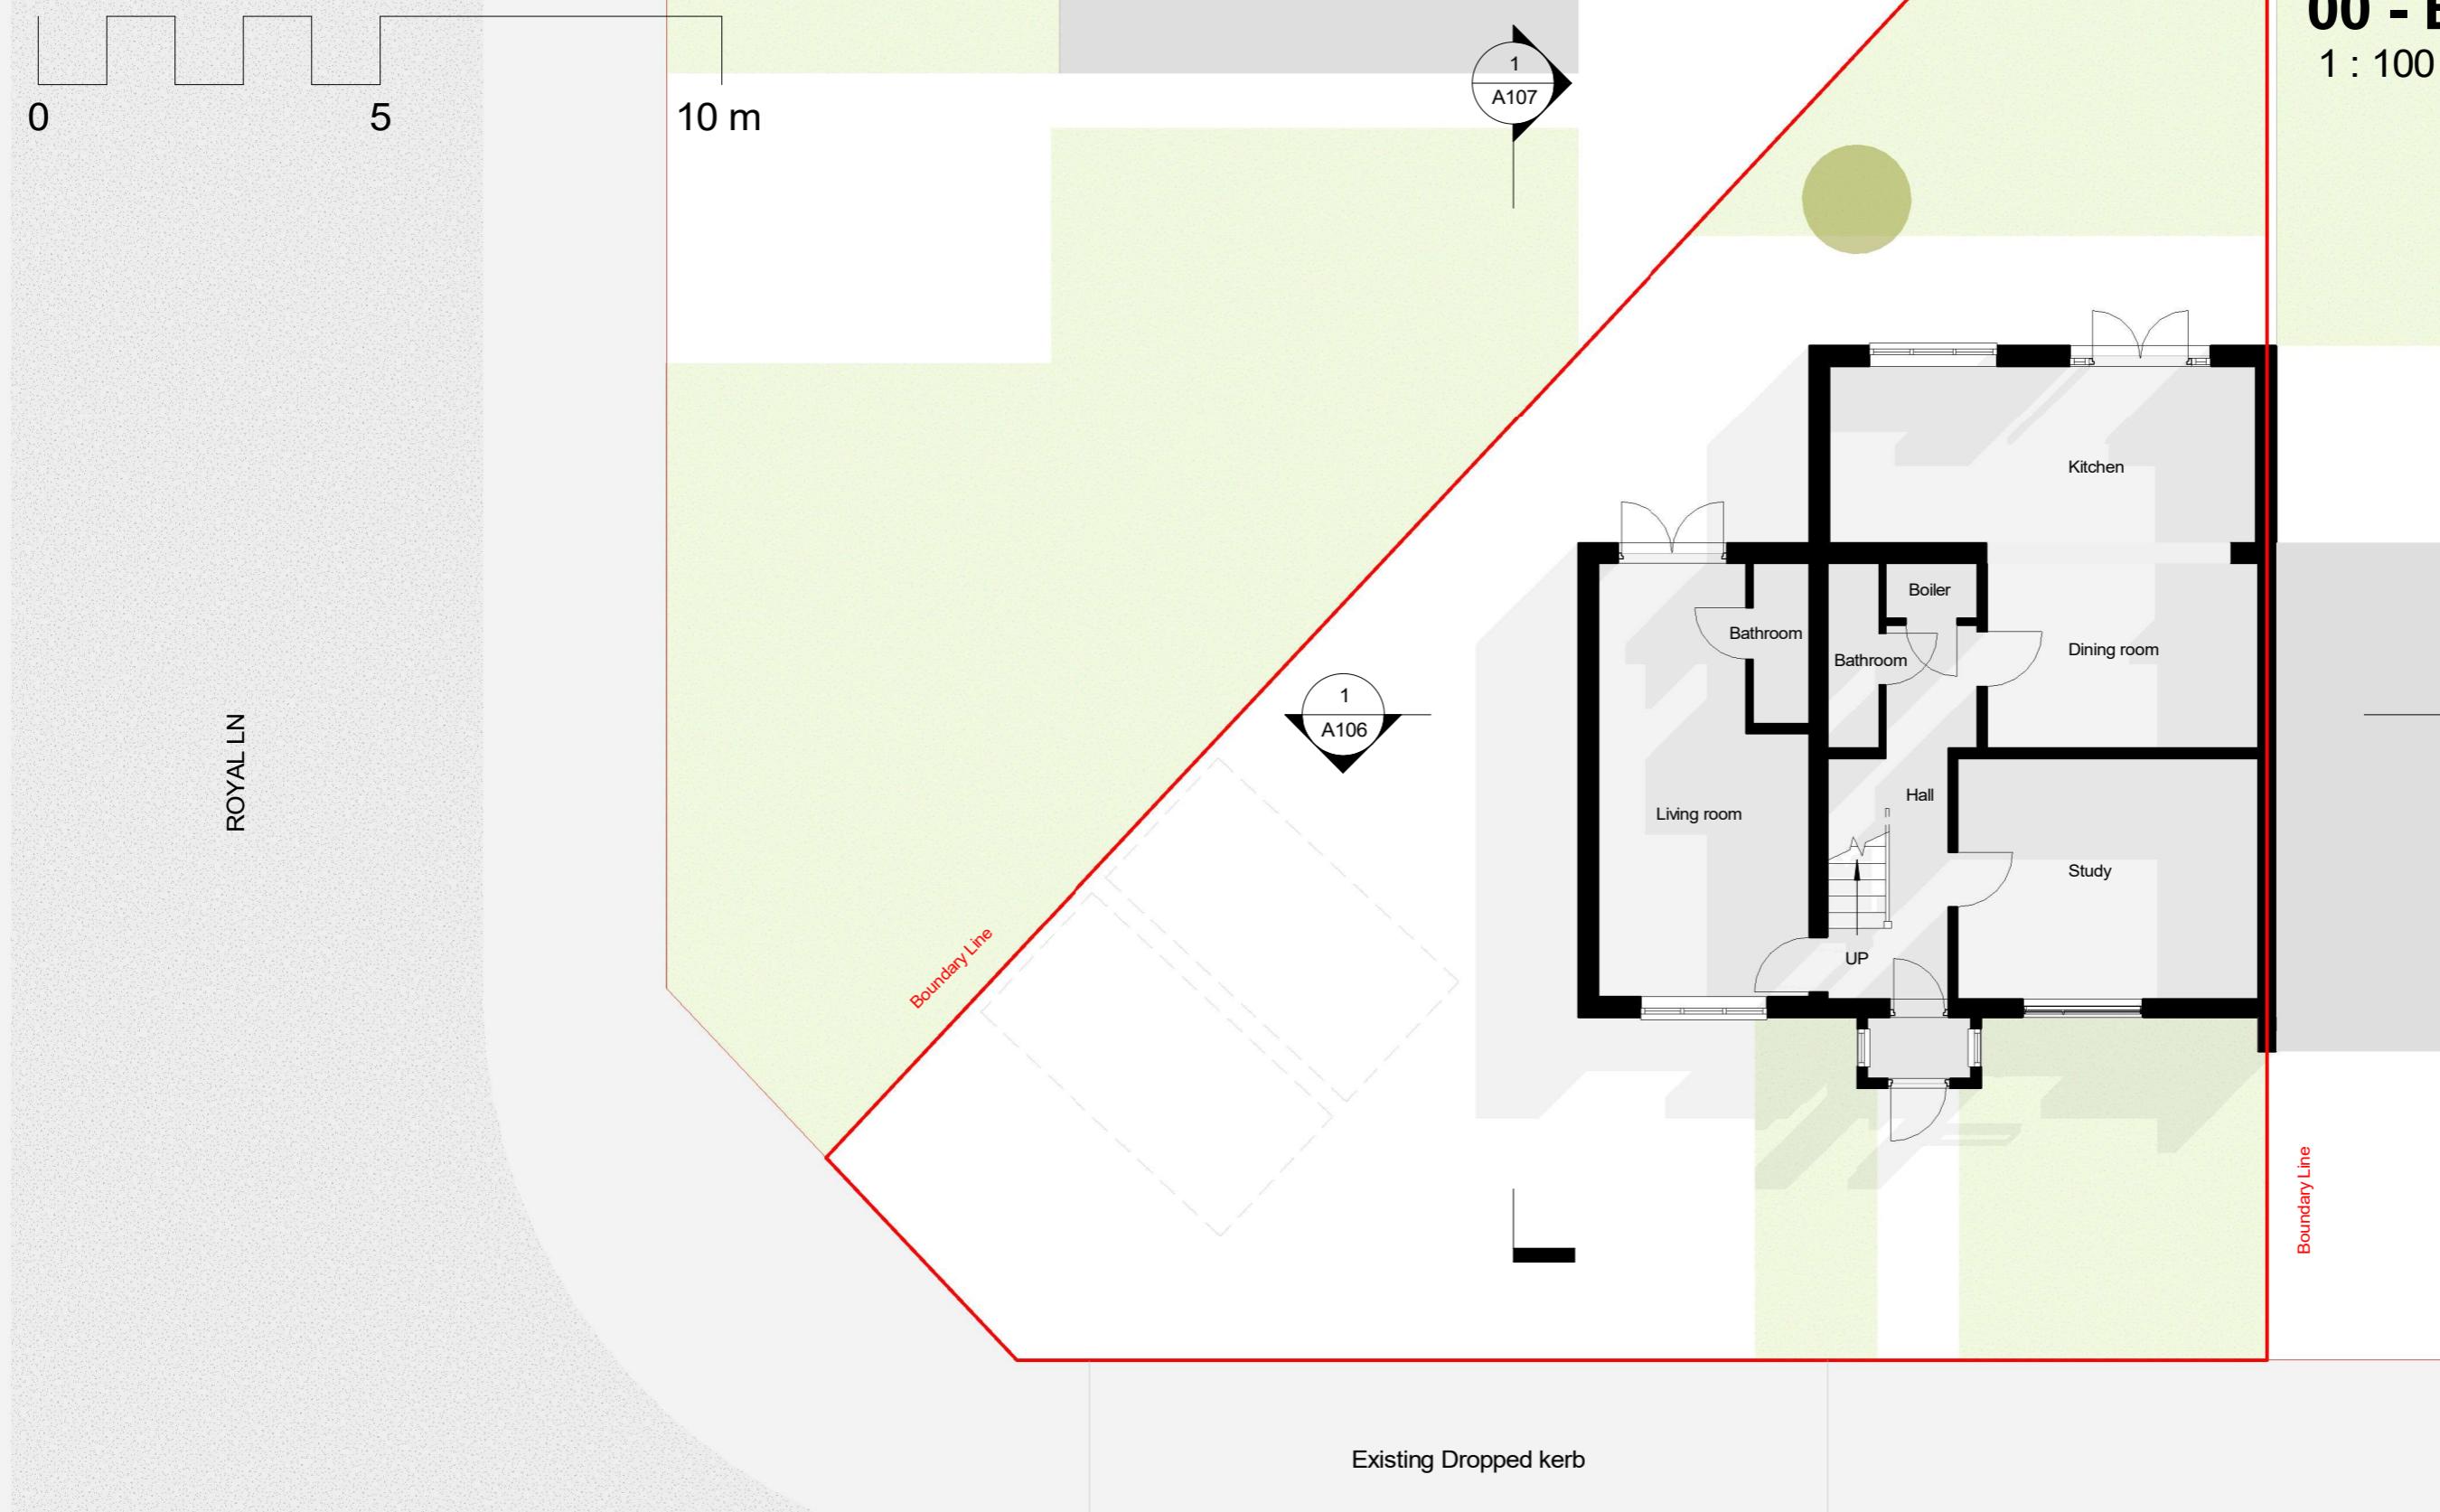


# 00 - Proposed

1 : 100

ROYAL LN

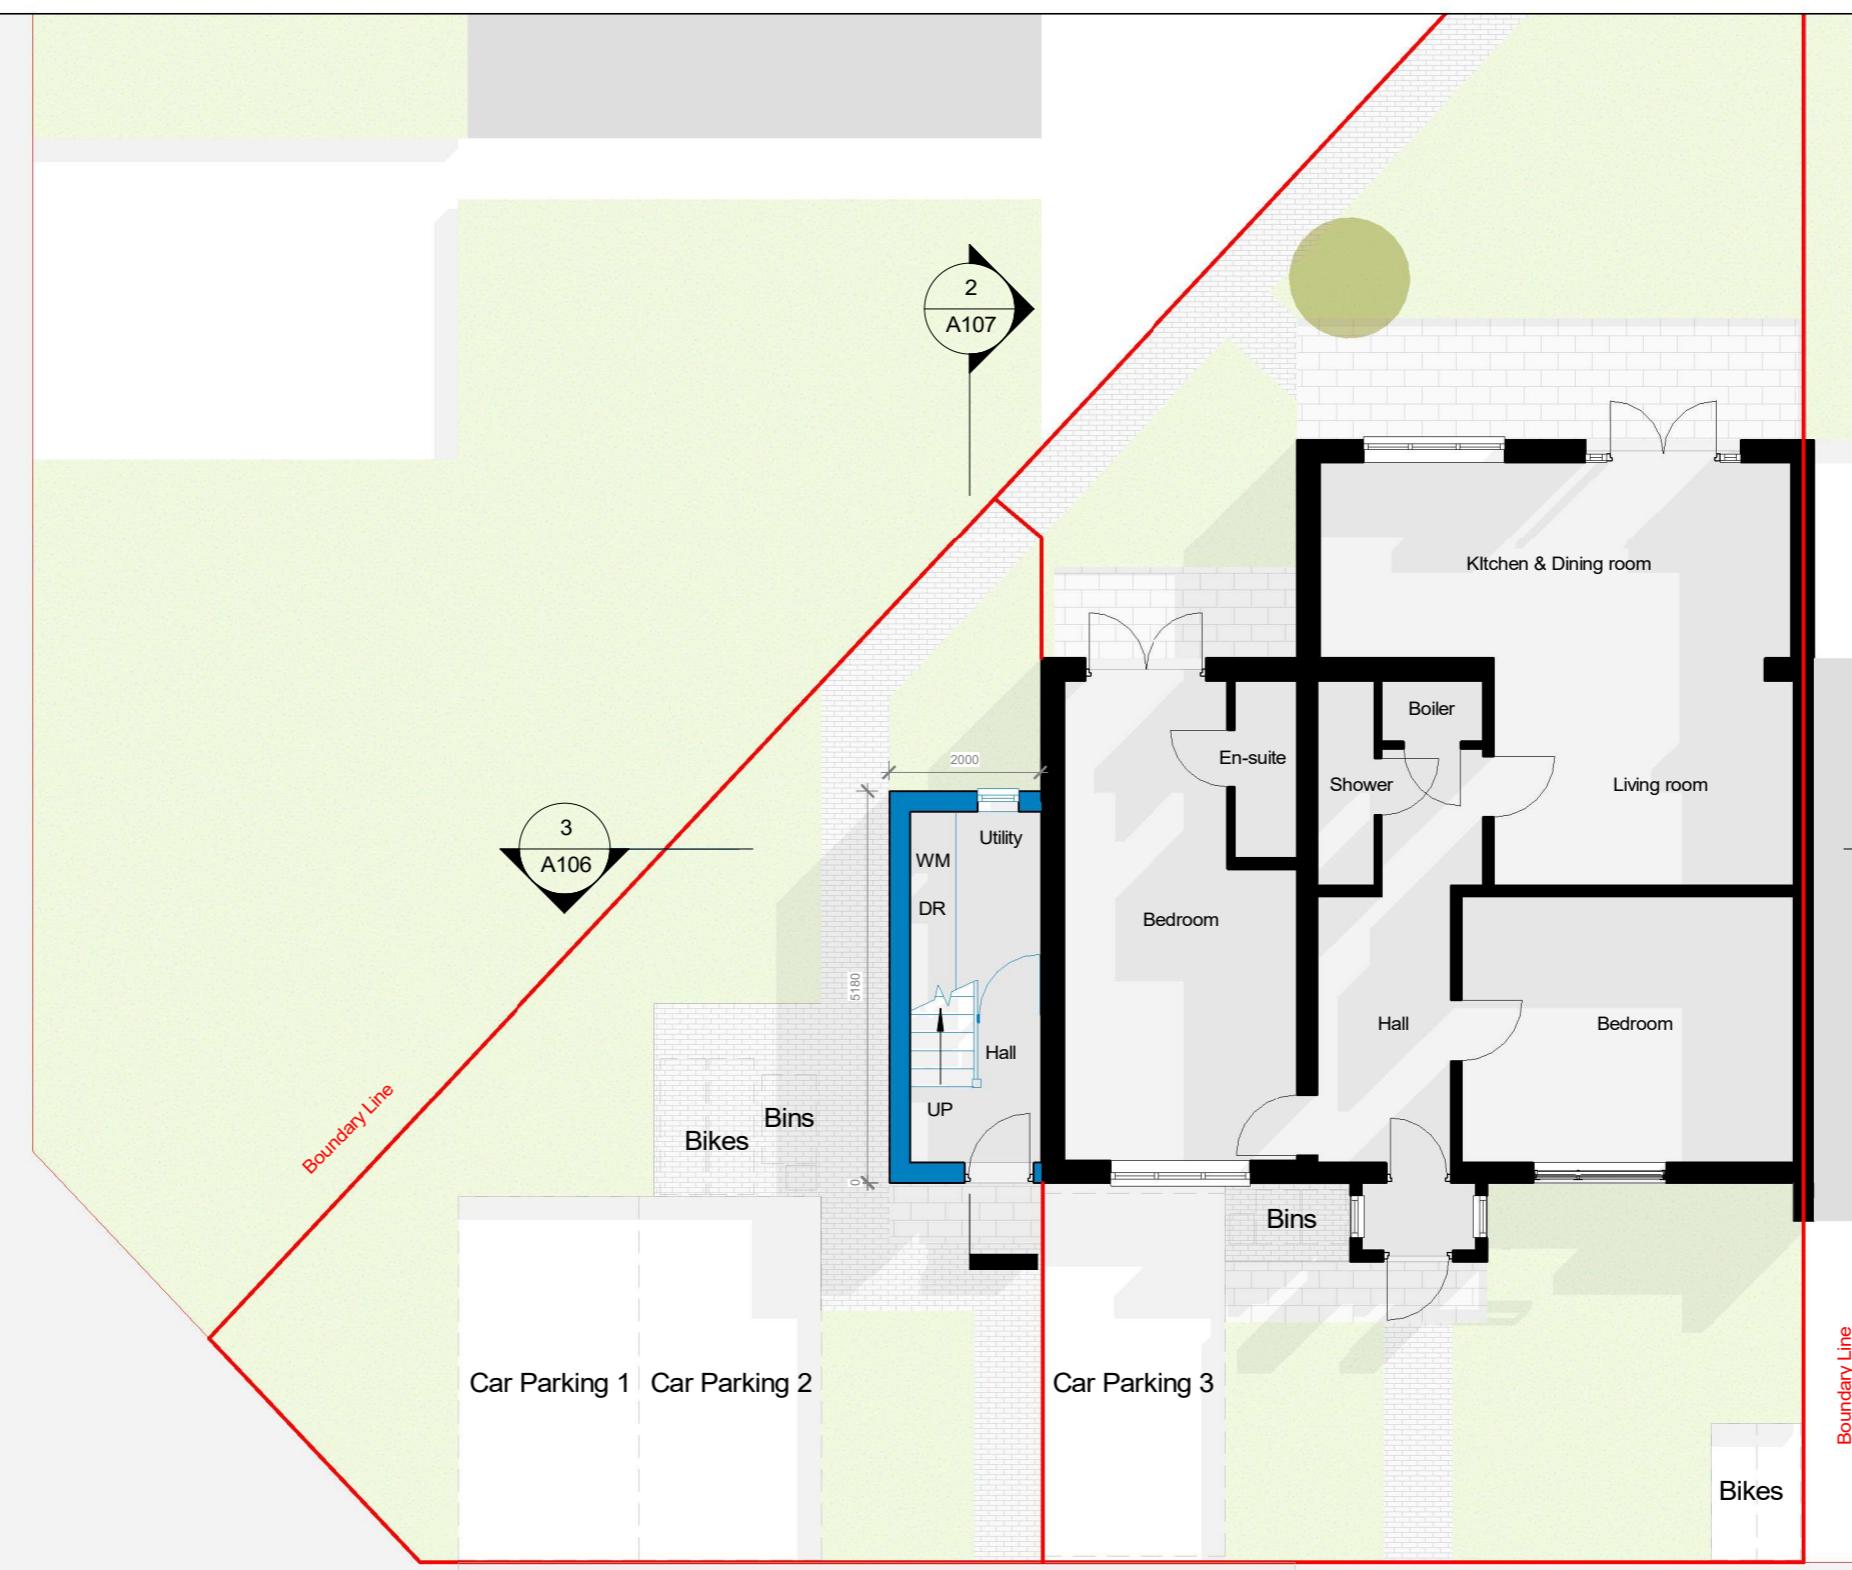


CHERRY TREE AVENUE

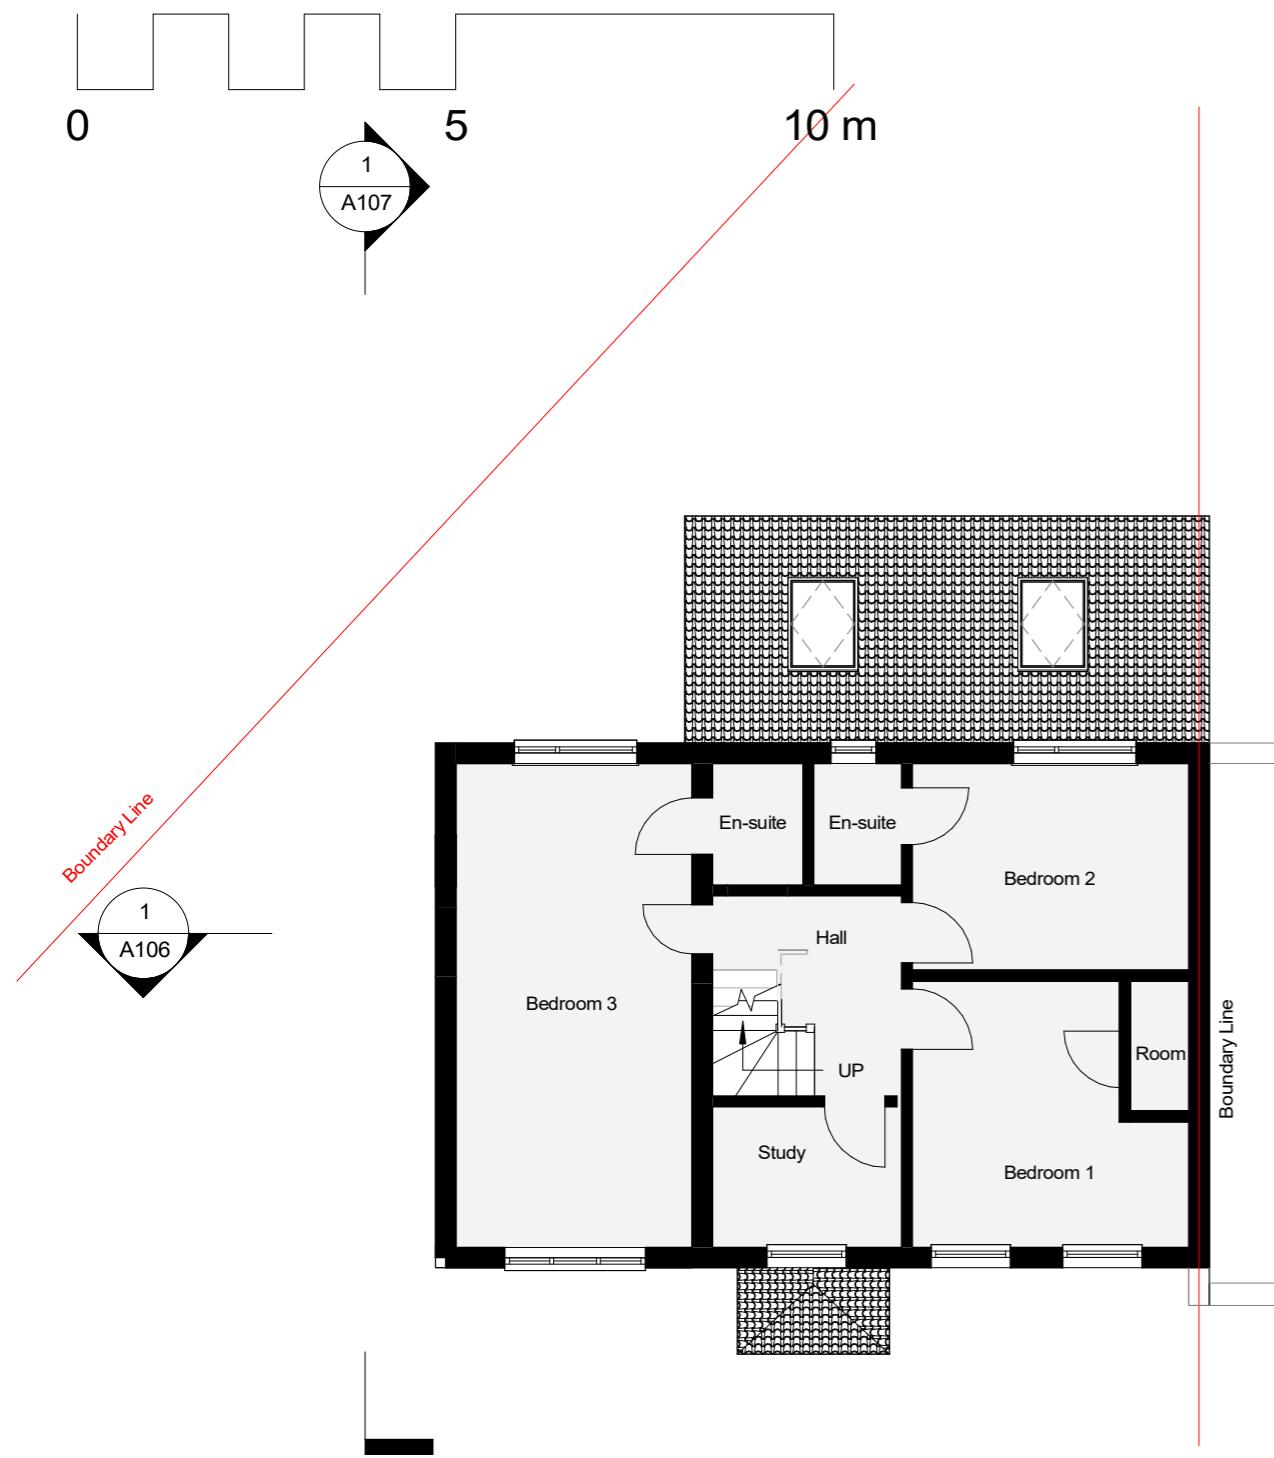


**01- Existing**

1 : 100

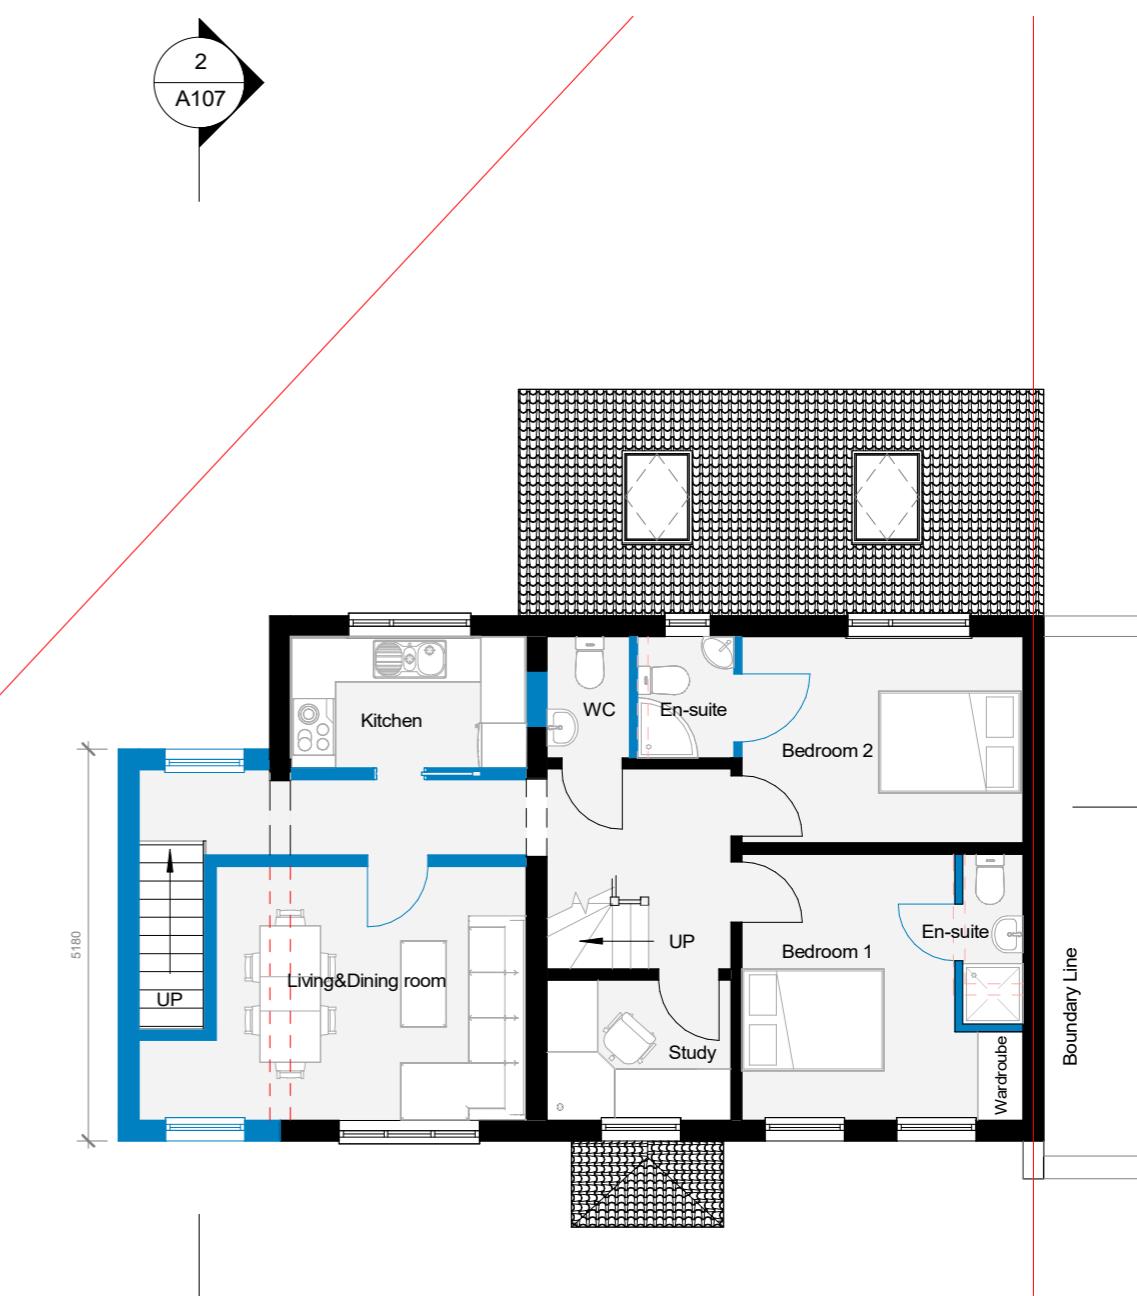

**01- Proposed**

1 : 100

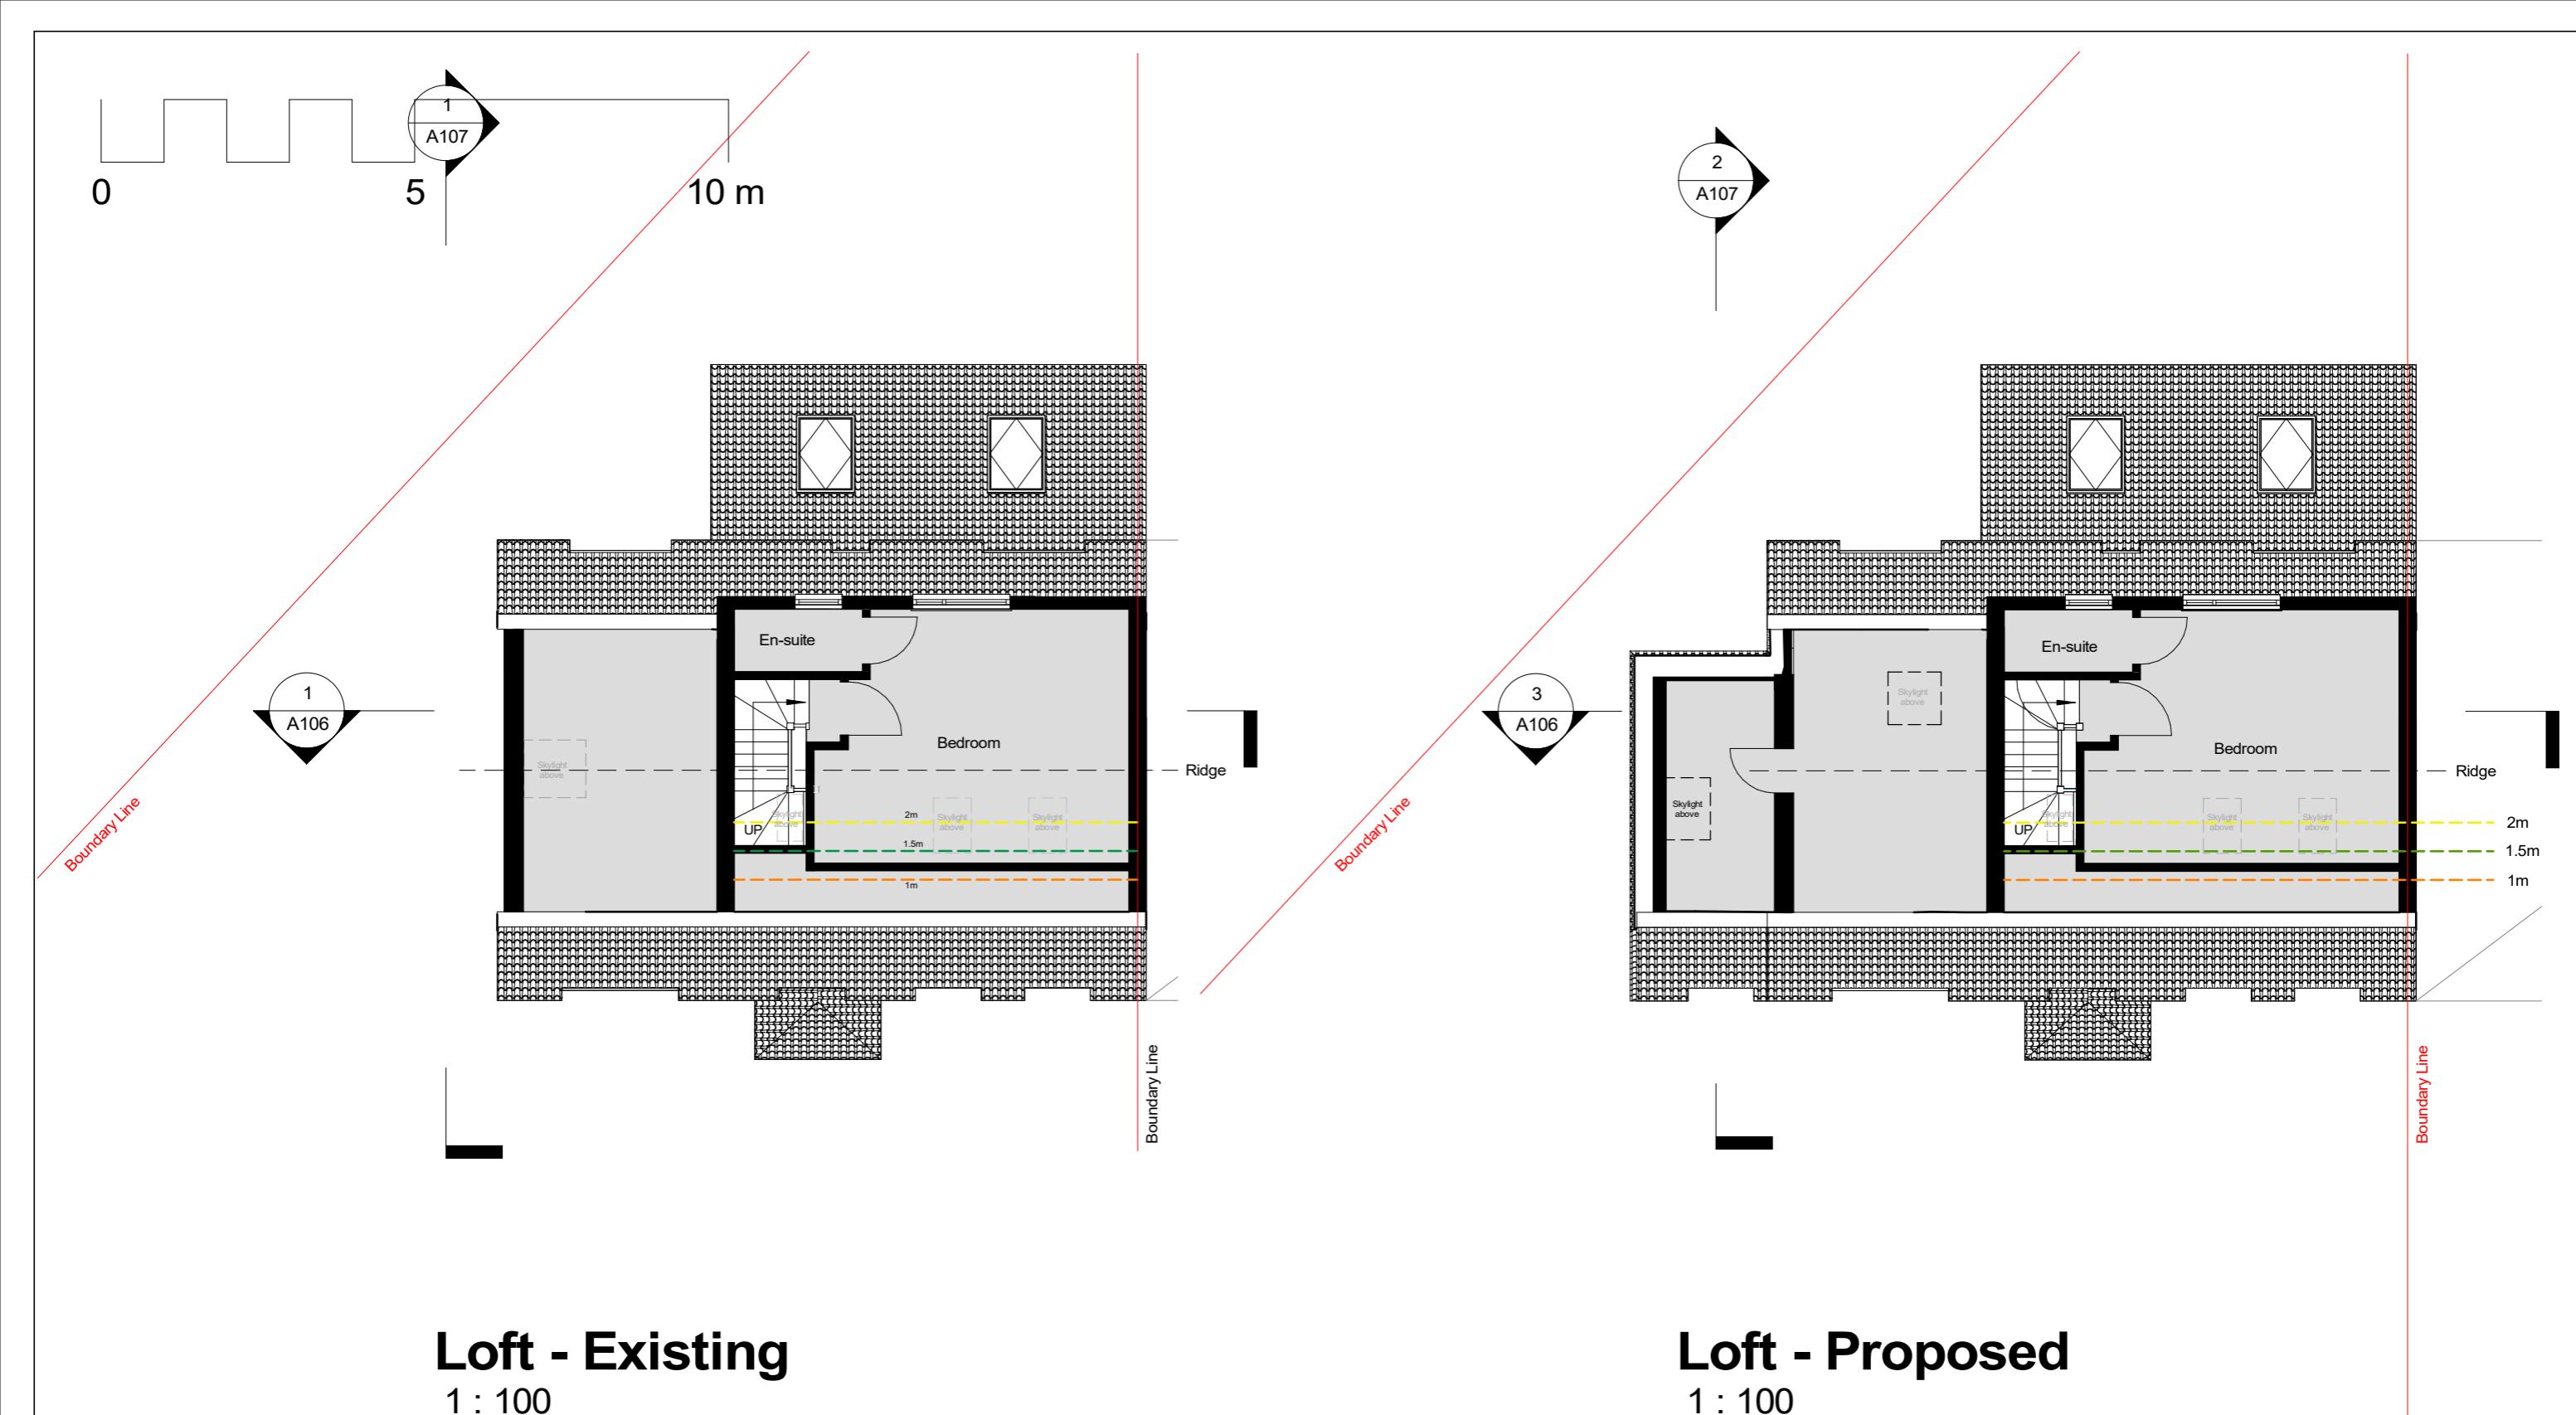


## Loft - Existing

1 : 100

## Loft - Proposed

1 : 10

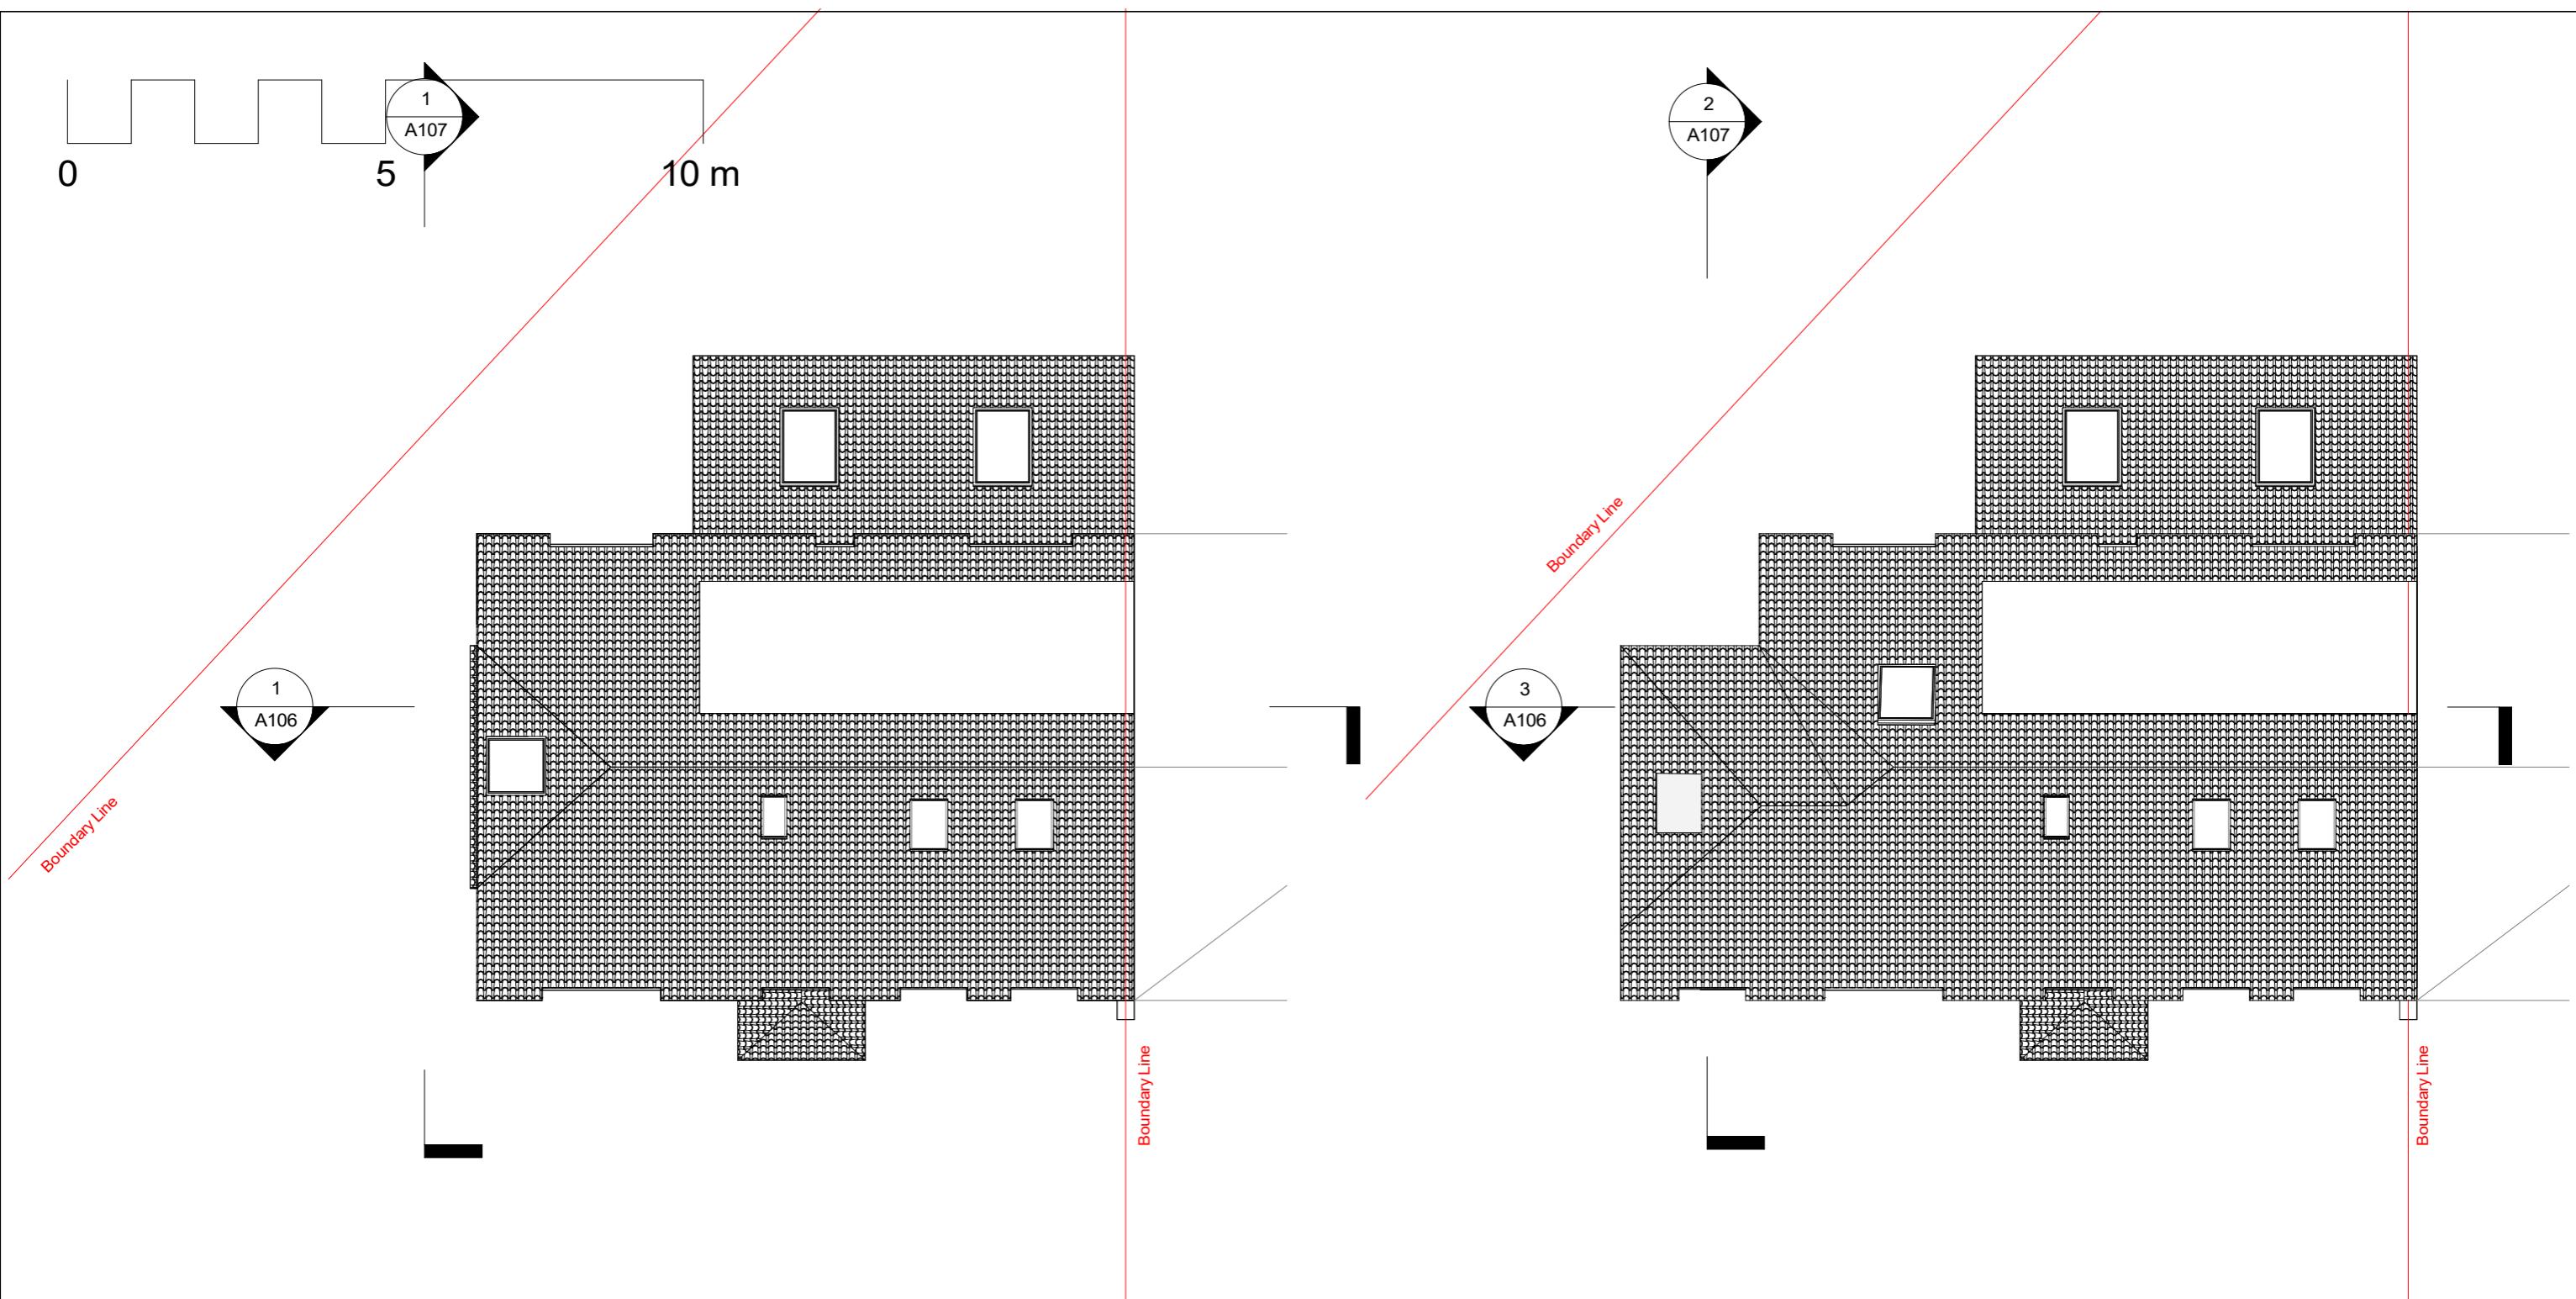


**Roof - Existing**


1 : 100

**Roof - Proposed**


1 : 100

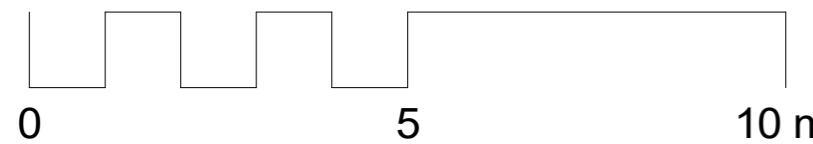


**Existing - Section 1**  
1 : 100

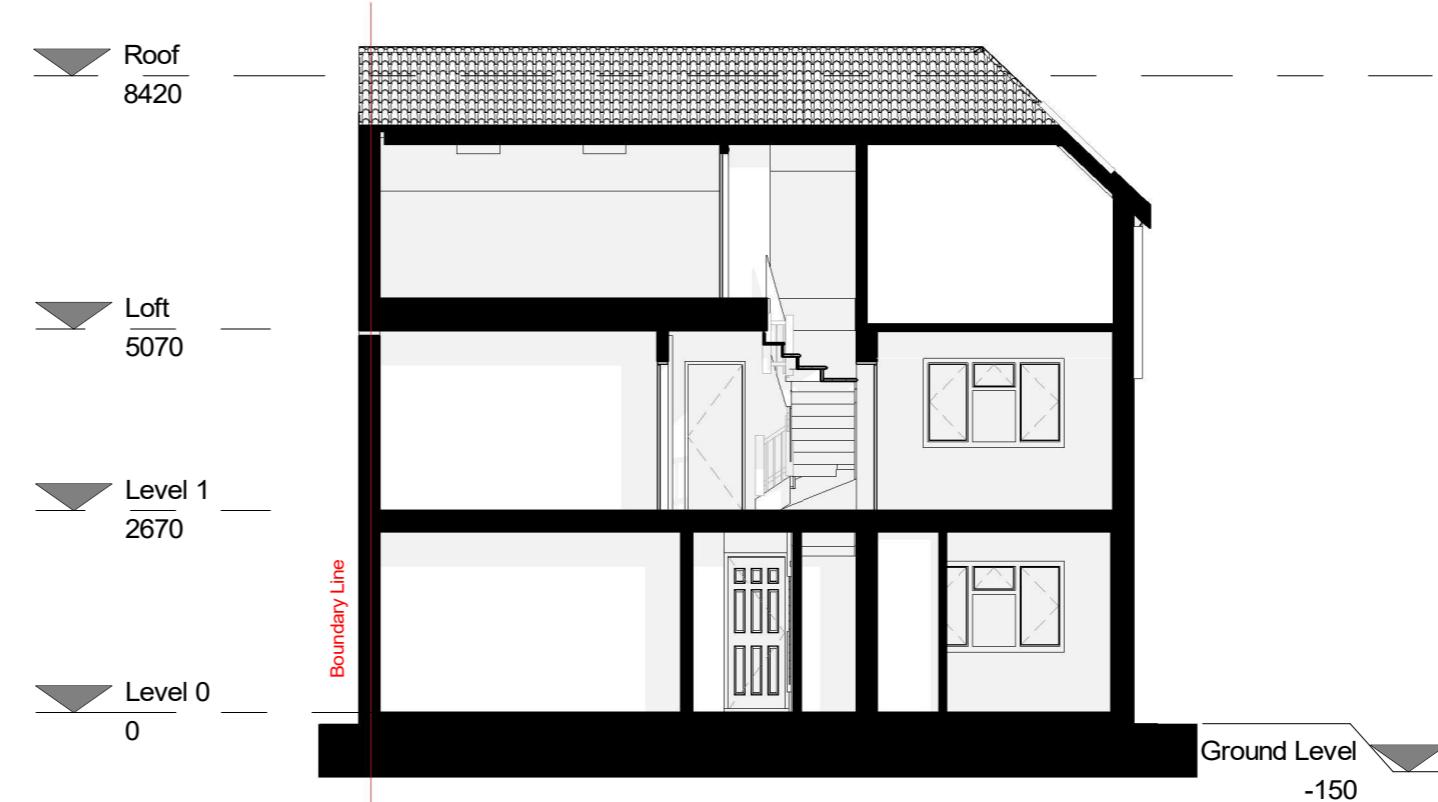


**Proposed - Section 1**  
1 : 100

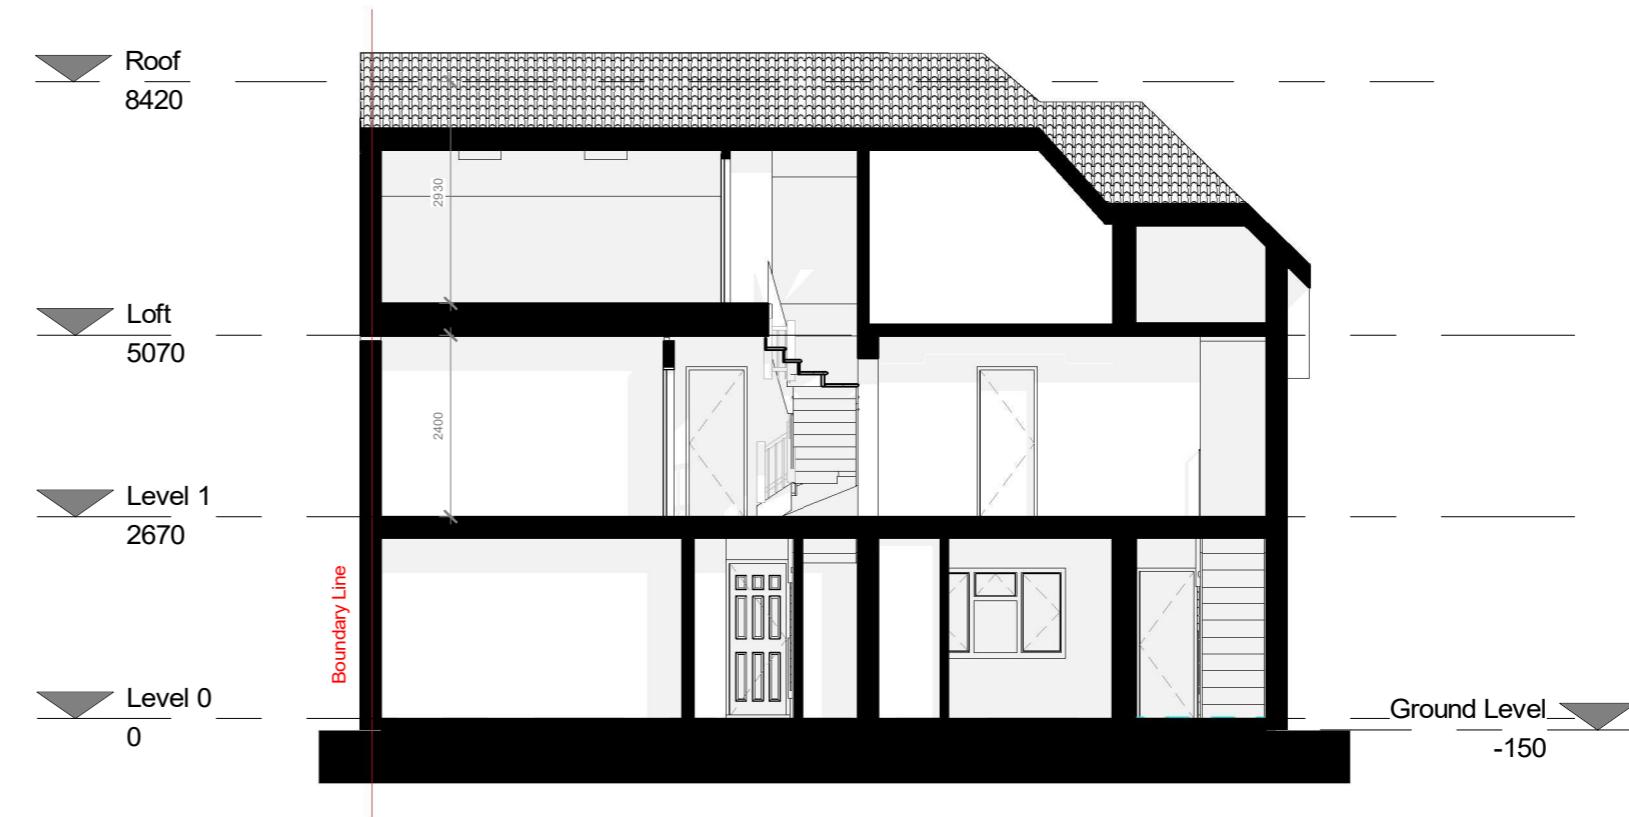

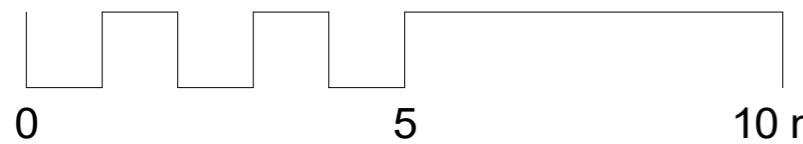


## Existing - Section 2


1 : 100

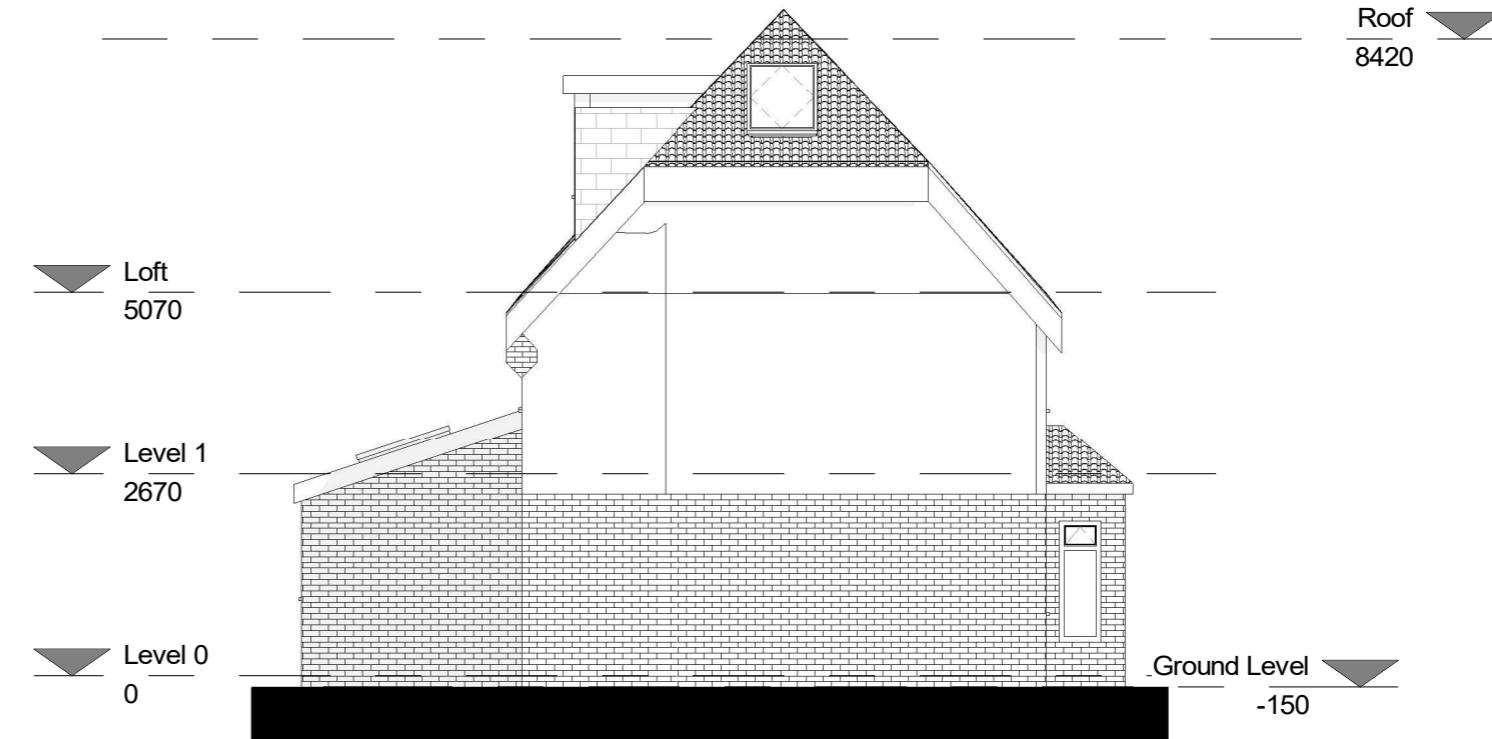

## Proposed - Section 2

1 : 100

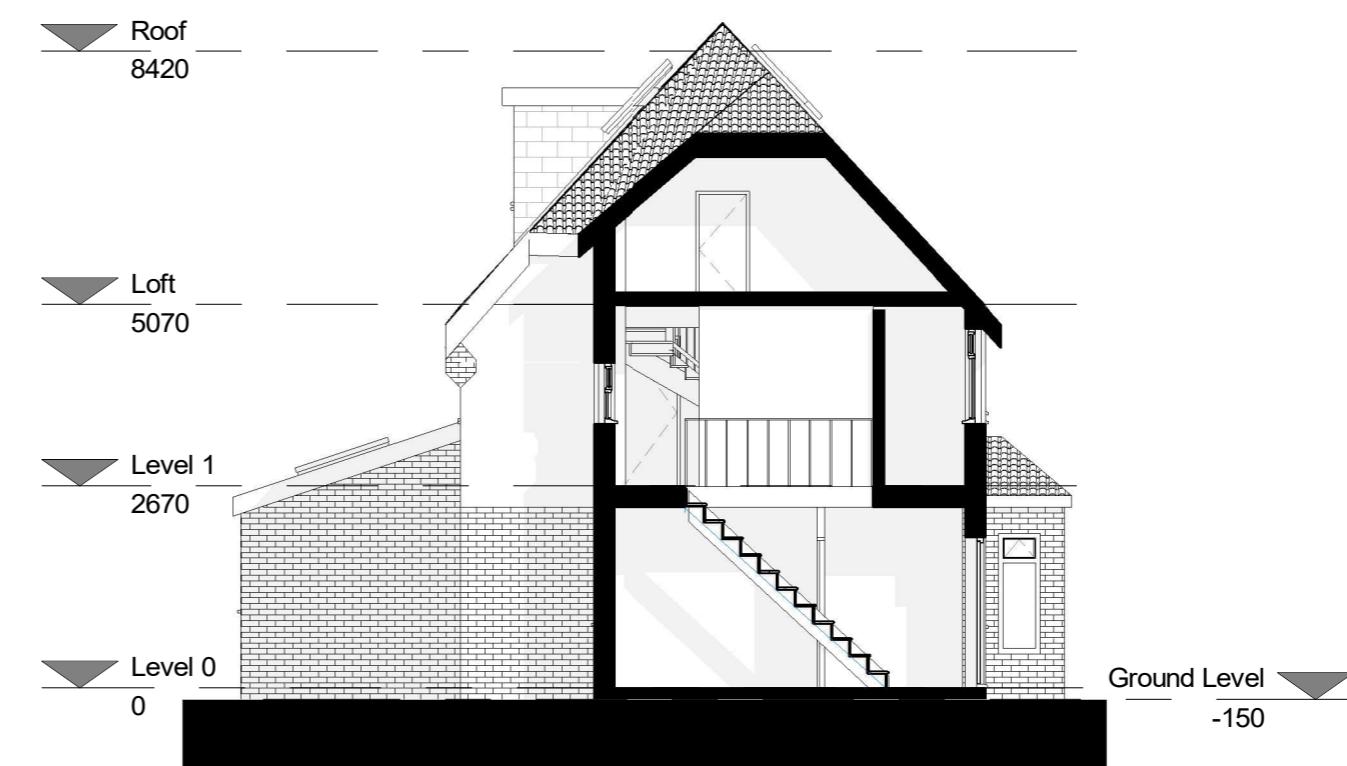

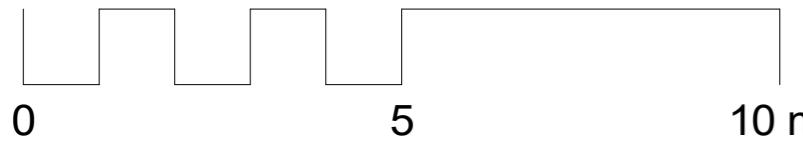


## Front elevation - Existing

1 : 100

## Front elevation - Proposed

1 : 100


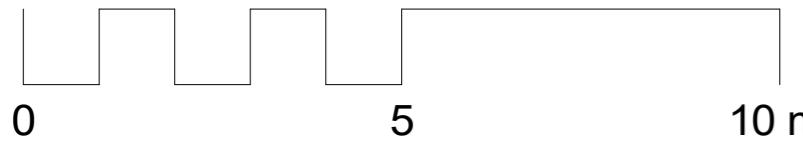


## Rear elevation - Existing

1 : 100


## Rear elevation - Proposed

1 : 100

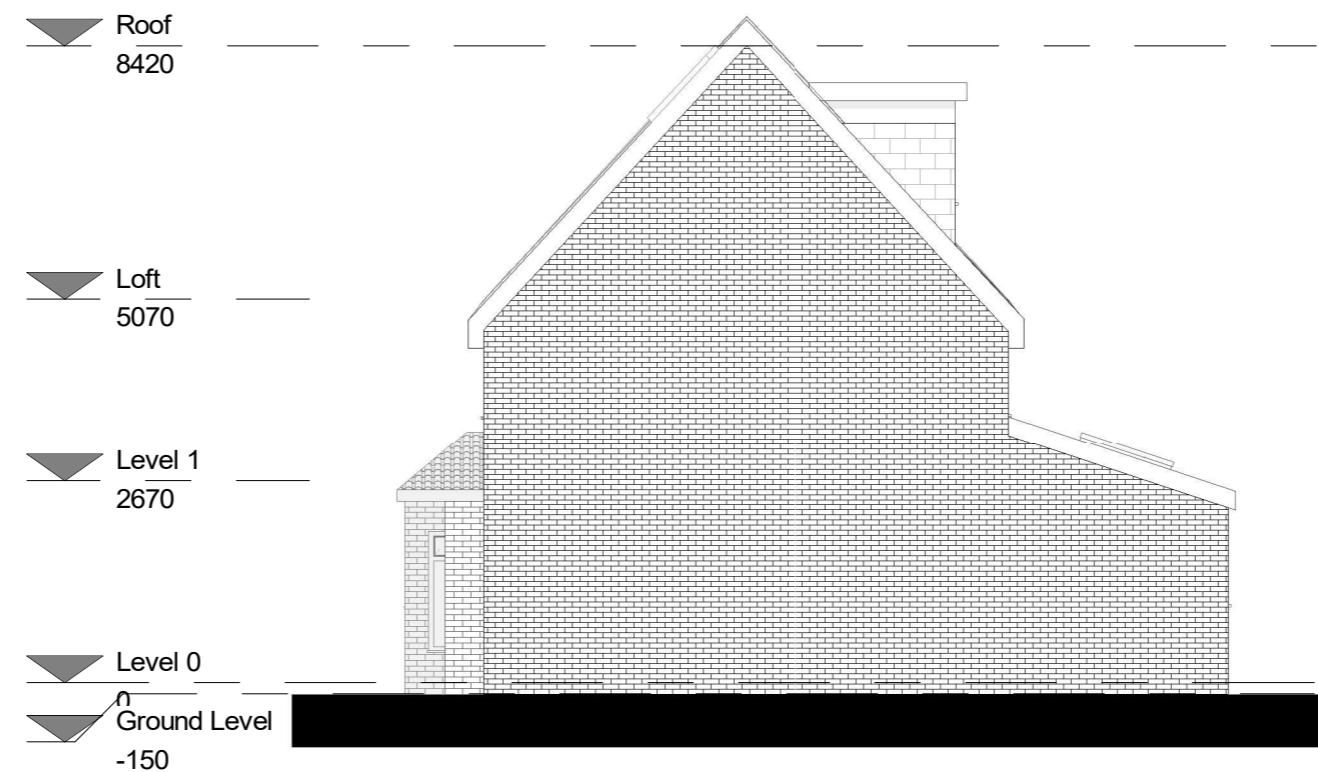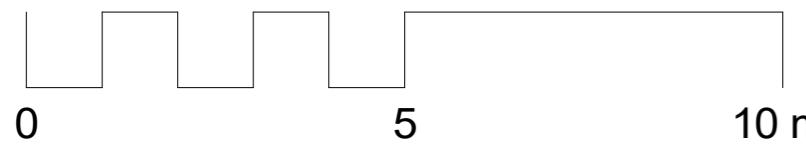


## Side elevation 1 - Existing

1 : 100

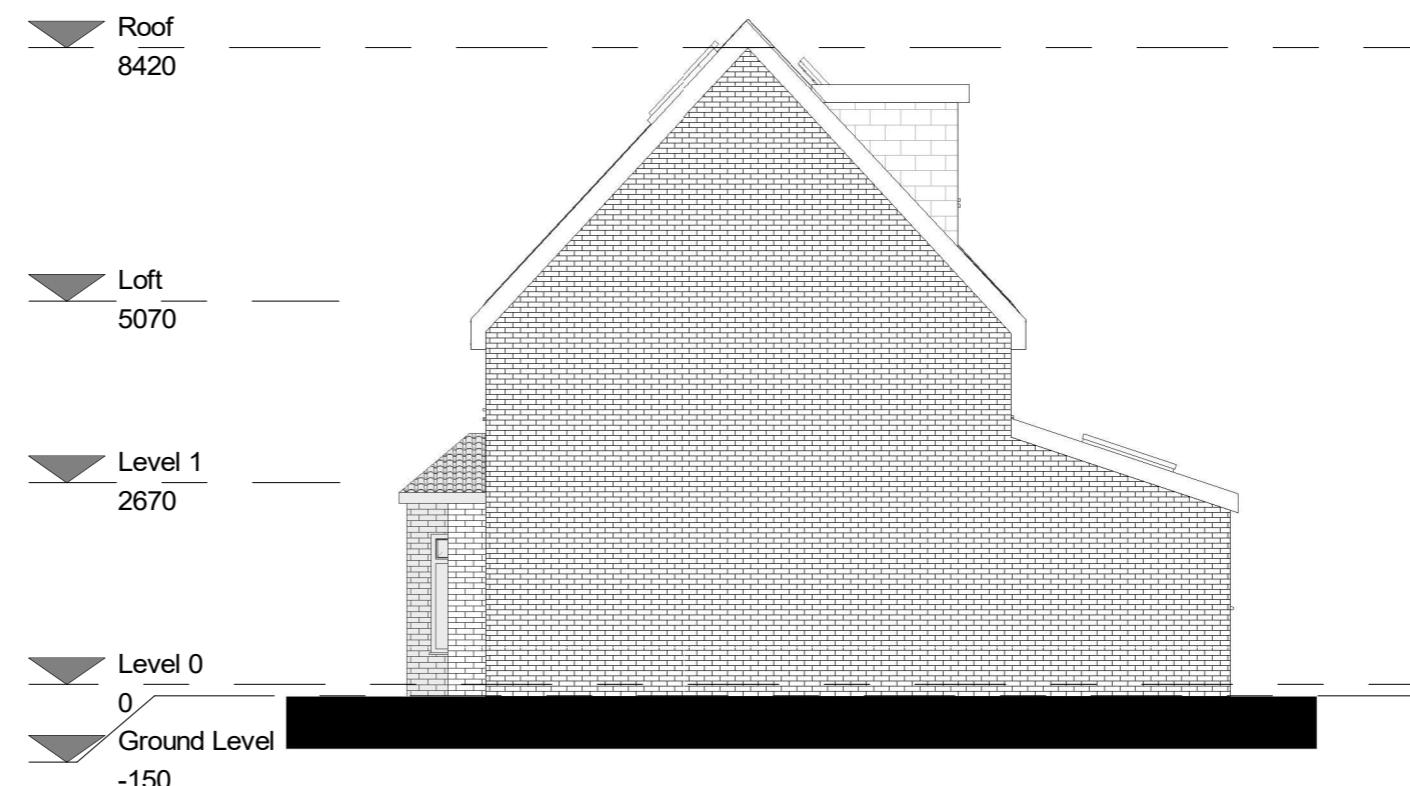


## Side elevation 1- Proposed

1 : 100

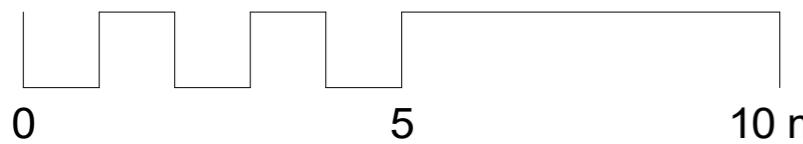

## Side elevation 2 - Existing

1 : 100

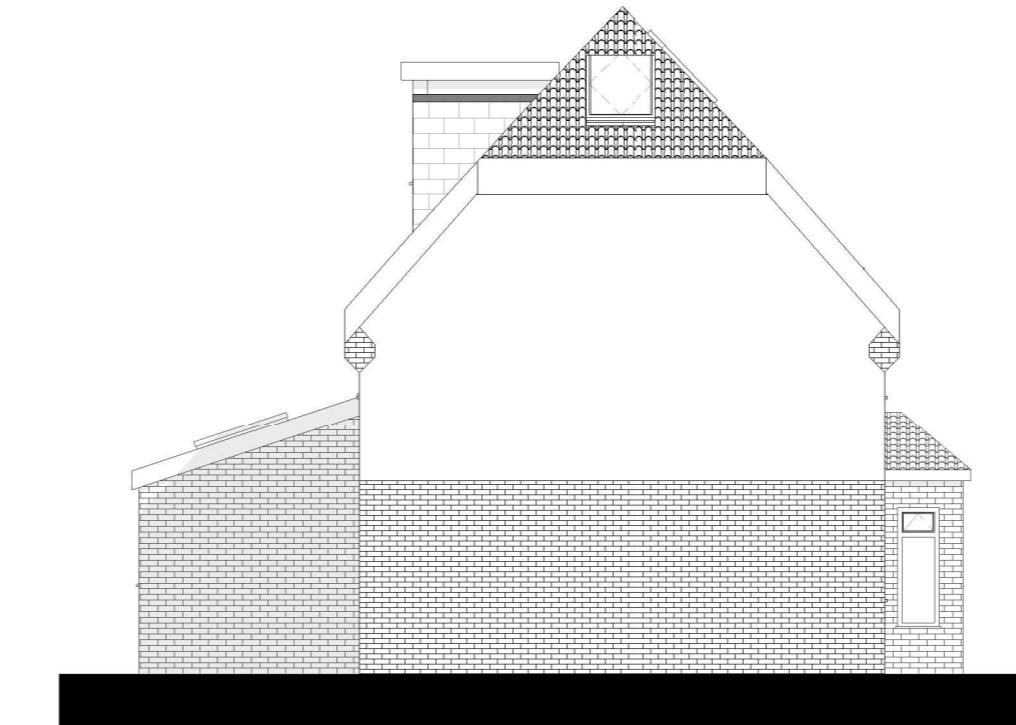

## Side elevation 2- Proposed

1 : 100

