
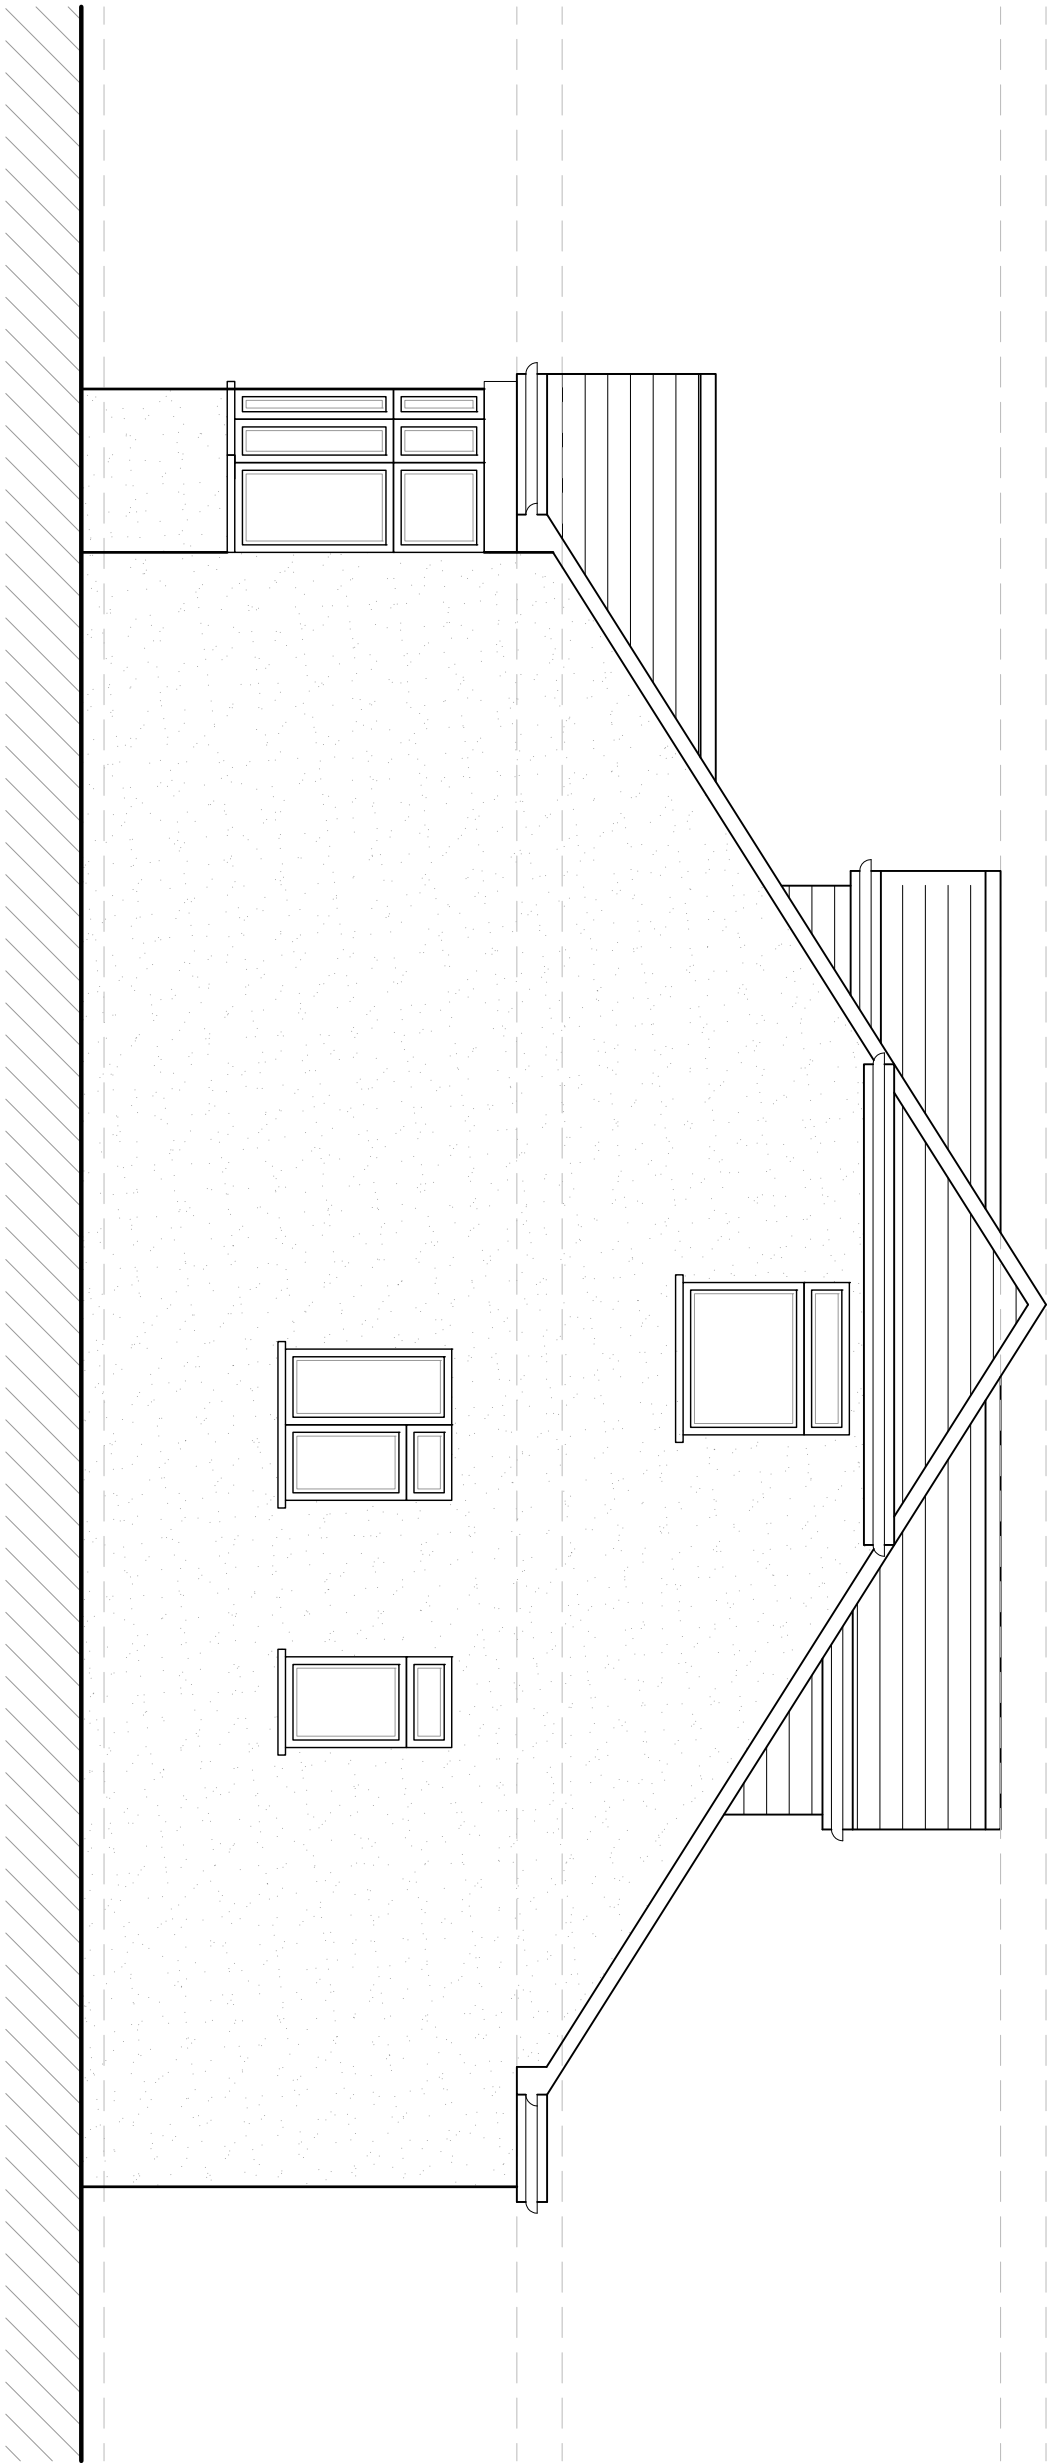
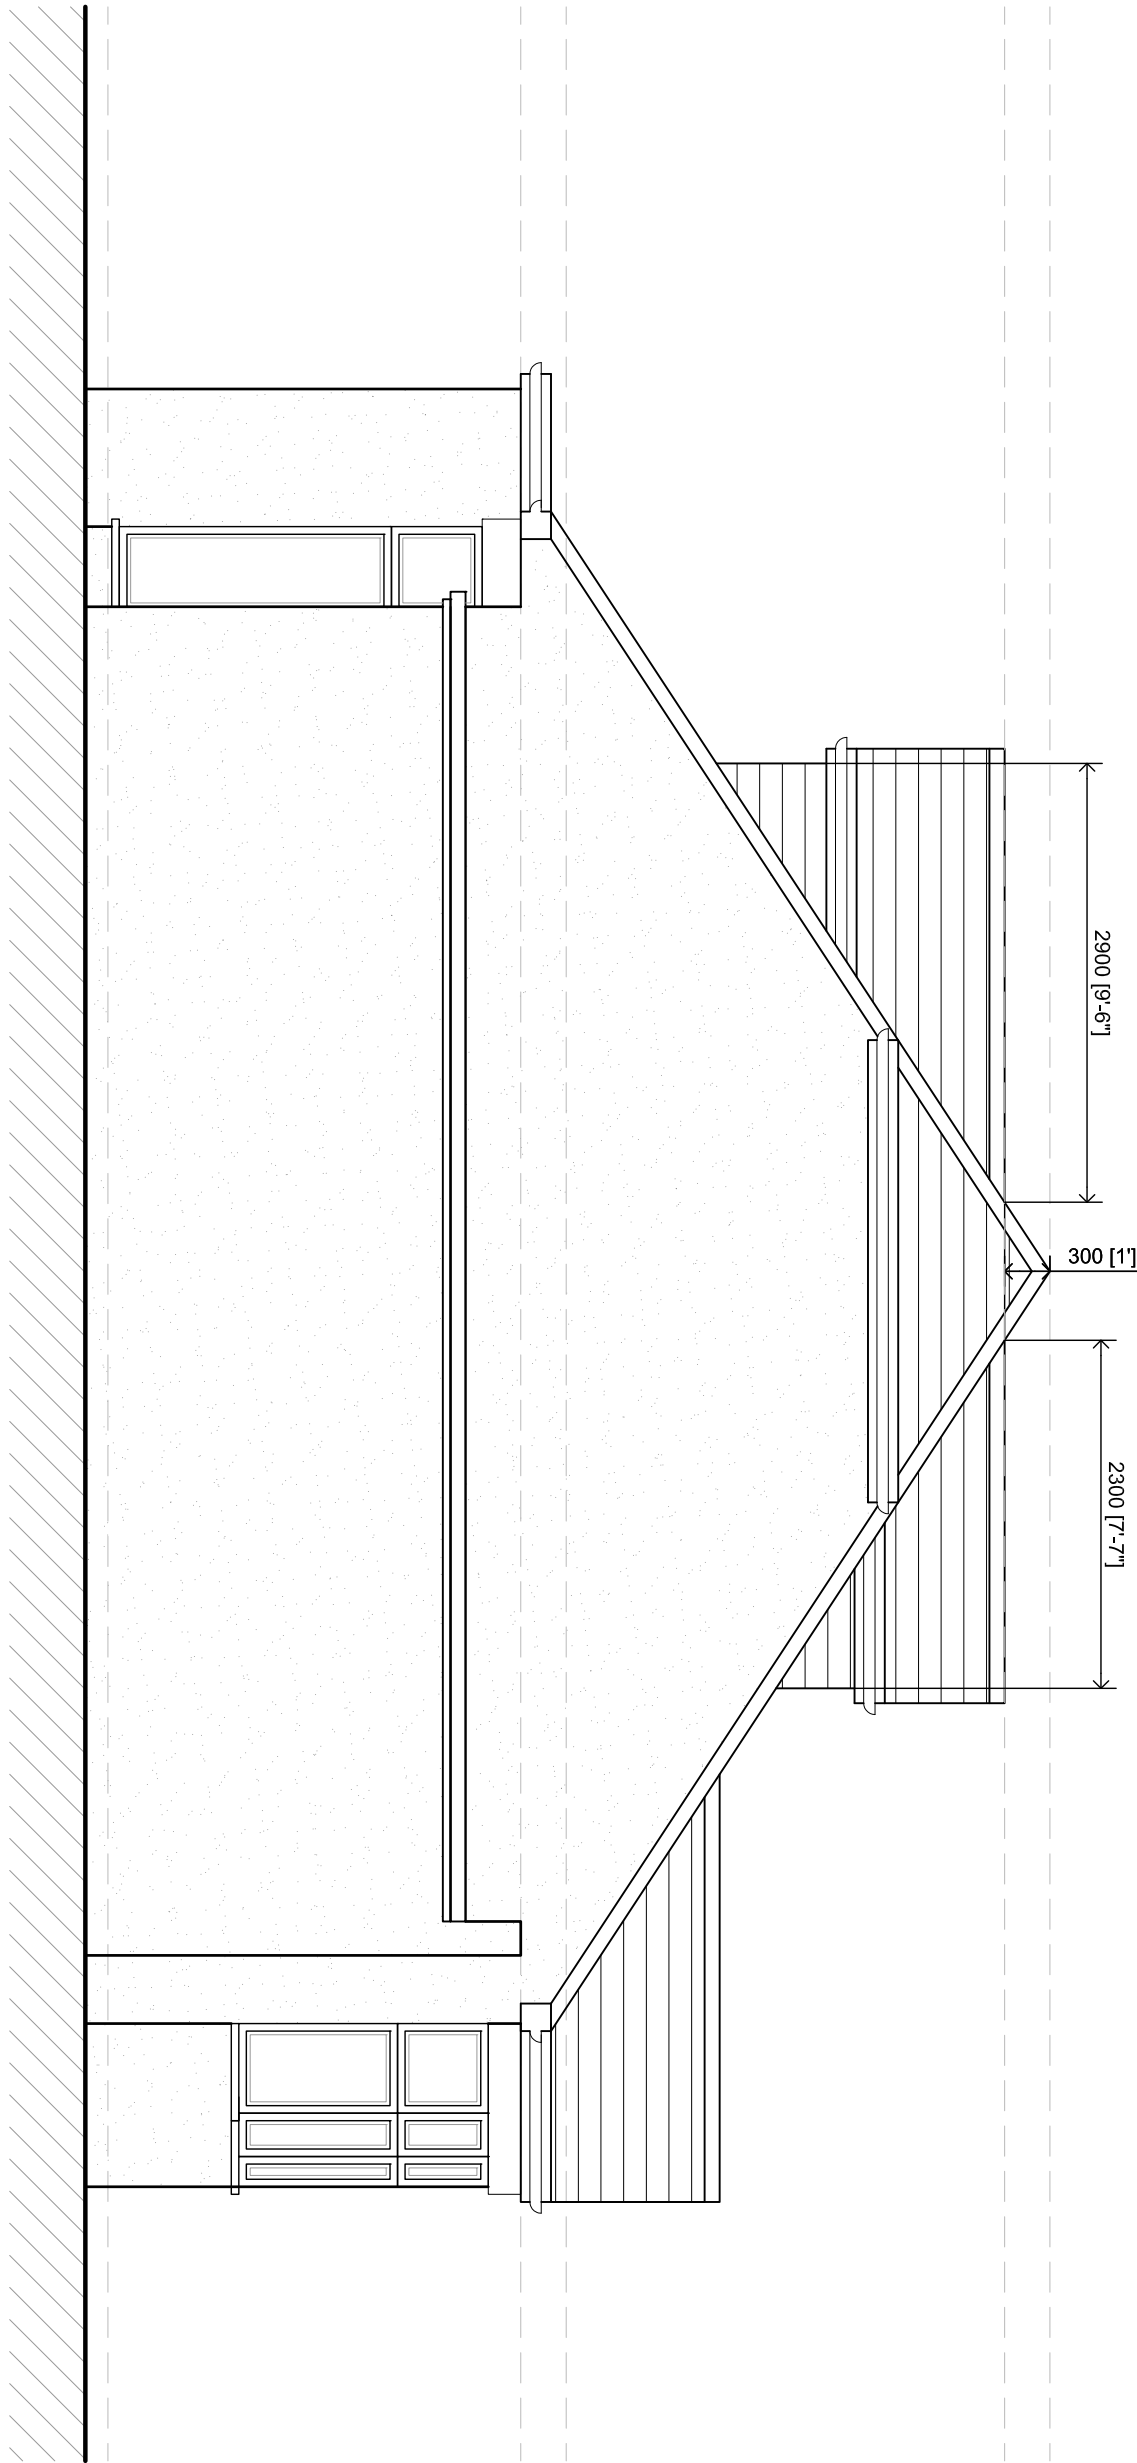
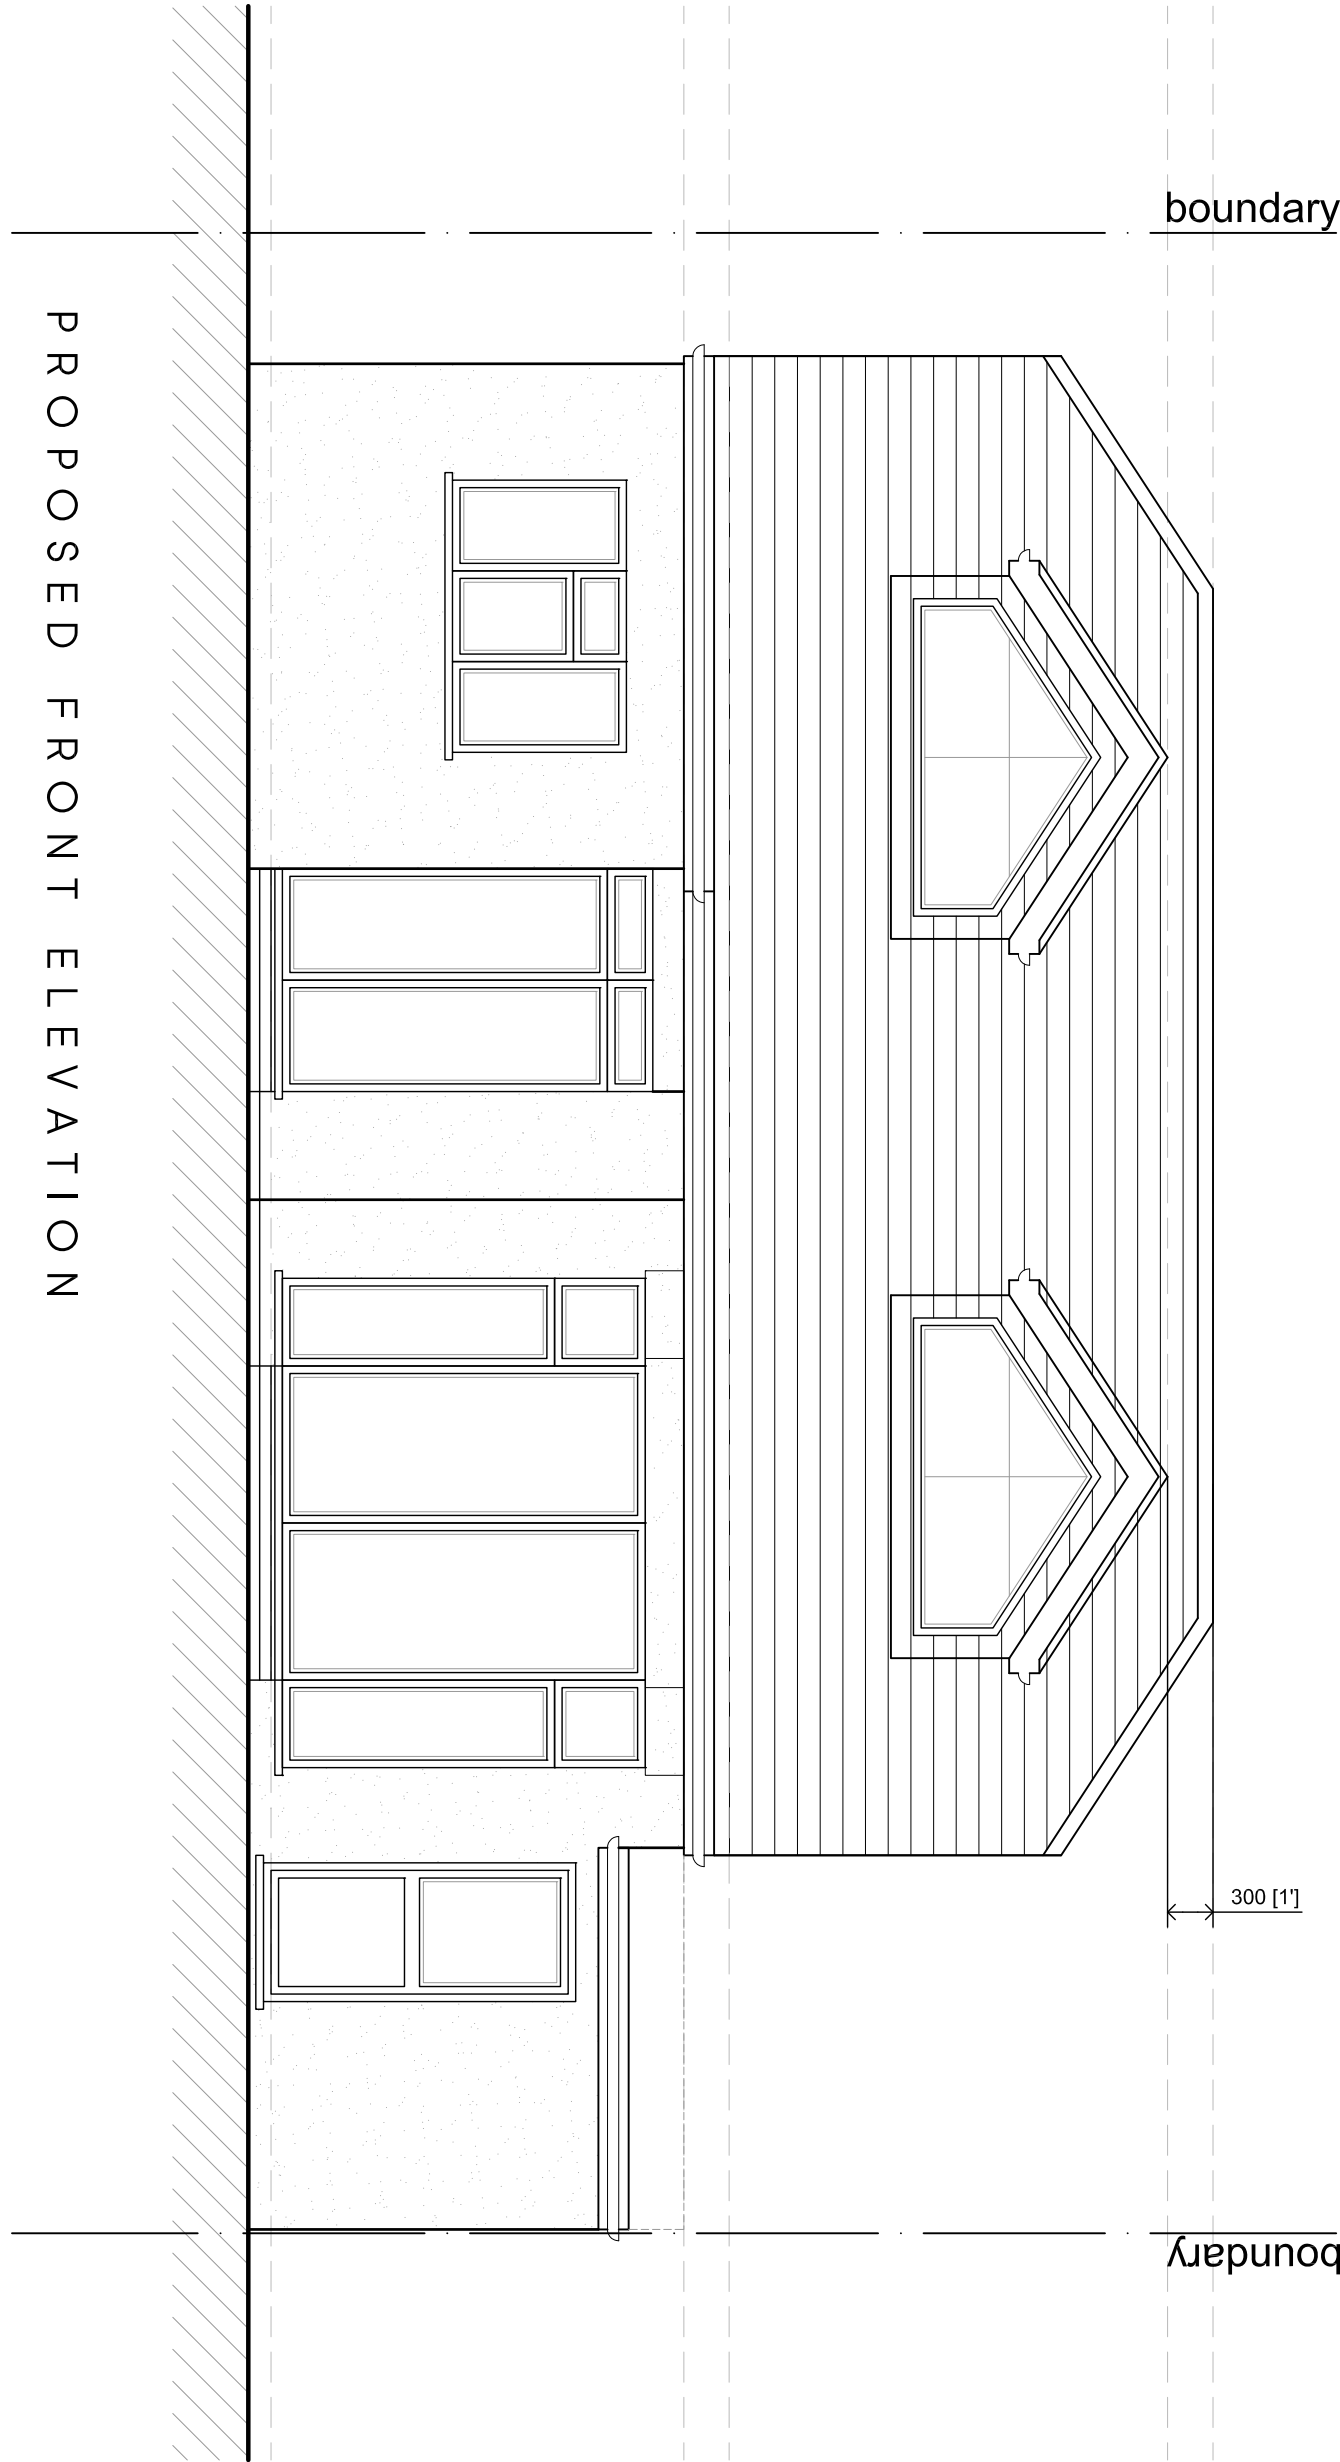


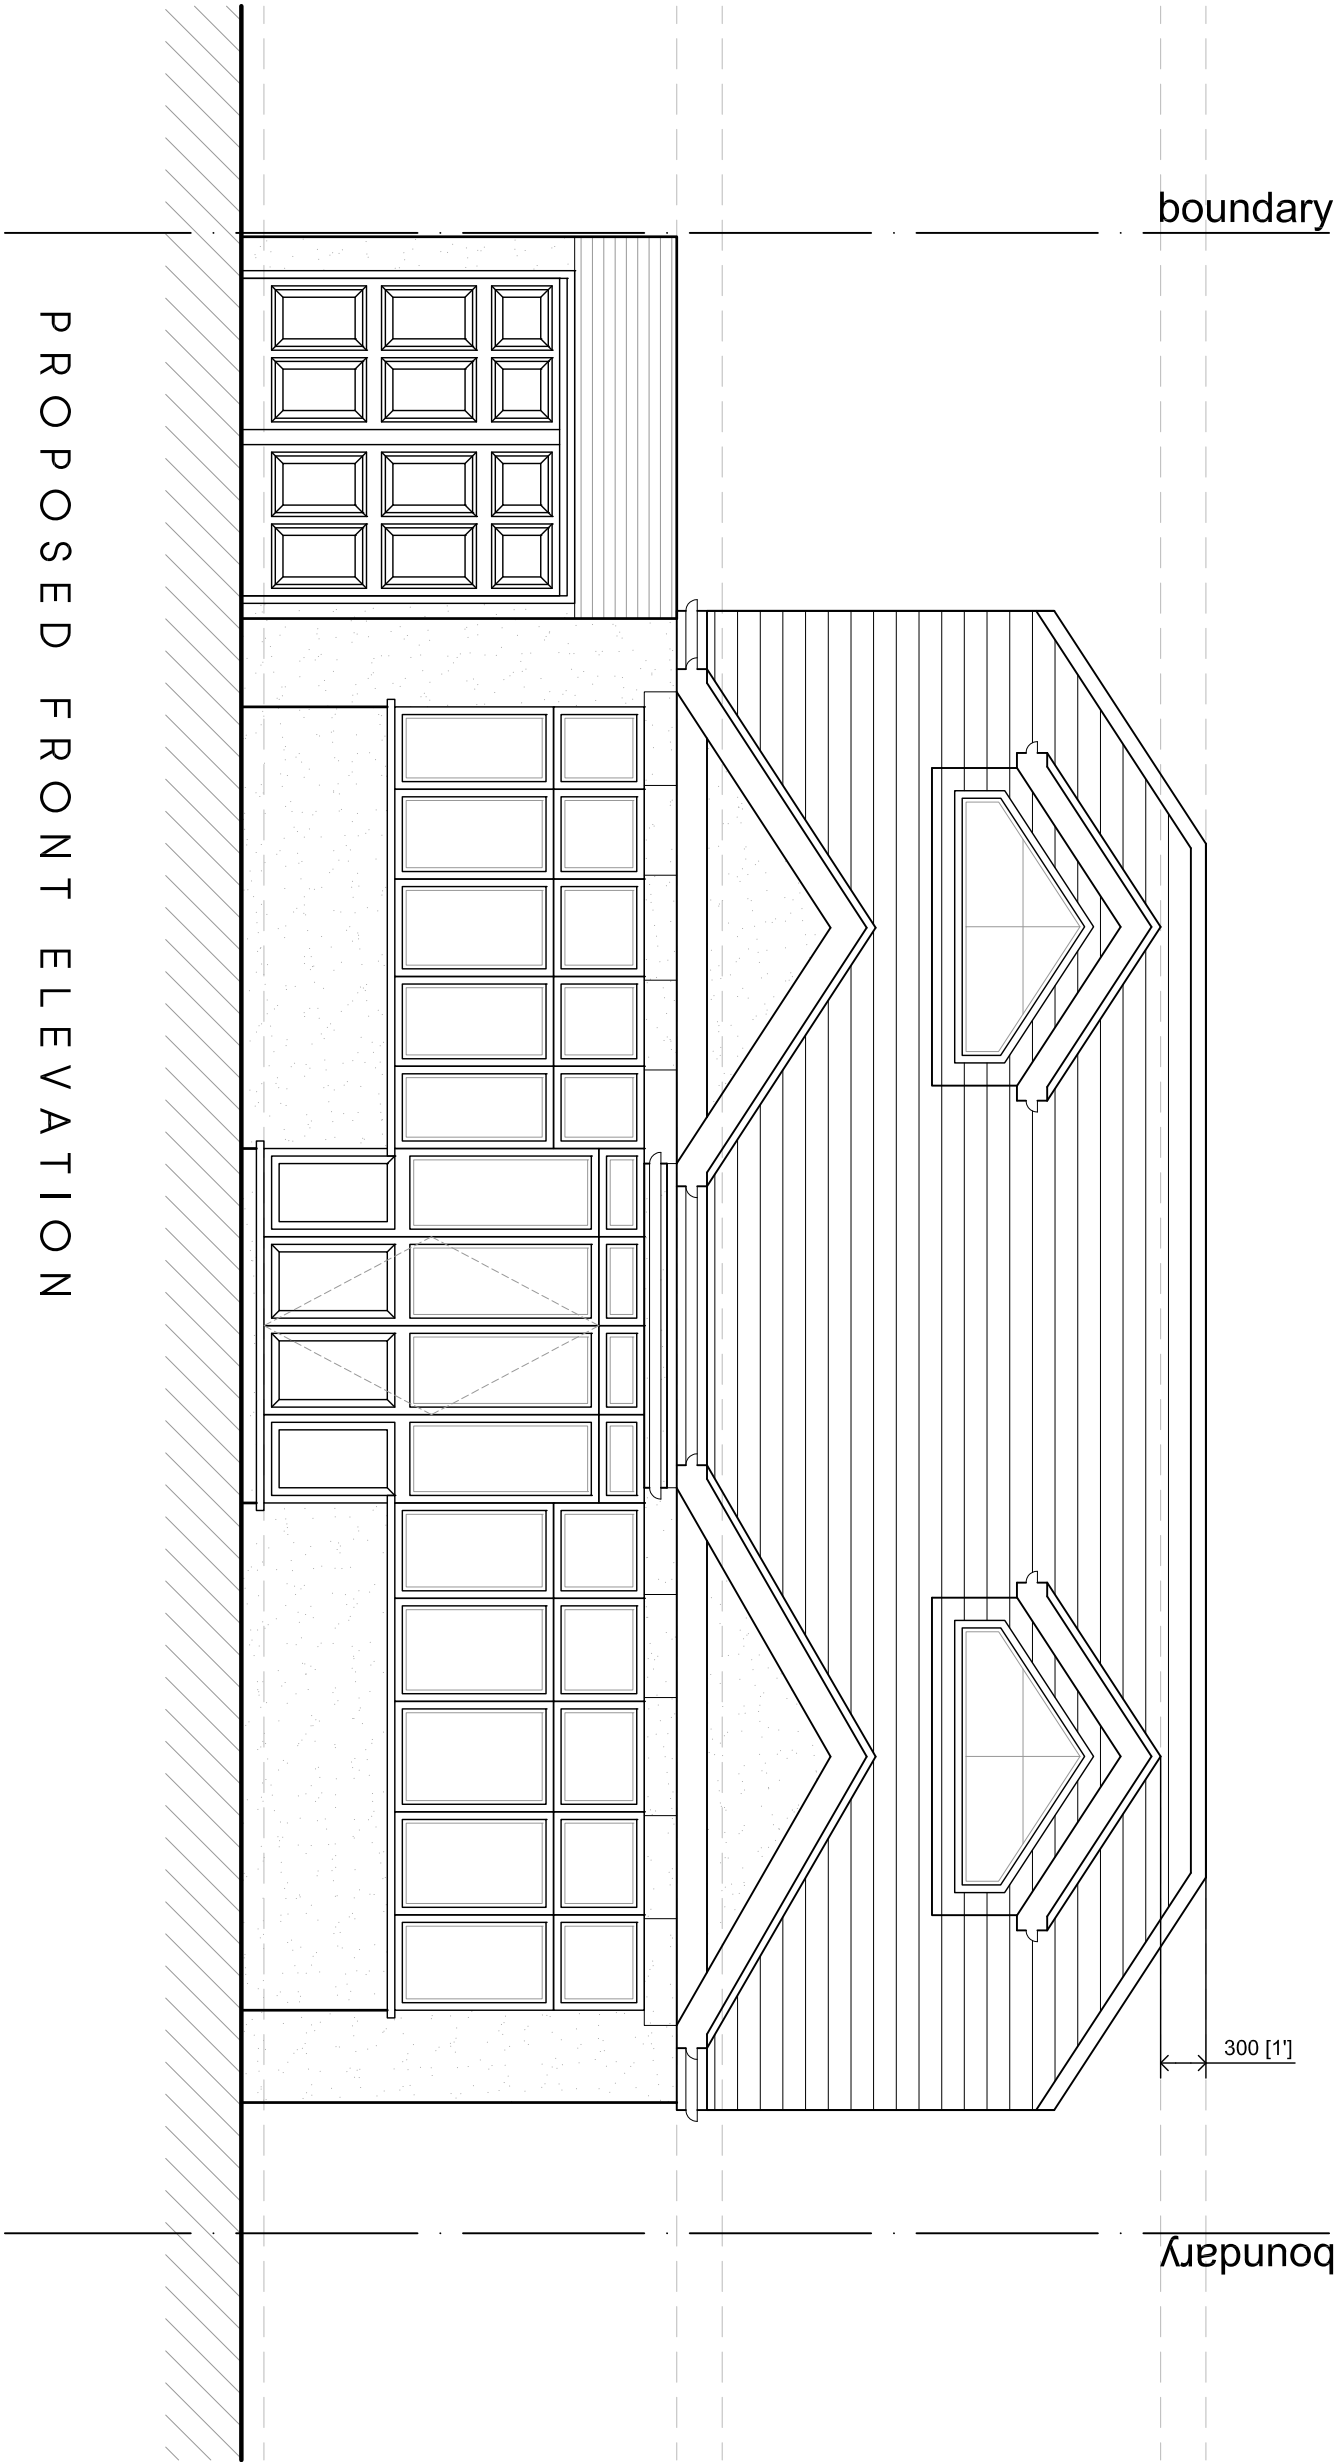

D	20.05.22	AMENDED TO SUIT PLANNERS COMMENTS	KP
C	01.12.21	AMENDED TO SUIT CLIENTS COMMENTS	KP
B	18.11.21	AMENDED TO SUIT CLIENTS COMMENTS	KP
A	25.10.21	AMENDED TO SUIT CLIENTS COMMENTS	KP
Rev.	Date	Description	Int.
Client			

M/R & MRS CHANDLER

Project Title
PROPOSED LOFT CONVERSION AND REAR DORMER
10 SUMNER AVENUE, RUSUP, HA4 6AF

Drawing Title
PROPOSED ELEVATIONS

Code	File	Sheet Size	Scale
S001	A1	A1	1:100
Drawn by	Oct 1 2021	Approved by	
KP	Oct 1 2021	Revision	
Project No.	P401	D	
1881			

Jutla Architects

2-4 High Street, Bellingham, HA4 7AF
01183 544037 01183 544038
info@jutlaarchitects.com
jutla-architects.com

This drawing is property of Jutla Architects Ltd. It is not to be copied or otherwise reproduced. All dimensions must be checked on site before commencing work. No alterations to be made from this drawing. This drawing was produced using AutoCad 2016.

PLANNING ISSUE