


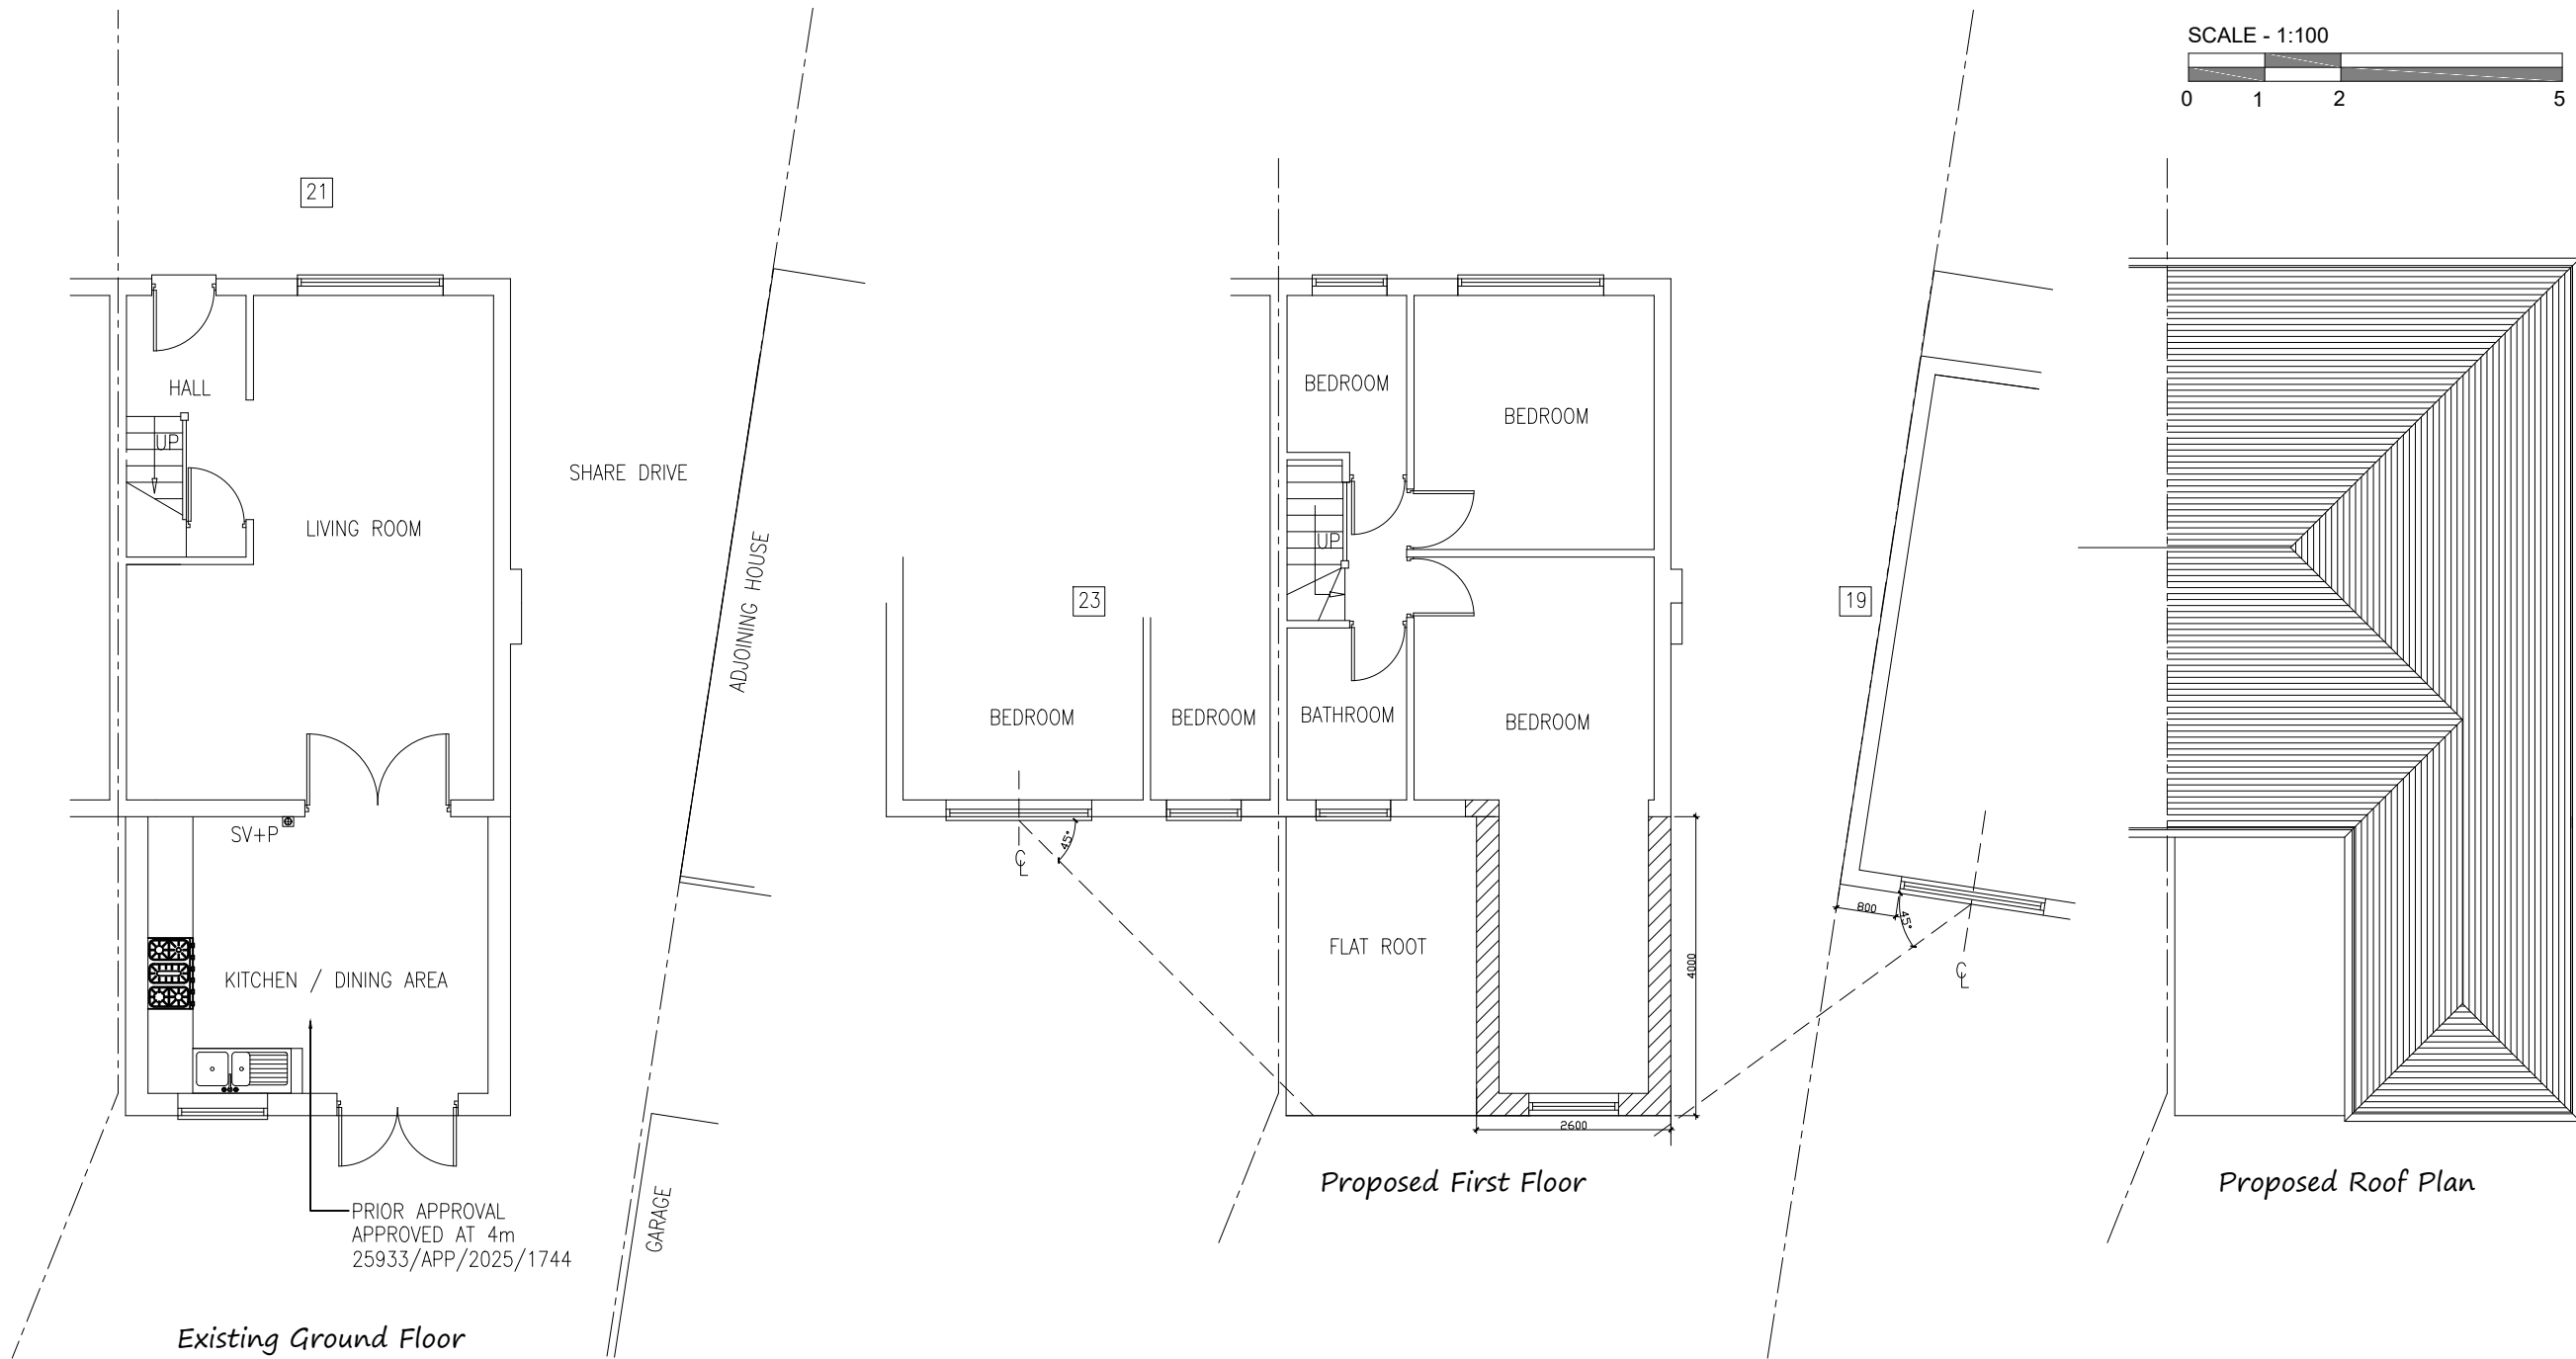

PROJECT:	21 Findhorn Avenue Hayes UB4 0DG
DRAWING:	Proposed Ground Floor Plan & Proposed Elevations
SCALE:	1:100 @A3
DATE:	June 2025
PAGE NO:	21 - P - D
STATUS:	PLANNING DRAWINGS
	
All dimensions to be checked on site prior to CONSTRUCTION.	