

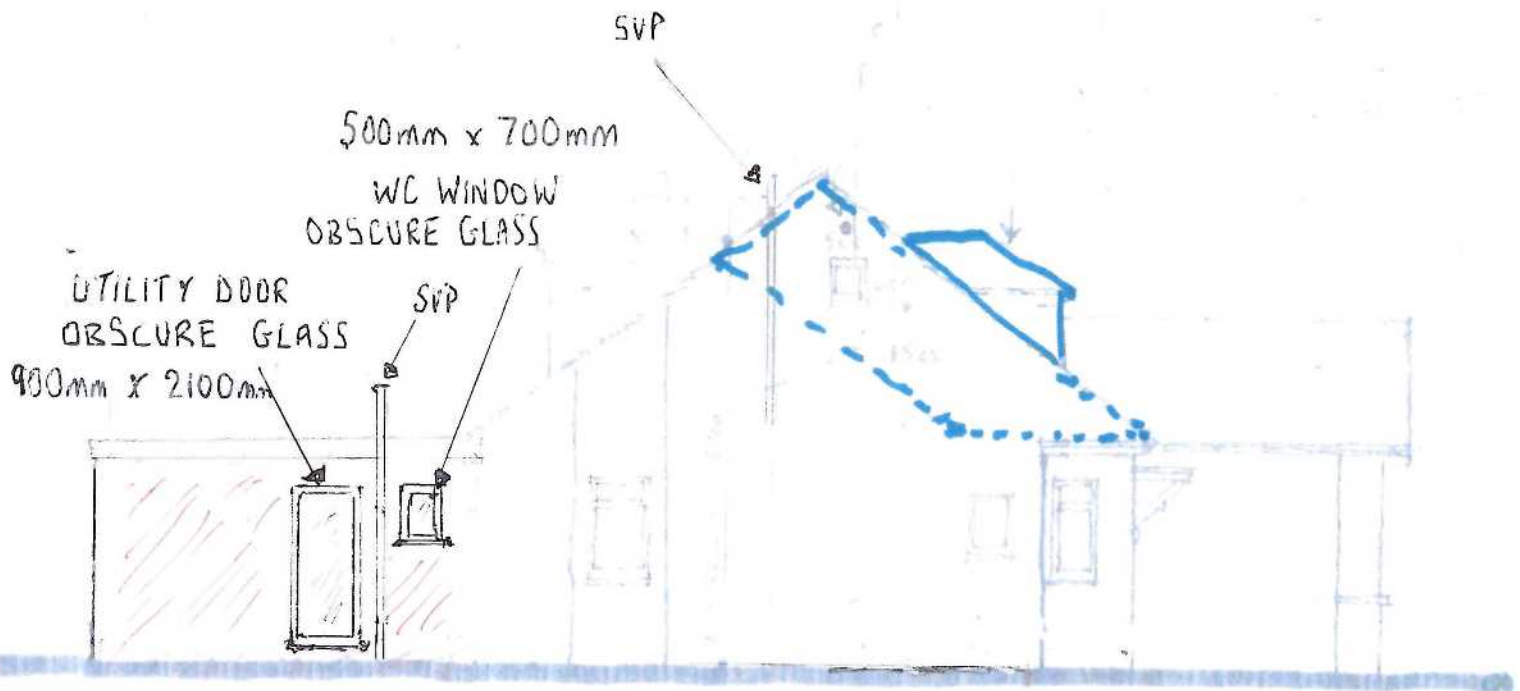


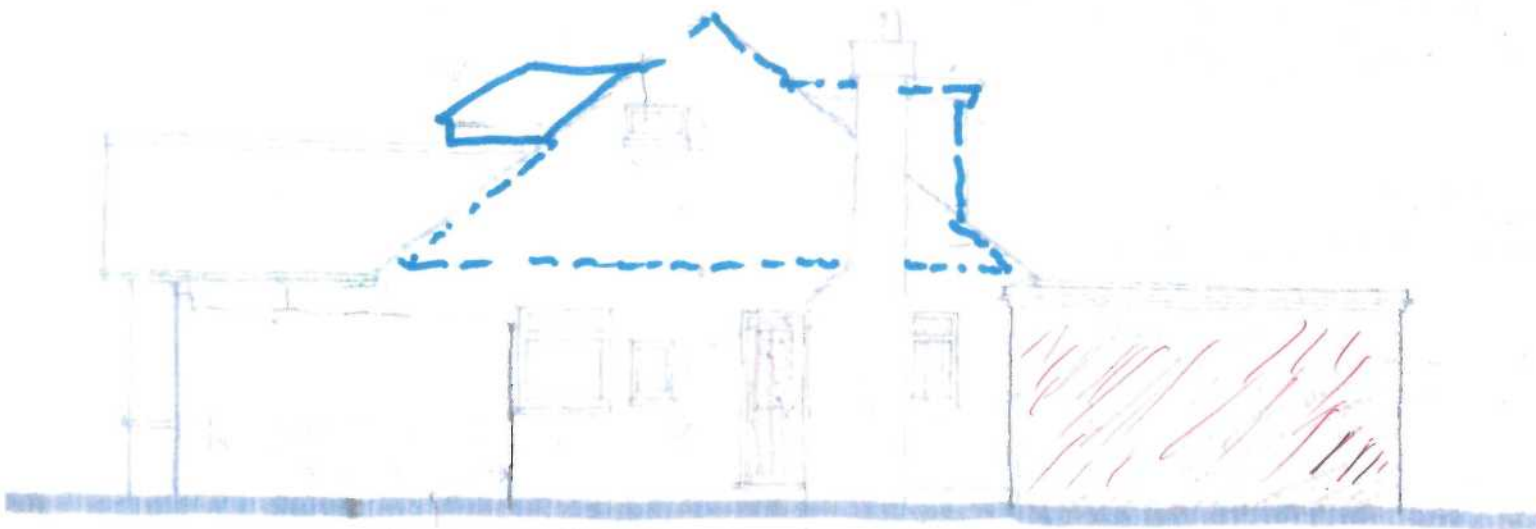

side elevation (facing 17 Marlborough Avenue)

elevations

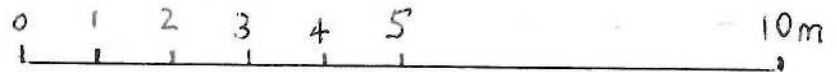

side elevation (facing number 11 Marlborough Avenue)

proposed extensions at
15 Marlborough Avenue, Ruislip, HA