



# ADJOINING PROPERTY

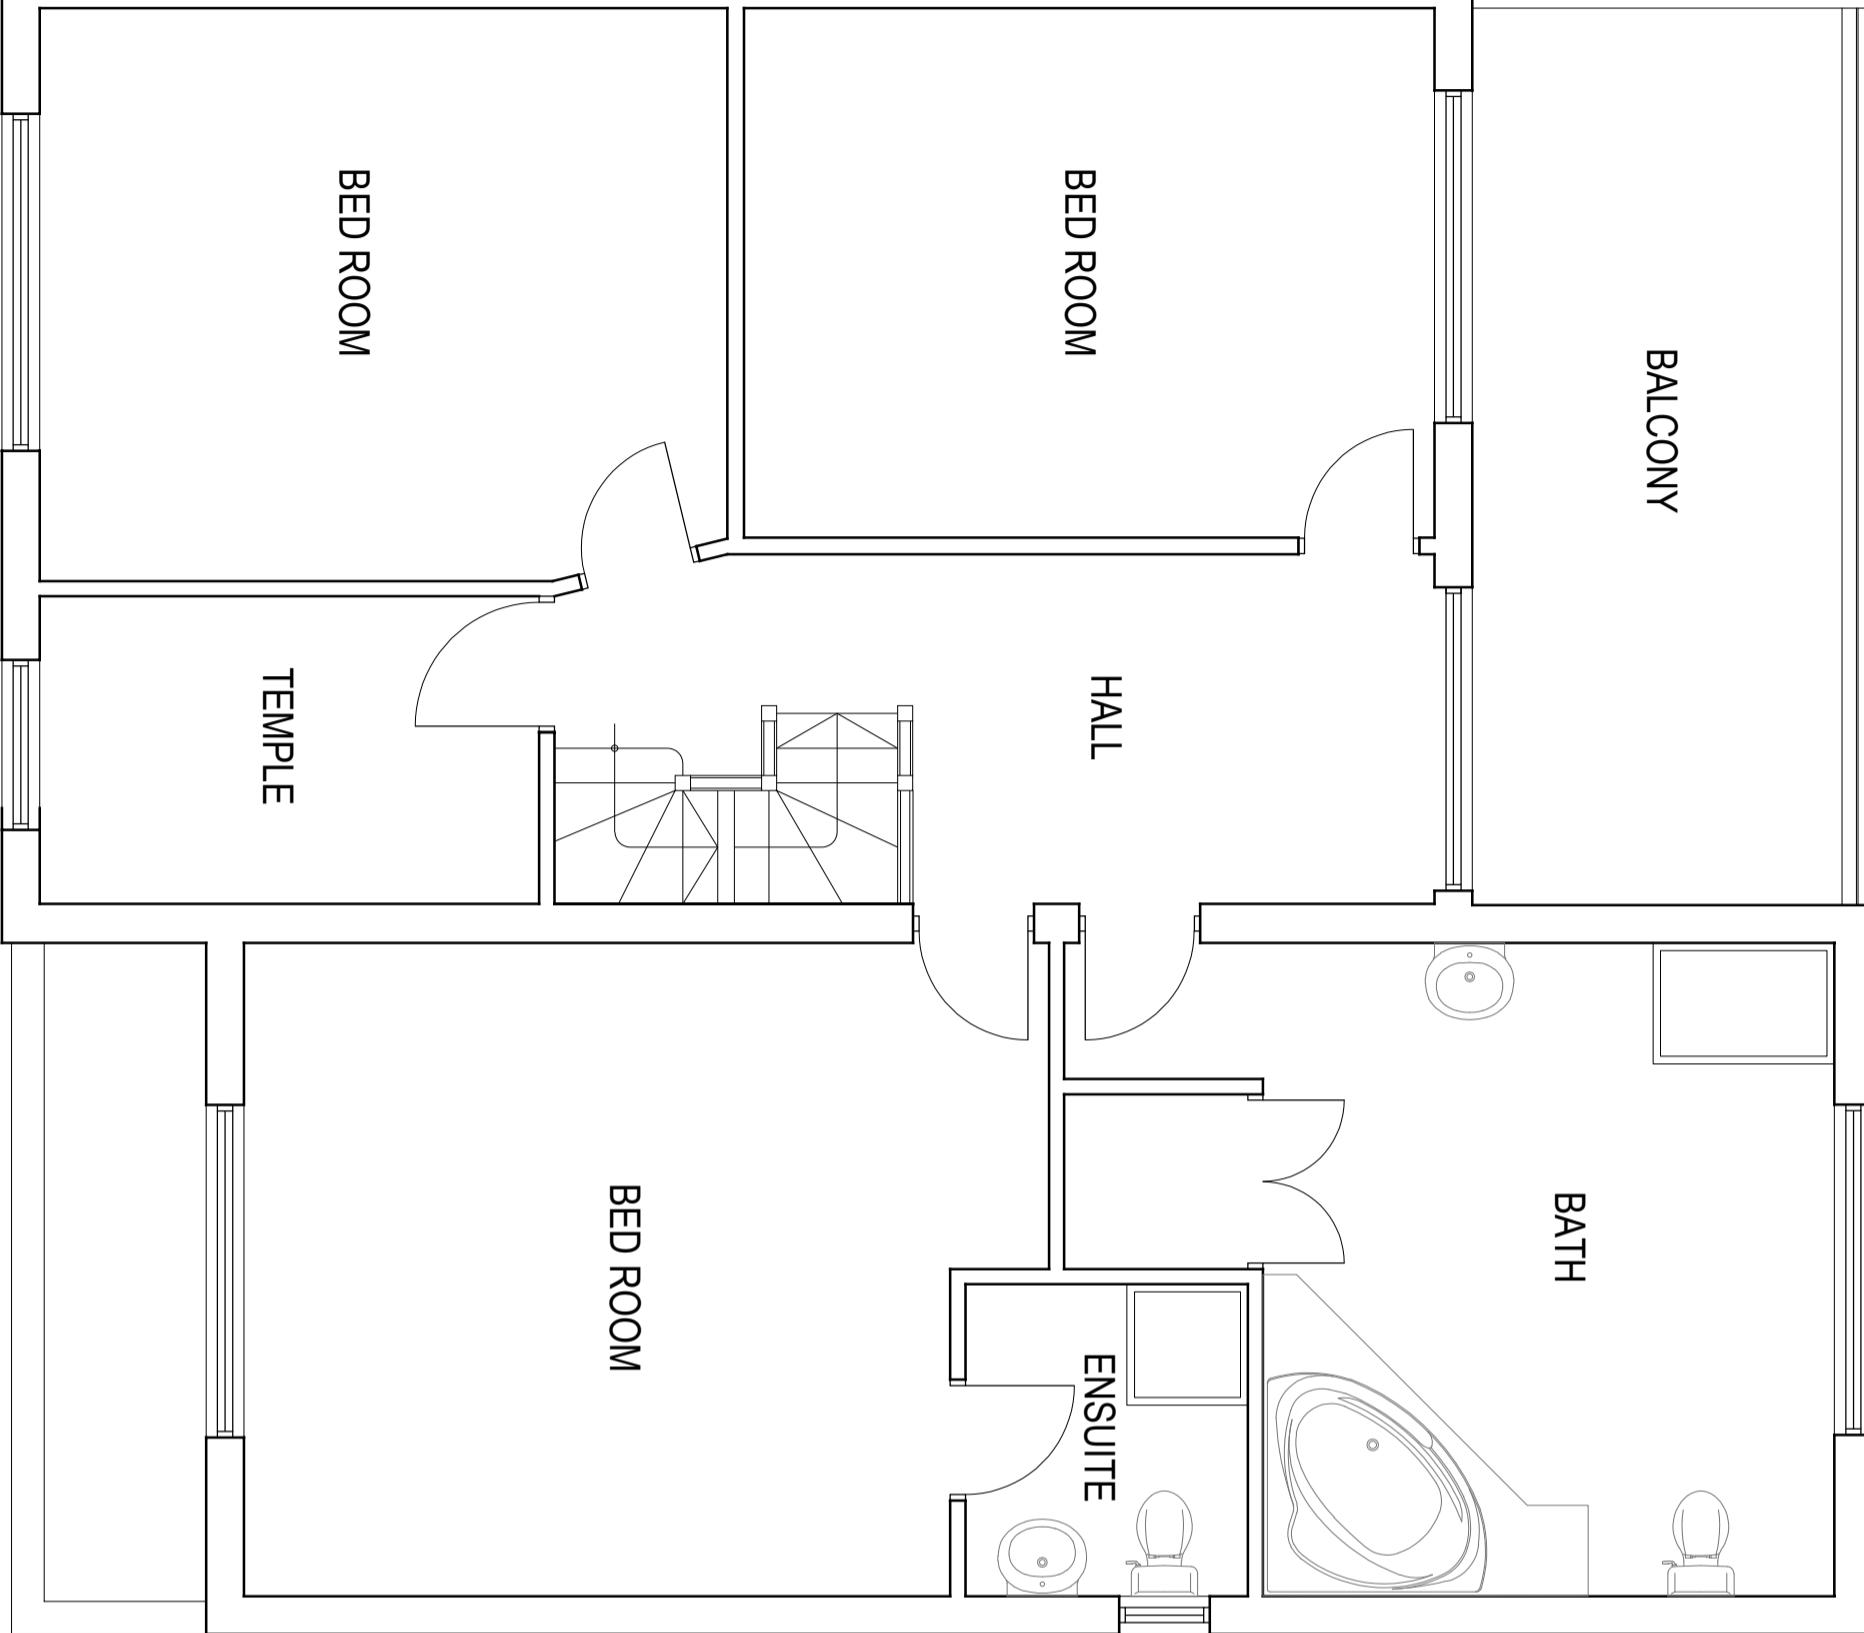

## EXISTING FIRST FLOOR PLAN

For guidance only. Do not scale off this drawing

1:20	0	200mm	400mm	600mm	800mm	1000	1200	1400	1600	1800	2000
1:100	0	1m	2m	3m	4m	5m	6m	7m	8m	9m	10m
1:50	0	100mm	200mm	300mm	400mm	500mm	600mm	700mm	800mm	900mm	1000mm
1:5	0	10mm	20mm	30mm	40mm	50mm	60mm	70mm	80mm	90mm	100mm

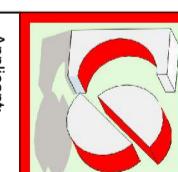  
**CRAFTED SPACES**  
 ARCHITECTURE + URBANISM  
DESIGNING WITH SOCIAL, ECONOMIC & ENVIRONMENTAL SUSTAINABILITY  
 (M) 079773989227