


NOTES

CONTRACTORS MUST VERIFY ALL DIMENSIONS ON SITE BEFORE
COMMENCING ANY WORK ON SHOP DRAWINGS
DO NOT SCALE FROM THIS DRAWING

RS ATPA COPYRIGHT

Notes:

1. Do not scale this drawing
2. All dimensions to be verified on site and any discrepancy reported to the client
3. This drawing to be read in conjunction with all relevant drawings

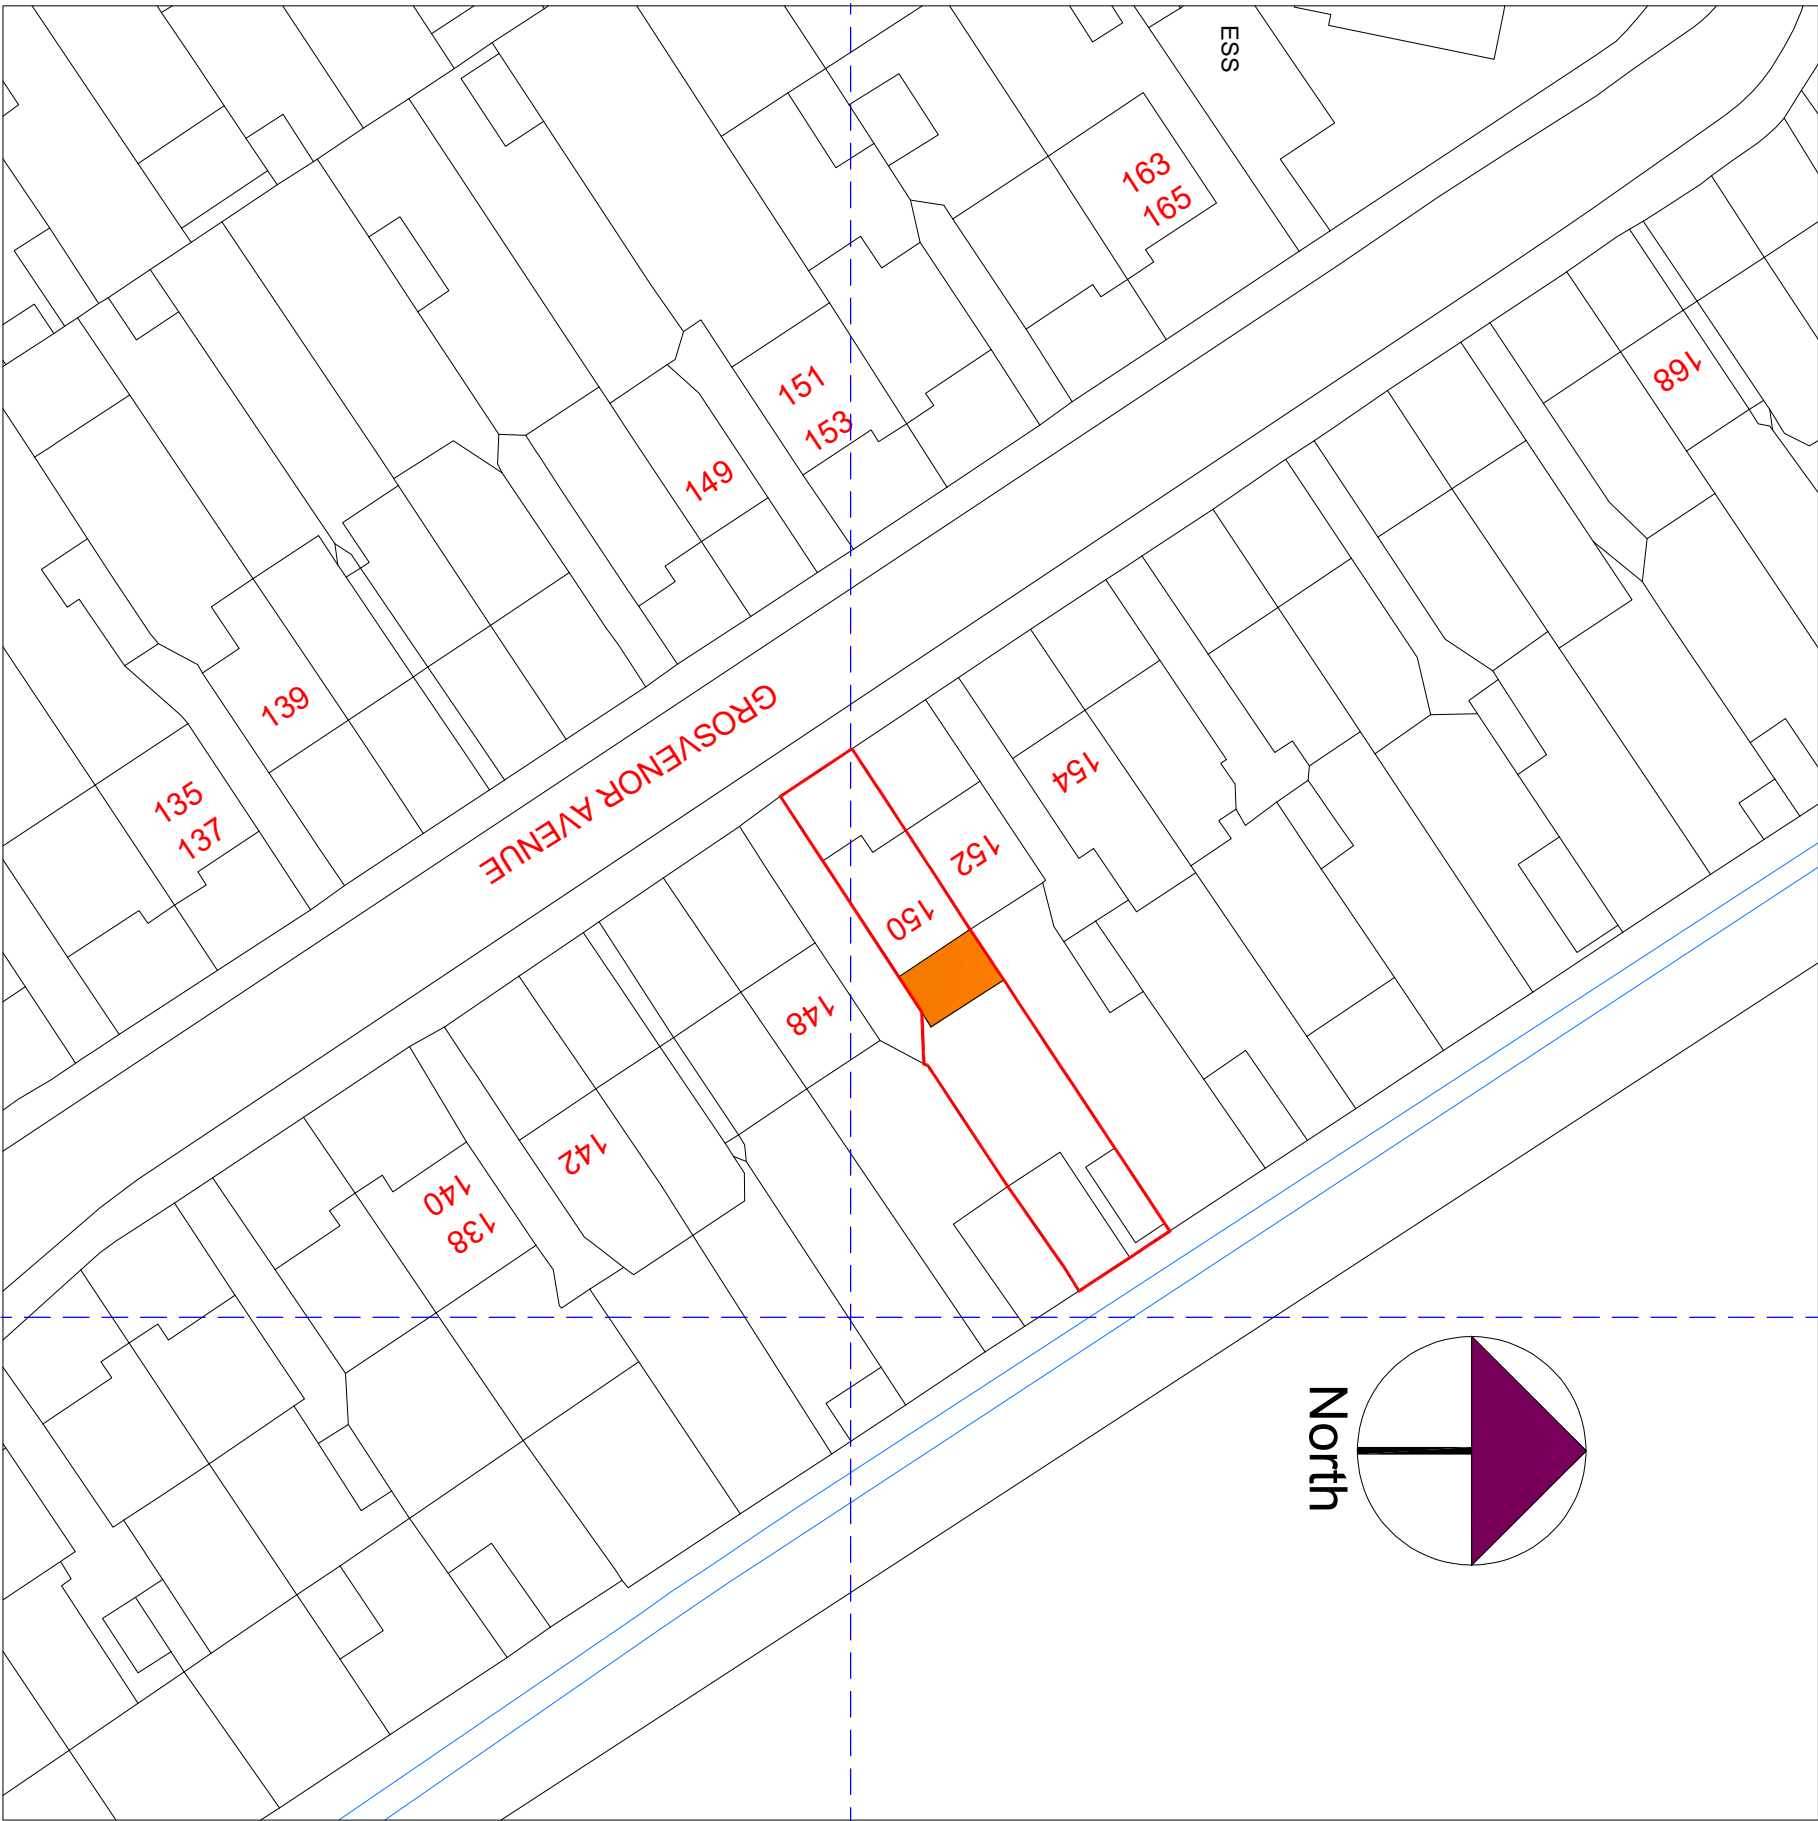

A	Planning Issue	16.09.24	RS
REV	AMENDMENT	DATE	CHD

CLIENT	Natasha Shabalee
PROJECT	150 Grosvenor Avenue Hayes - Middlesex UB4 8NW
DRAWING TITLE	Proposed Block Plan Sheet 4

DRAWING STATUS

Planning Issue

SCALE	DRAWN BY	CHECKED	DATE
1:250 @ A1	RS	RS	16.09.24
1:500 @ A3			
DRAWING NUMBER	2024 - 119 - 04	REVISION	A