


CONTRACTORS MUST VERIFY ALL DIMENSIONS ON SITE BEFORE
COMMENCING ANY WORK ON SHOP DRAWINGS

DO NOT SCALE FROM THIS DRAWING

RS ATTRA COPYRIGHT

Notes:

- Do not scale this drawing
- All dimensions to be verified on site and any discrepancy reported to the client
- This drawing to be read in conjunction with all relevant drawings

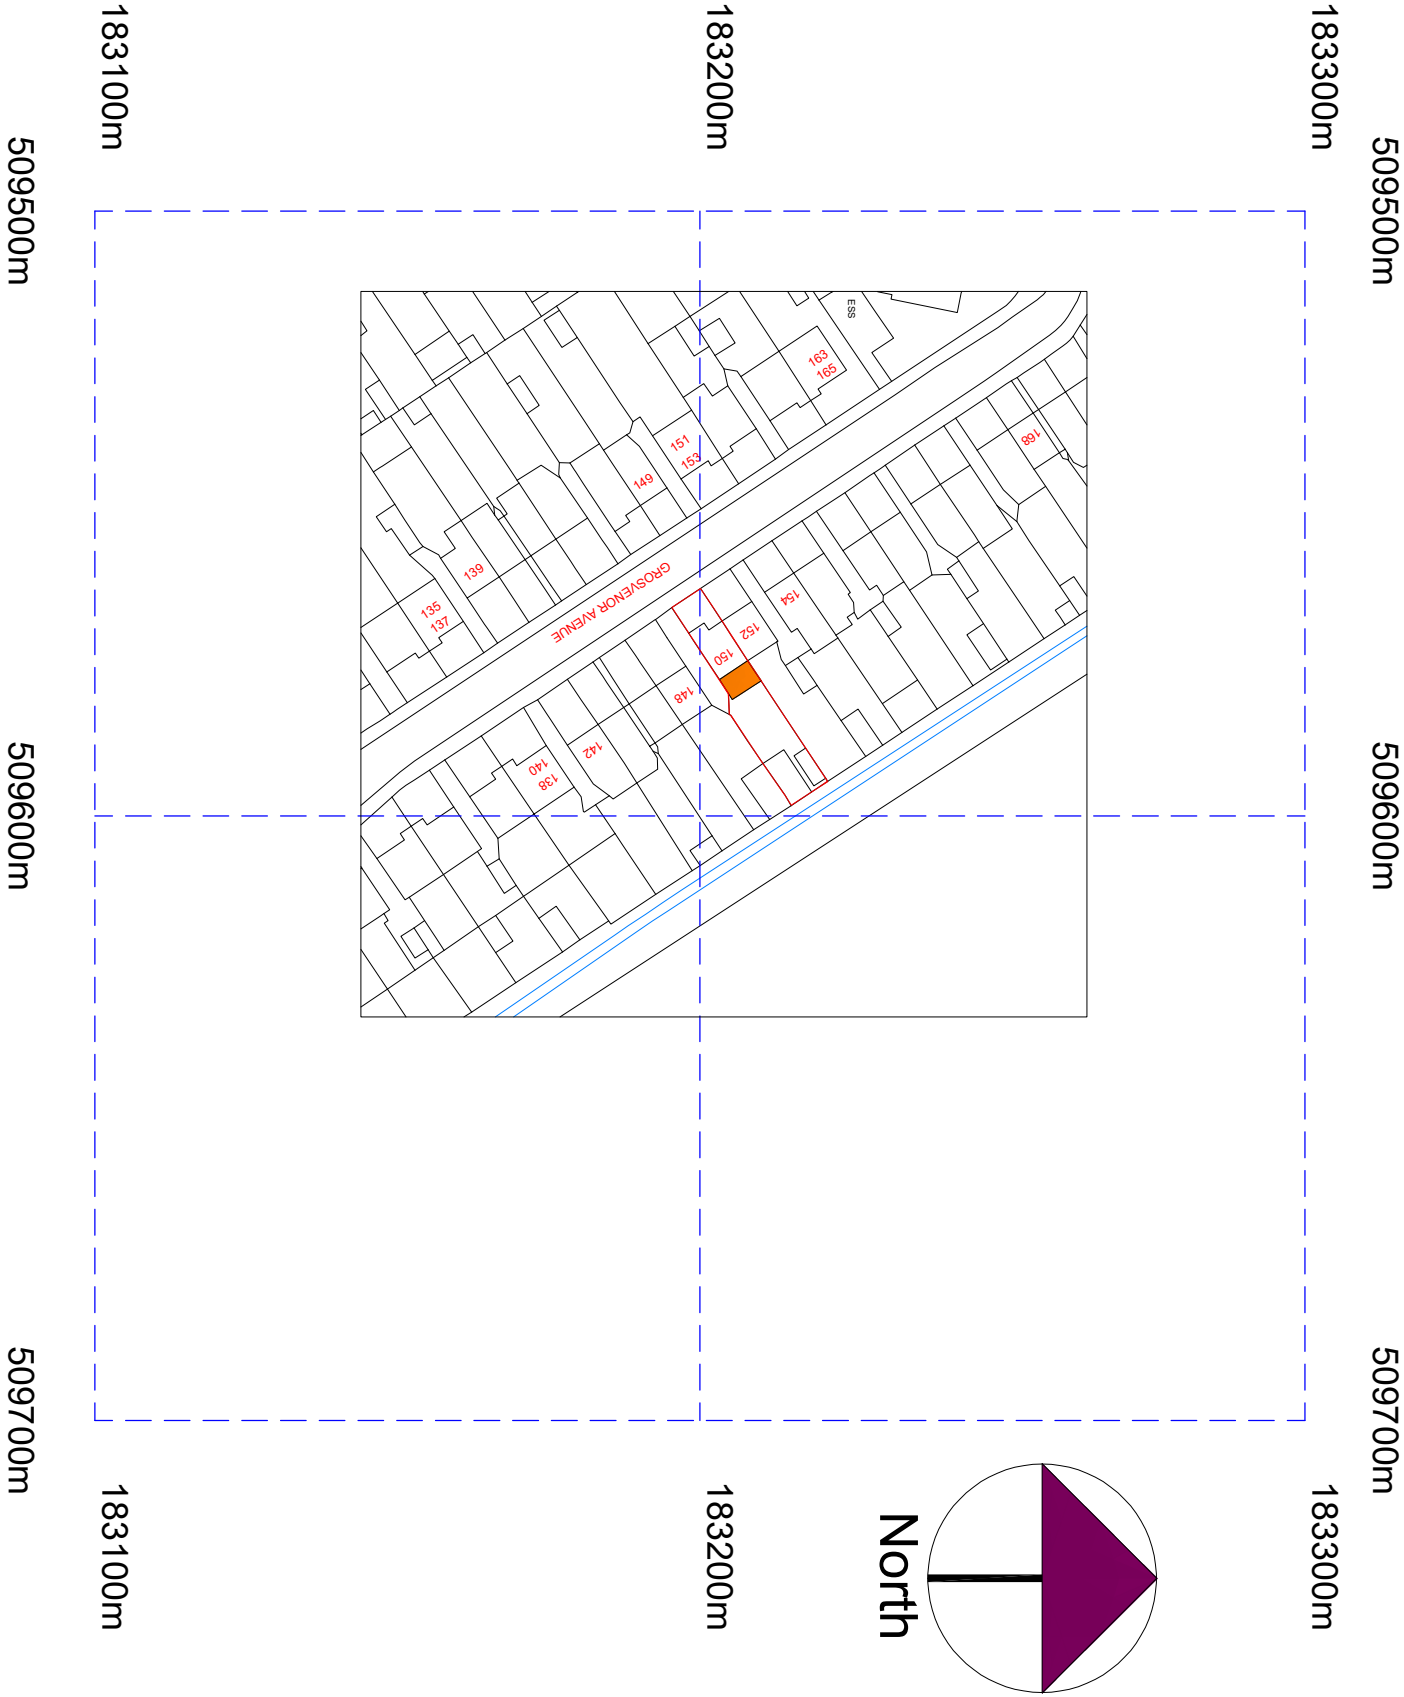

A	Planning Issue	16.09.24	RS
REV	AMENDMENT	DATE	CHKD

CLIENT
Natasha Shabajee

PROJECT
150 Grosvenor Avenue
Hayes - Middlesex
UB4 8NW

DRAWING TITLE
Proposed Location Plan
Sheet 5

SCALE	DRAWN BY	CHECKED	DATE
1:625 @ A1 1:1250 @ A3	RS	RS	16.09.24
DRAWING NUMBER			REVISION
2024 - 119 - 05			A