

CONTRACTORS MUST VERIFY ALL DIMENSIONS ON SITE BEFORE
COMPLETING ANY WORK ON SHOP DRAWINGS

DO NOT SCALE FROM THIS DRAWING

RS ATTRA COPYRIGHT

Notes:


2. All dimensions to be verified on site and any discrepancy reported to the client

3. This drawing to be read in conjunction with all relevant drawings


Owners To Serve Party Wall Act Notice
On Owners Of Adjacent Property And
Obtain Written Agreement, Prior To
Commencement Of Any Works

Client/Builder To Obtain All Planning Permission Approvals From The Relevant Authority. Commencement Of Building Works Prior To The Planning & Building Control Approvals Is To Client/Builders Own Risk

Client/Builder To Liaise With
Local Water Board For Any New Works
On Or Within The Public Sewer Or Drain Runs
And Obtain Approval From The Local Authority
Prior To Commencement Of Any Works

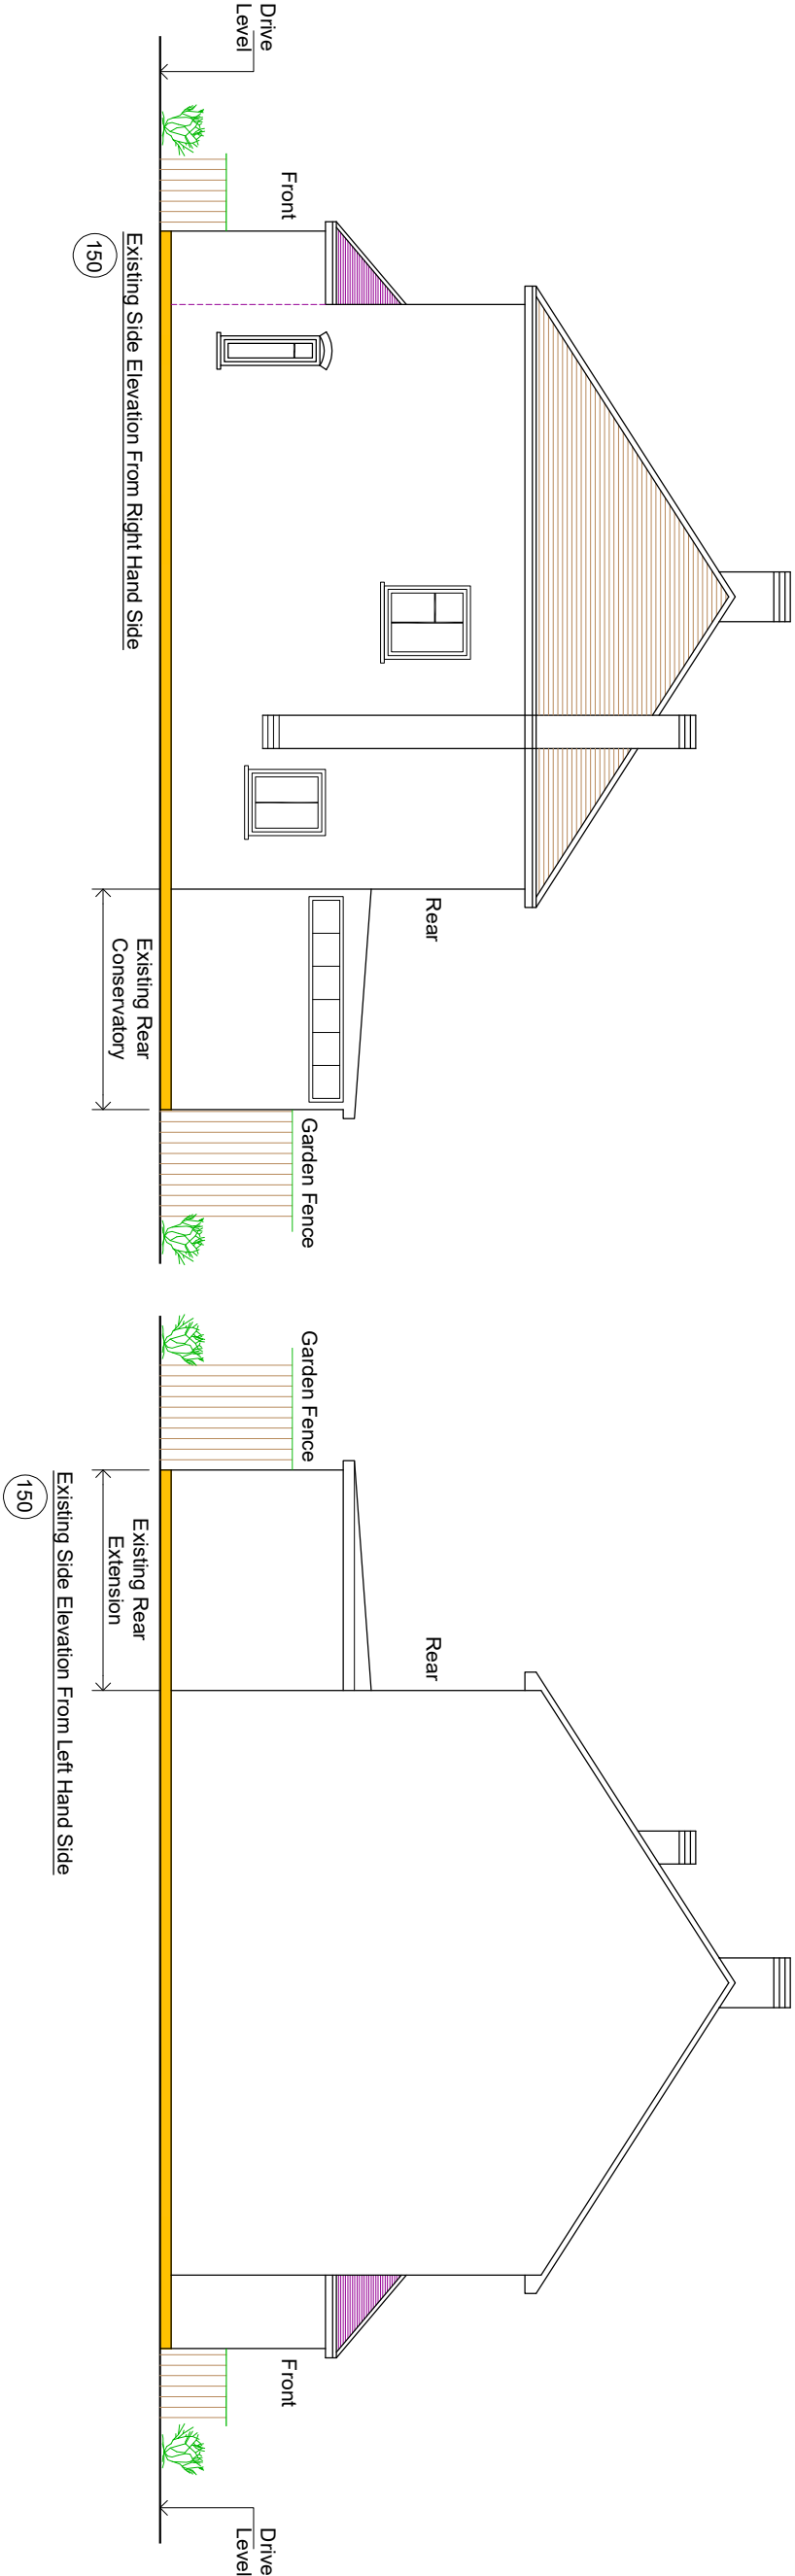

A	Planning Issue	18.09.24	RS
REV	AMENDMENT	DATE	CHD

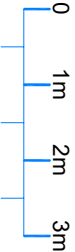

Proposed Loft Conversion:

CLIENT	Natasha Shabolee
PROJECT	150 Grosvenor Avenue Hayes - Midlevel UB4 8NW
DRAWING TITLE	Proposed Loft Conversion Existing Elevations Sheet 2

DRAWING STATUS

SCALE	DRAWN BY	CHECKED	DATE
1:50 @ A1	RS	RS	18.09.24
1:100 @ A3			
DRAWING NUMBER			REVISION
2024 - 120 - 02			A